


602100

602200

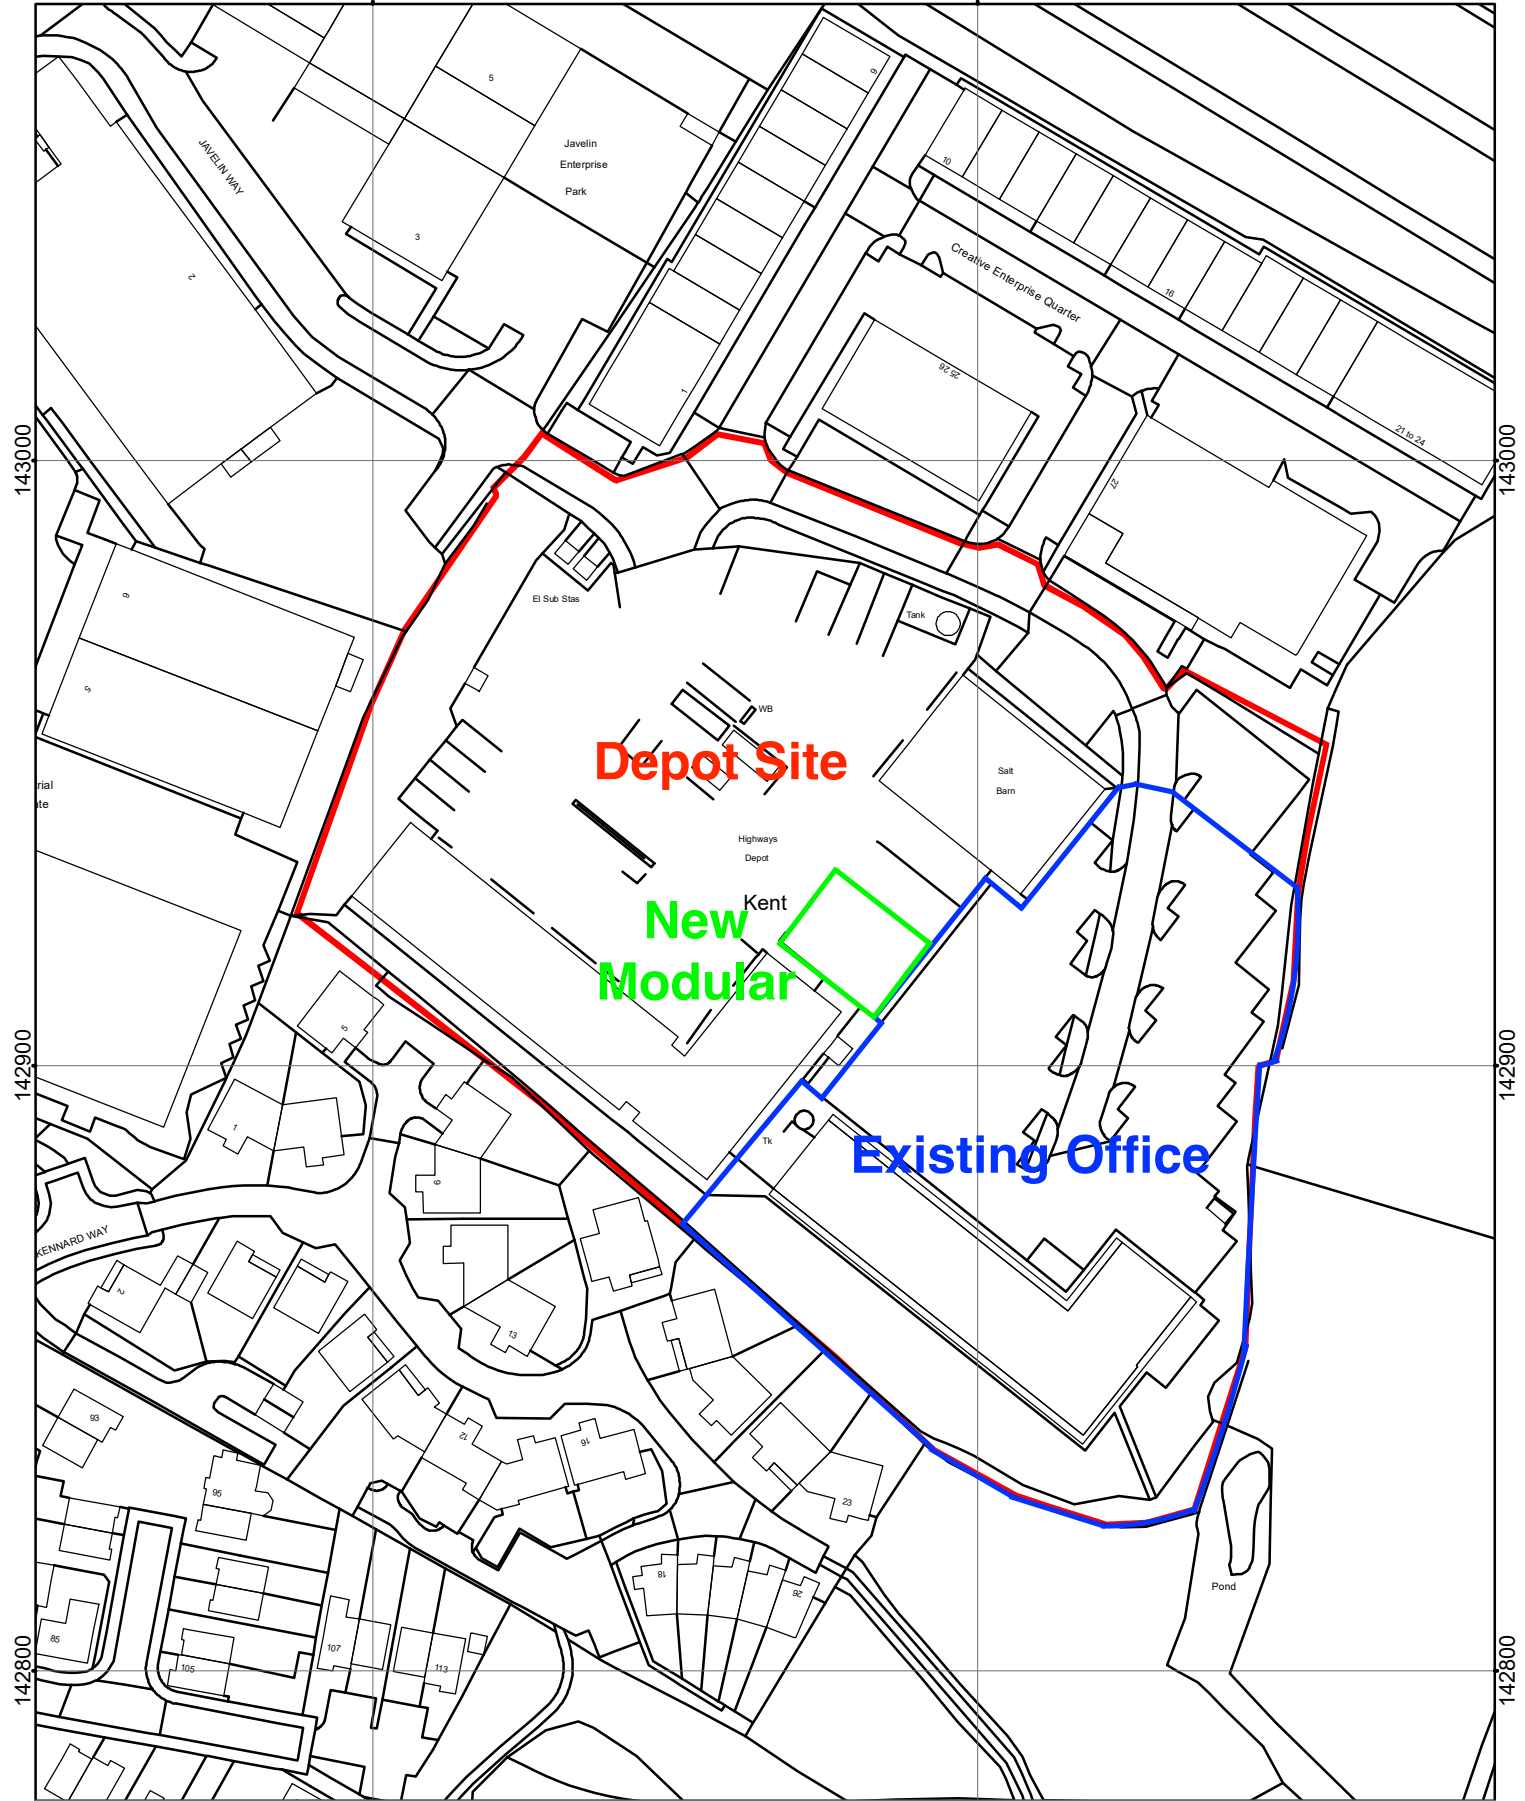

N



Based upon the Ordnance Survey map with the permission of the Controller of Her Majesty's Stationery Office. (C) Crown Copyright & database right 2011. Ordnance Survey 100019238. Additional information copyright Kent County Council

HENWOOD INDICATIVE SITE PLAN⁰
 (SUBJECT TO REFINEMENT)
 JAVELIN WAY
 ASHFORD
 TN24 8AD

UPRN 80220100

MasterMap



PROPERTY &
 INFRASTRUCTURE SUPPORT
 COUNTY HALL,
 MAIDSTONE
 ME14 1XQ


Drawn By

MY

Date

MAY 2024

Meters

 

1:1250

Drawing No.

TR0242/13G

@ A4