



APPENDIX 1 – Location and Site plans

1. Location Plan

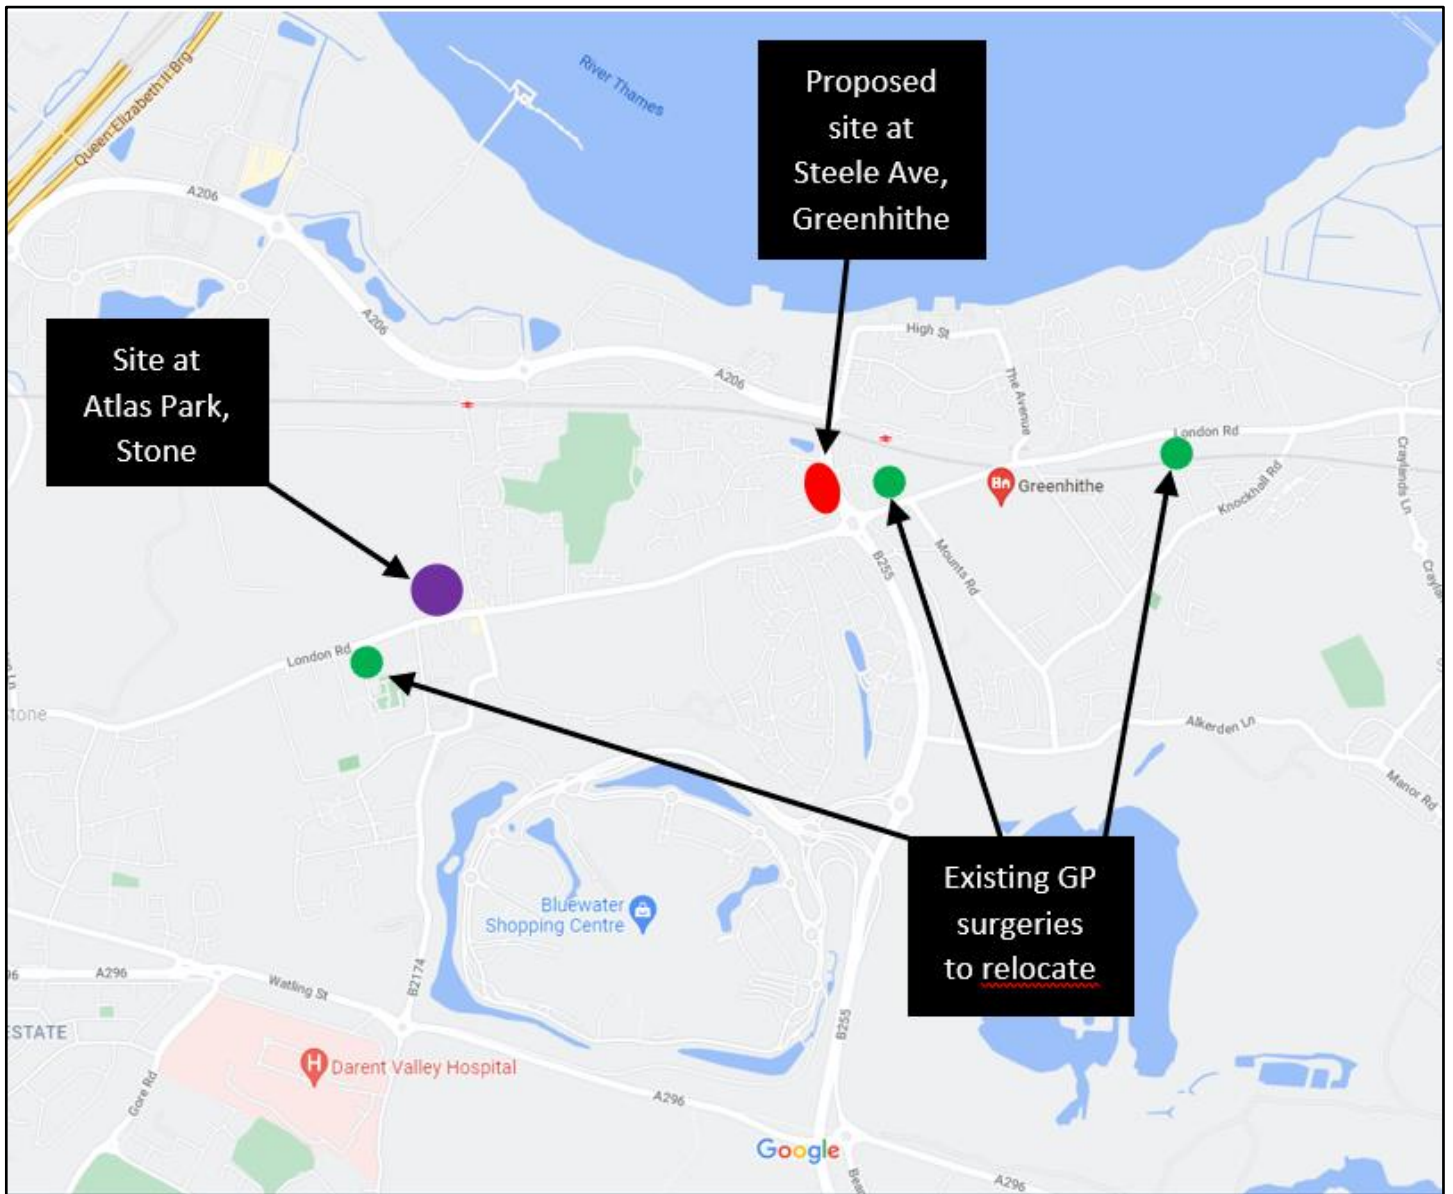

2. Site plan identifying the split between Part 1 (medical centre) and Part 2 (residential) sites

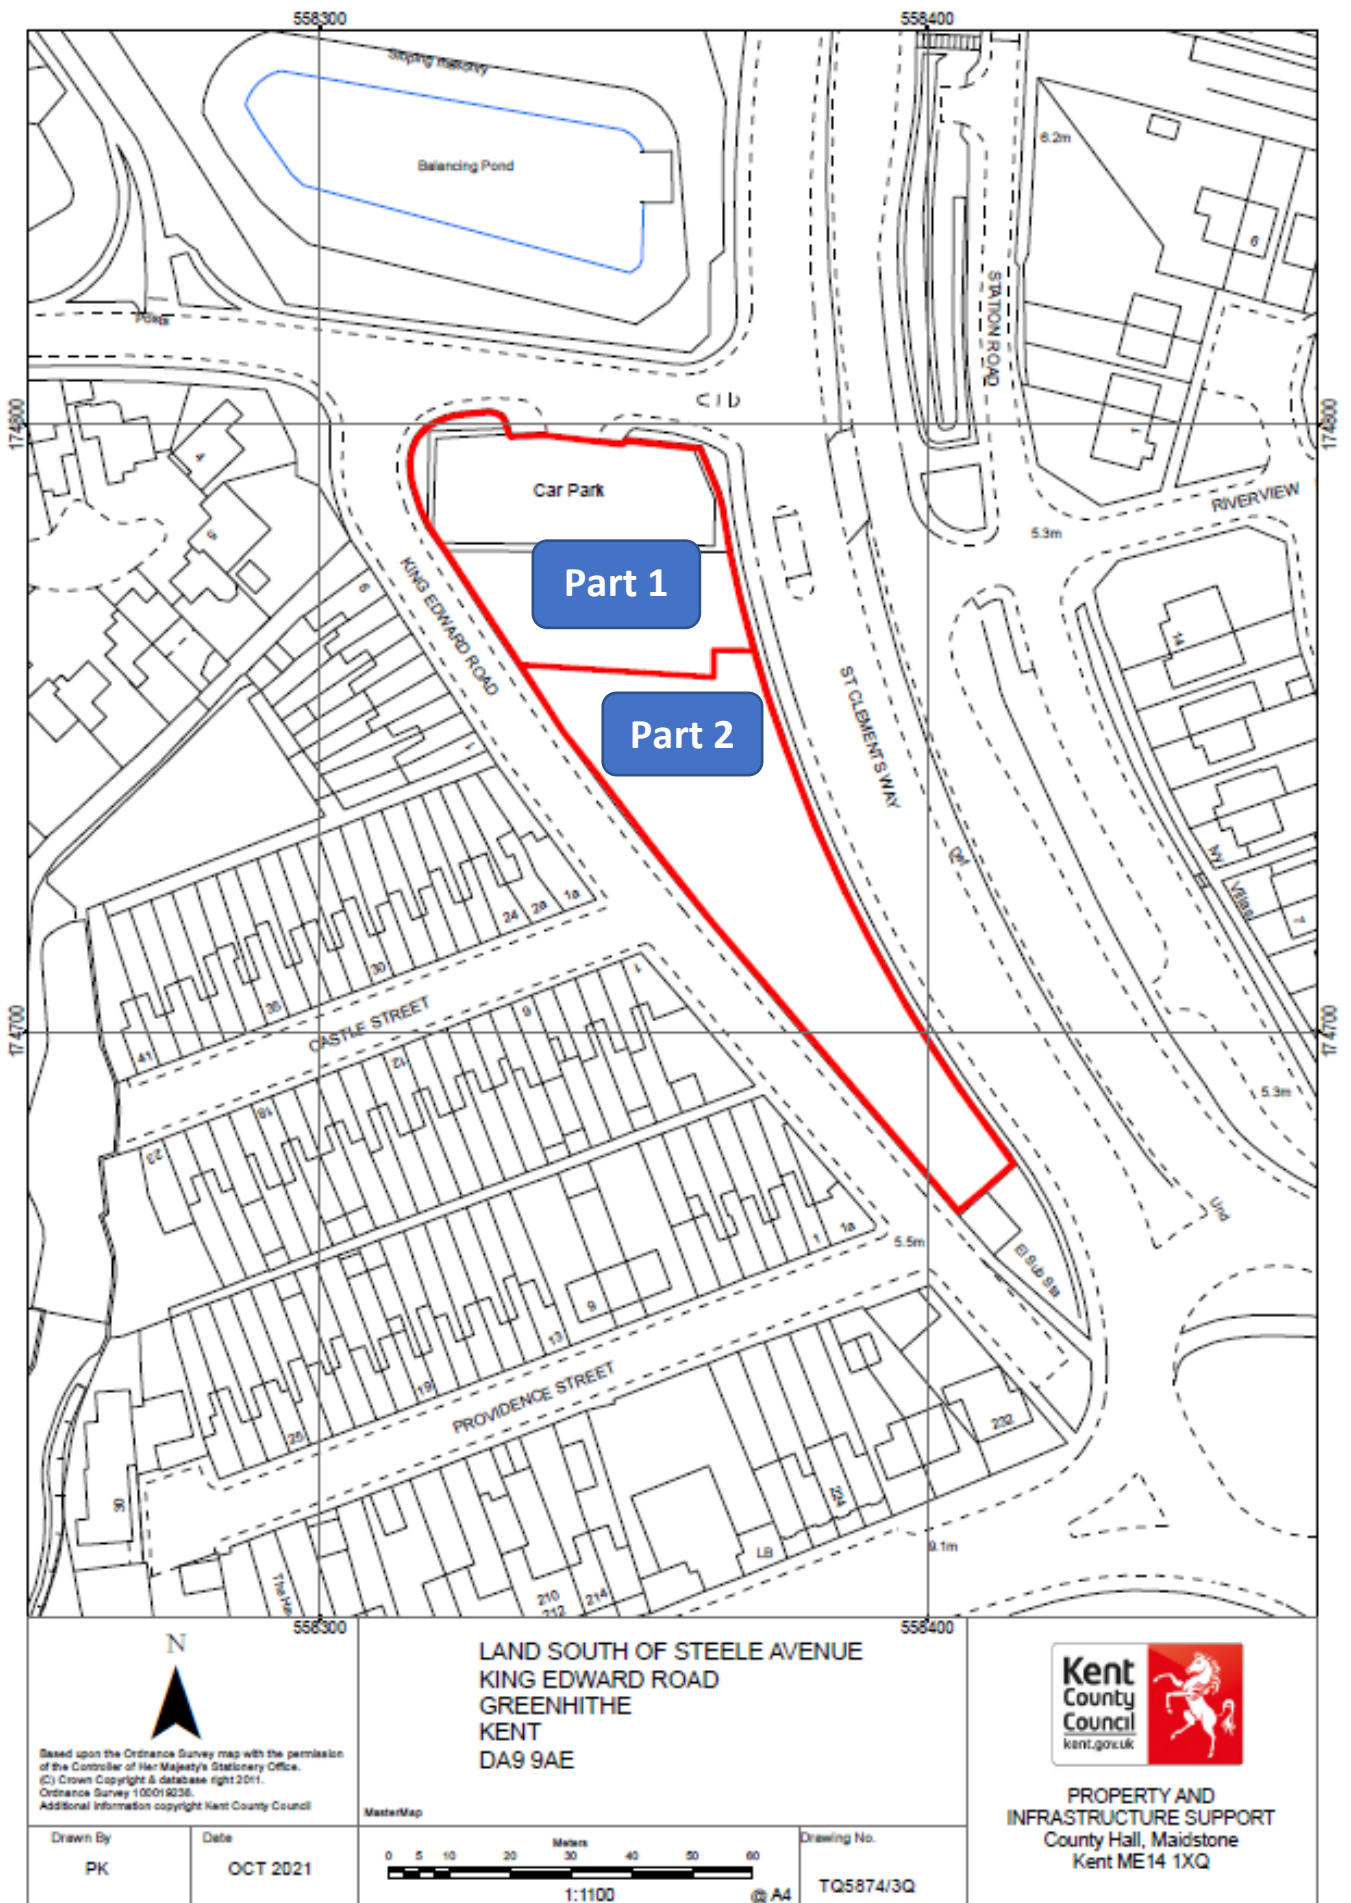

Based upon the Ordnance Survey map with the permission of the Controller of Her Majesty's Stationary Office.
 (C) Crown Copyright & database right 2011.
 Ordnance Survey 100019235.
 Additional information copyright Kent County Council

LAND SOUTH OF STEELE AVENUE
 KING EDWARD ROAD
 GREENHITHE
 KENT
 DA9 9AE



PROPERTY AND
 INFRASTRUCTURE SUPPORT
 County Hall, Maidstone
 Kent ME14 1XQ

Drawn By: PK
 Date: OCT 2021

MasterMap
 0 5 10 20 30 40 50 60
 Meters
 1:1100

Drawing No.
 TQ5874/3Q