


0 100

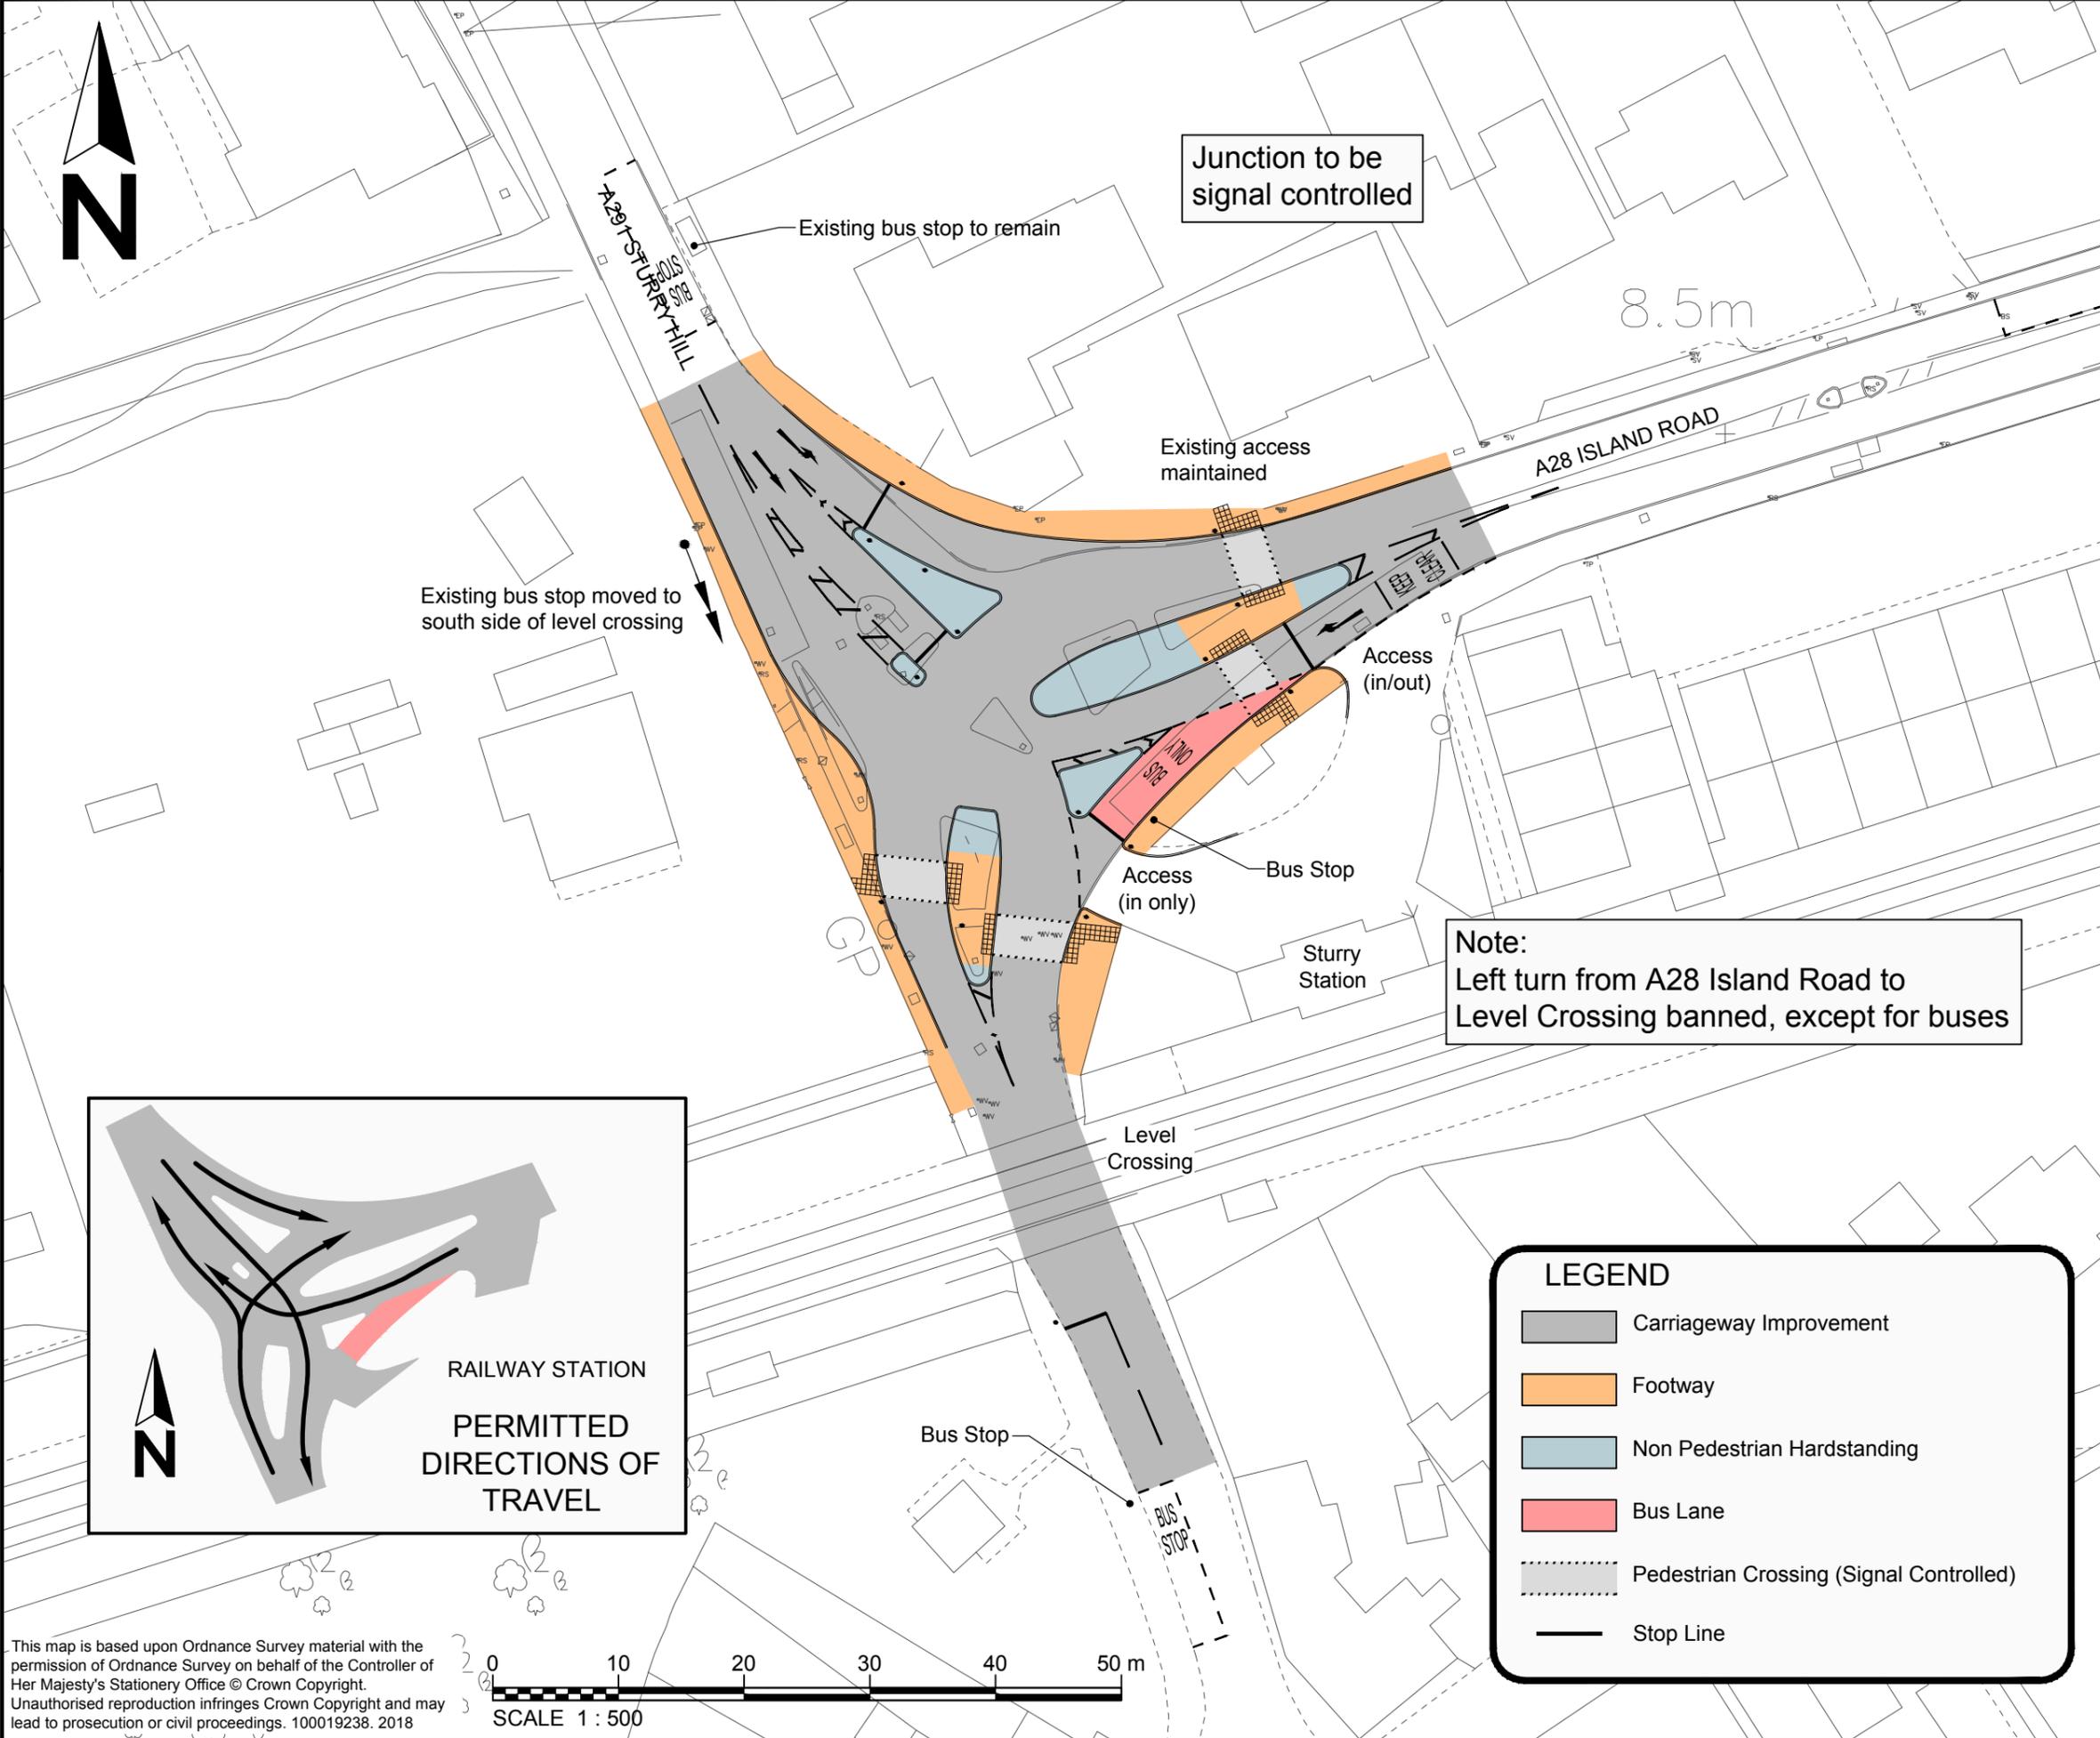

Existing bus stop moved to south side of level crossing

Junction to be signal controlled

Existing bus stop to remain

8.5m

Existing access maintained

A28 ISLAND ROAD

Access (in/out)

Access (in only) Bus Stop


Sturry Station

Note:
Left turn from A28 Island Road to Level Crossing banned, except for buses

Level Crossing

Bus Stop

BUS STOP

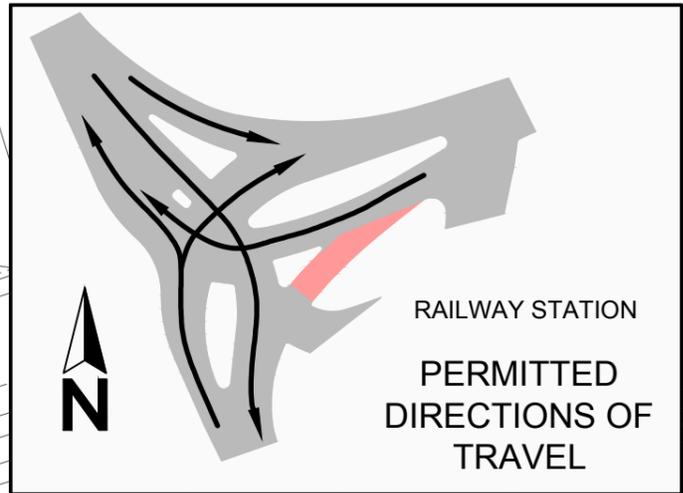

LEGEND

- Carriageway Improvement
- Footway
- Non Pedestrian Hardstanding
- Bus Lane
- Pedestrian Crossing (Signal Controlled)
- Stop Line

This map is based upon Ordnance Survey material with the permission of Ordnance Survey on behalf of the Controller of Her Majesty's Stationery Office © Crown Copyright. Unauthorised reproduction infringes Crown Copyright and may lead to prosecution or civil proceedings. 100019238. 2018



Rev	Revision details	Chkd	Appd	Date
Drawn: JR				Preliminary
Design: -				For comment
Chkd: MIM				For tender
Appd: MIM				For construction
Date: 16.04.2018				As constructed
				Other



Client

Project Name
A28 Sturry Link Road, Canterbury

Drawing Title
**FIGURE 3
A28 Island Road /
A291 Sturry Hill
Junction Improvement**

Original Drg Size : A3 Dimensions : -
Scale : 1:500 Copyright © Amey

Drawing No
4300392/000/72

Rev
0