


Key:

 Application Area

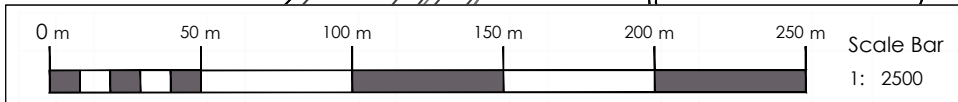

rev: A date: 19/11/19 details: Additional site levels added



The Old Dairy
Yanworth
Cheltenham
Gloucestershire
GL54 3LQ
tel: 01285 721072

client:
Fortis IBA Ltd

project:
Ridham Dock

title:
Application Area

scale: 1:2500	date: 11/11/19	drawn by: SD	checked by: AW	size: A3
------------------	-------------------	-----------------	-------------------	-------------

Project ref.: 119/2	dwg no.: 119/14	rev: -
------------------------	--------------------	-----------