


N.B. Main processing plant structures to be clad with galvanised metal sheet cladding with PVC coating (light grey in colour- RAL 7047 or similar)

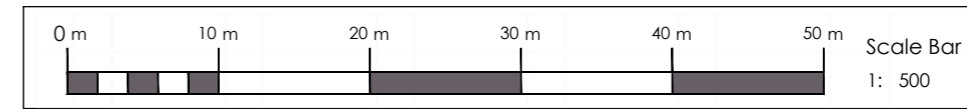

rev: A	date: 16/12/19	details: SD notation and cross sections amended
		The Old Dairy Yanworth Cheltenham Gloucestershire GL54 3LQ tel: 01285 721072
Client: Fortis		
Project: Ridham Dock IBA Facility		
Title: IBA Processing Plant Detail		
Scale: 1:500	Date: 19/11/19	Drawn by: SD
Project ref: 119	Drawn by: SD	Checked by: AW
		Date: 11/9/17
		Sheet: A