
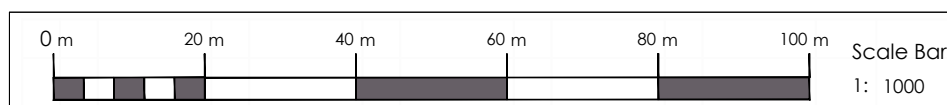
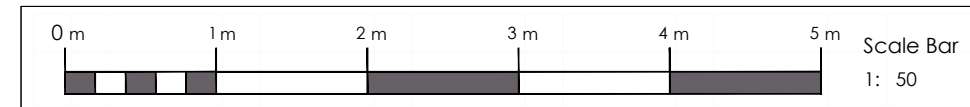


Cross Section C-C

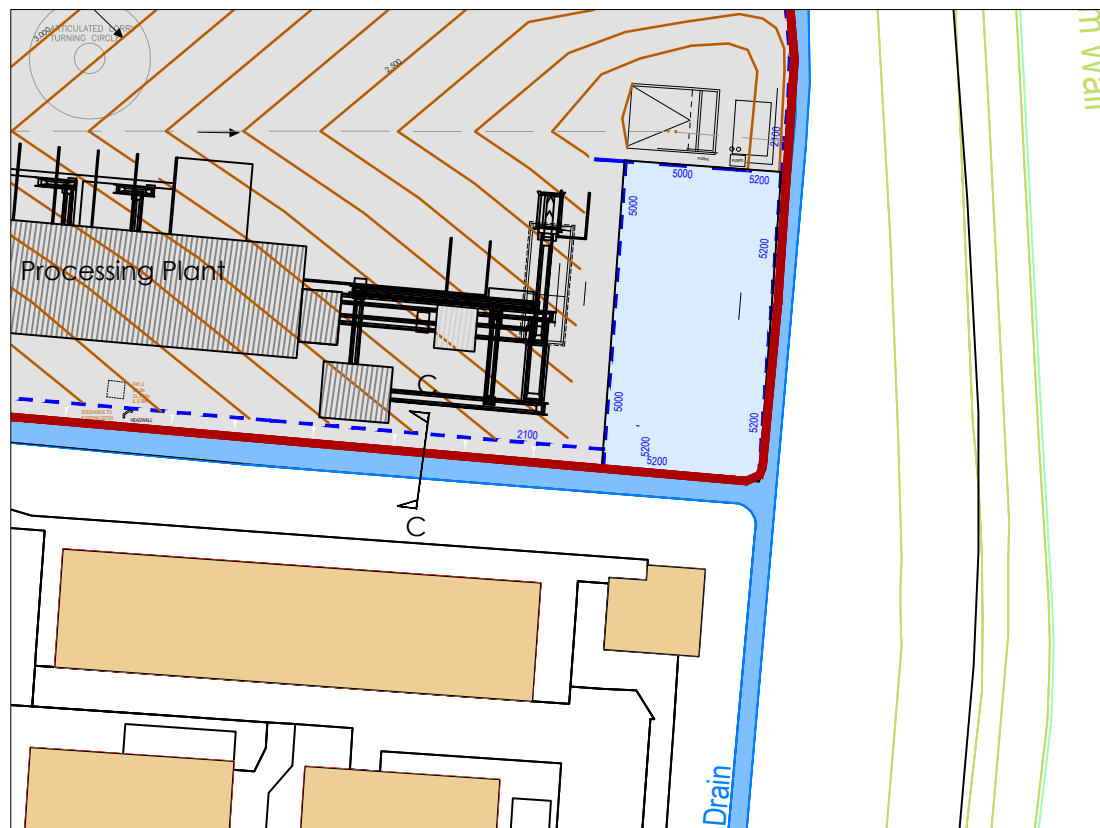

rev: A | date: 02/12/19 | details: SD Amendment to cross sections shown and title

corylus
 Planning & Environmental Ltd.
 The Old Dairy
 Yanworth
 Cheltenham
 Gloucestershire
 GL54 3LQ
 tel: 01285 721072

client: Fortis

project: Ridham Dock IBA Facility

title: Cross Section Showing Typical Boundary Detail

scale: 1:50 / 1:1000 | date: 26/11/19 | drawn by: SD | checked by: AW | size: A3

Project ref: 119 | dwg no: 119/19 | rev: A