


603000

603200

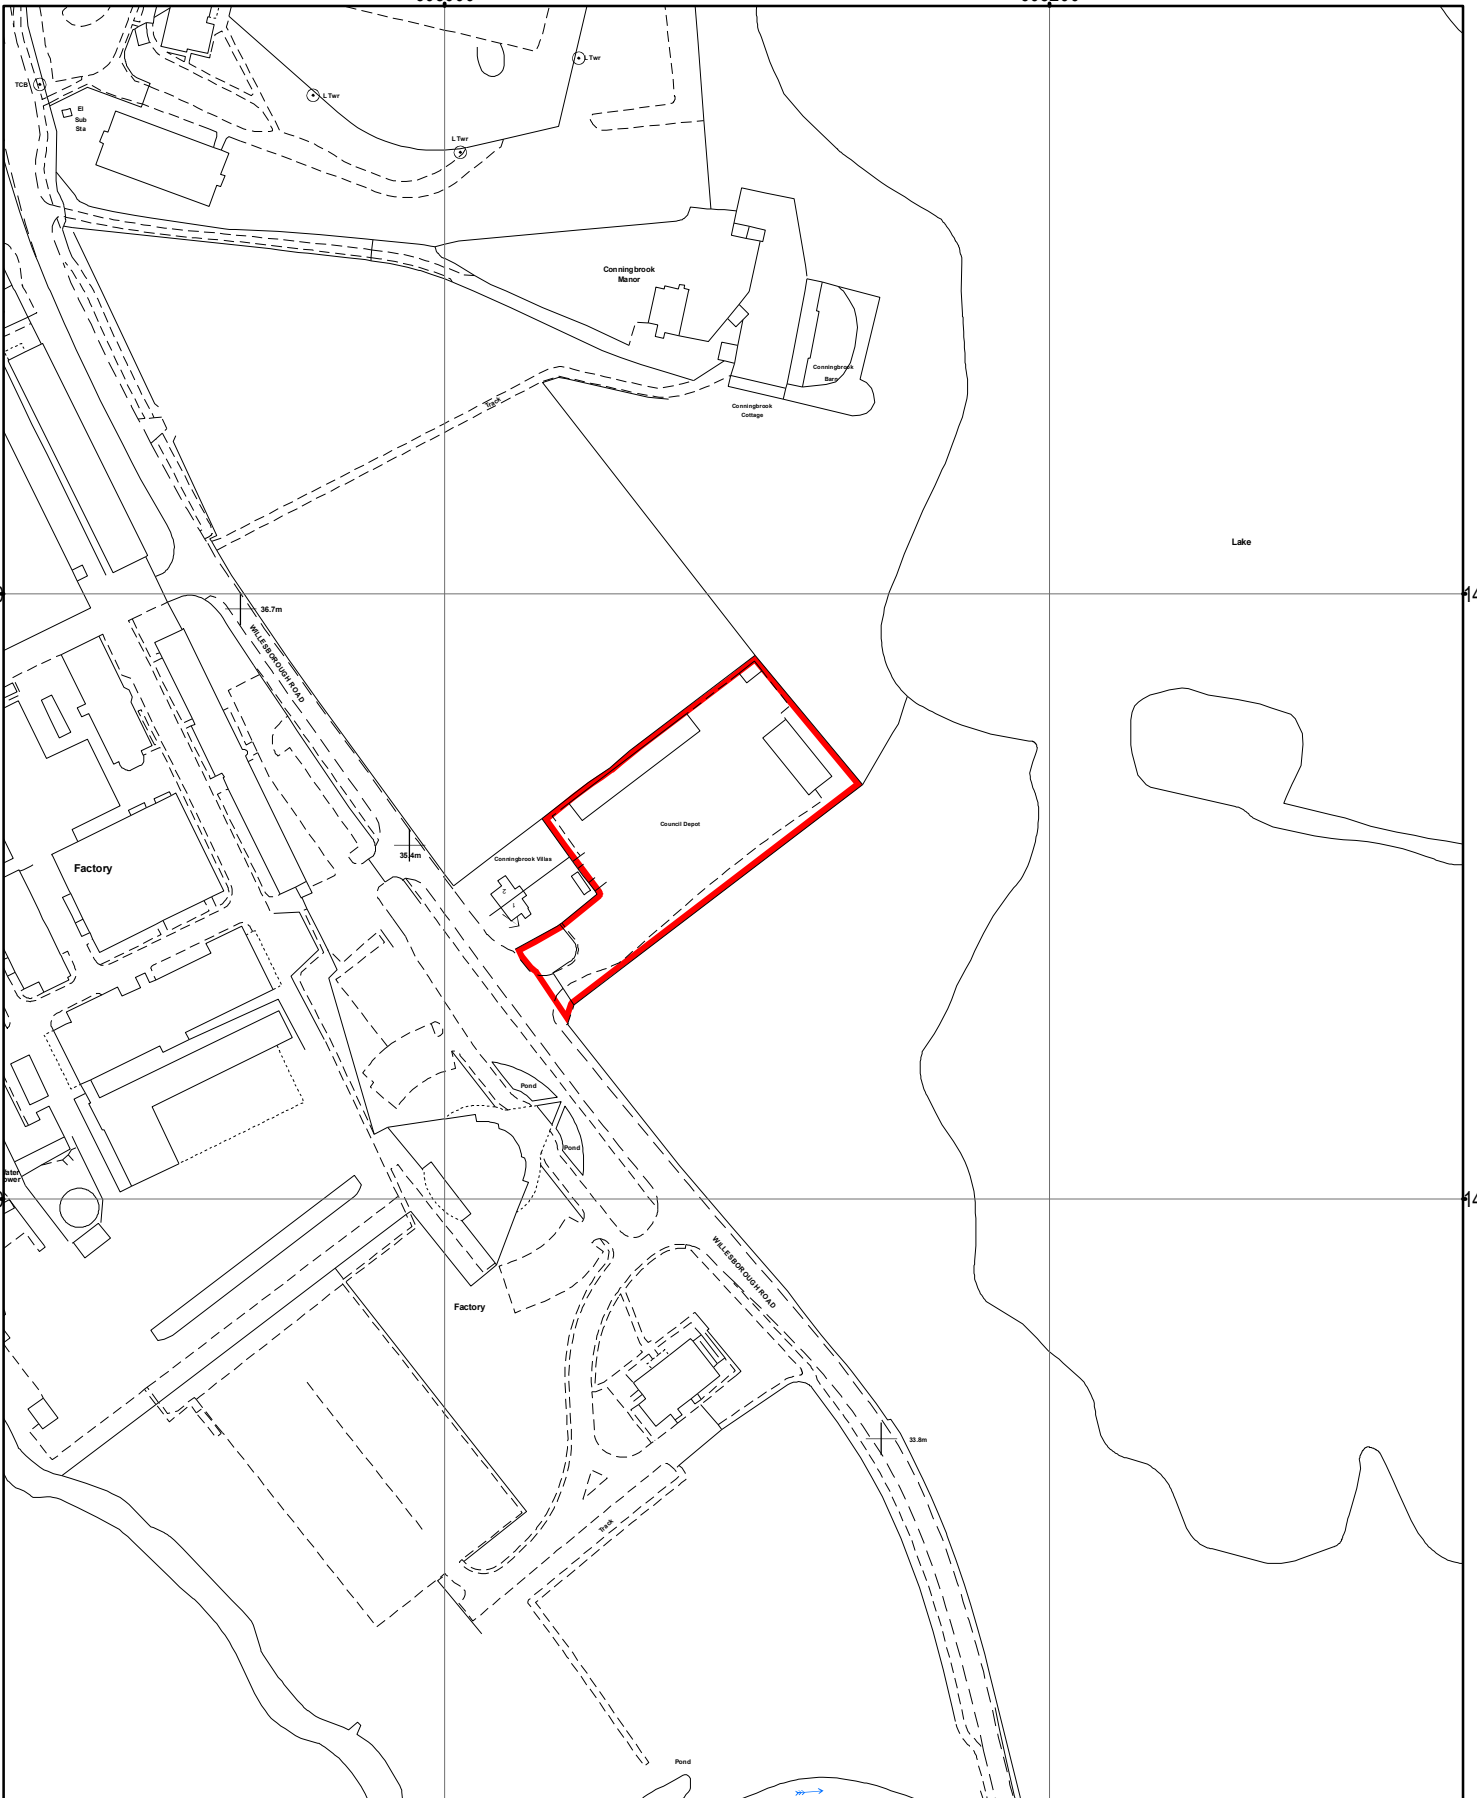

143400

143400

143200

143200

603000

603200



Based upon the Ordnance Survey map with the permission of the Controller of Her Majesty's Stationery Office.
 (C) Crown Copyright & Database right 2011.
 Ordnance Survey 100019238.
 Additional information copyright Kent County Council

MasterMap


**LANDSCAPE SERVICES
 CONNINGBROOK DEPOT
 KENNINGTON ROAD
 ASHFORD
 TN24 0LS**



**PROPERTY AND
 INFRASTRUCTURE SUPPORT**
 County Hall, Maidstone
 Kent ME14 1XQ
 Tel:08458 247247

Drawn By
KP

Date
MAR 2011

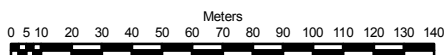

1:2500

@ A4

Drawing No.
TR0343/1D