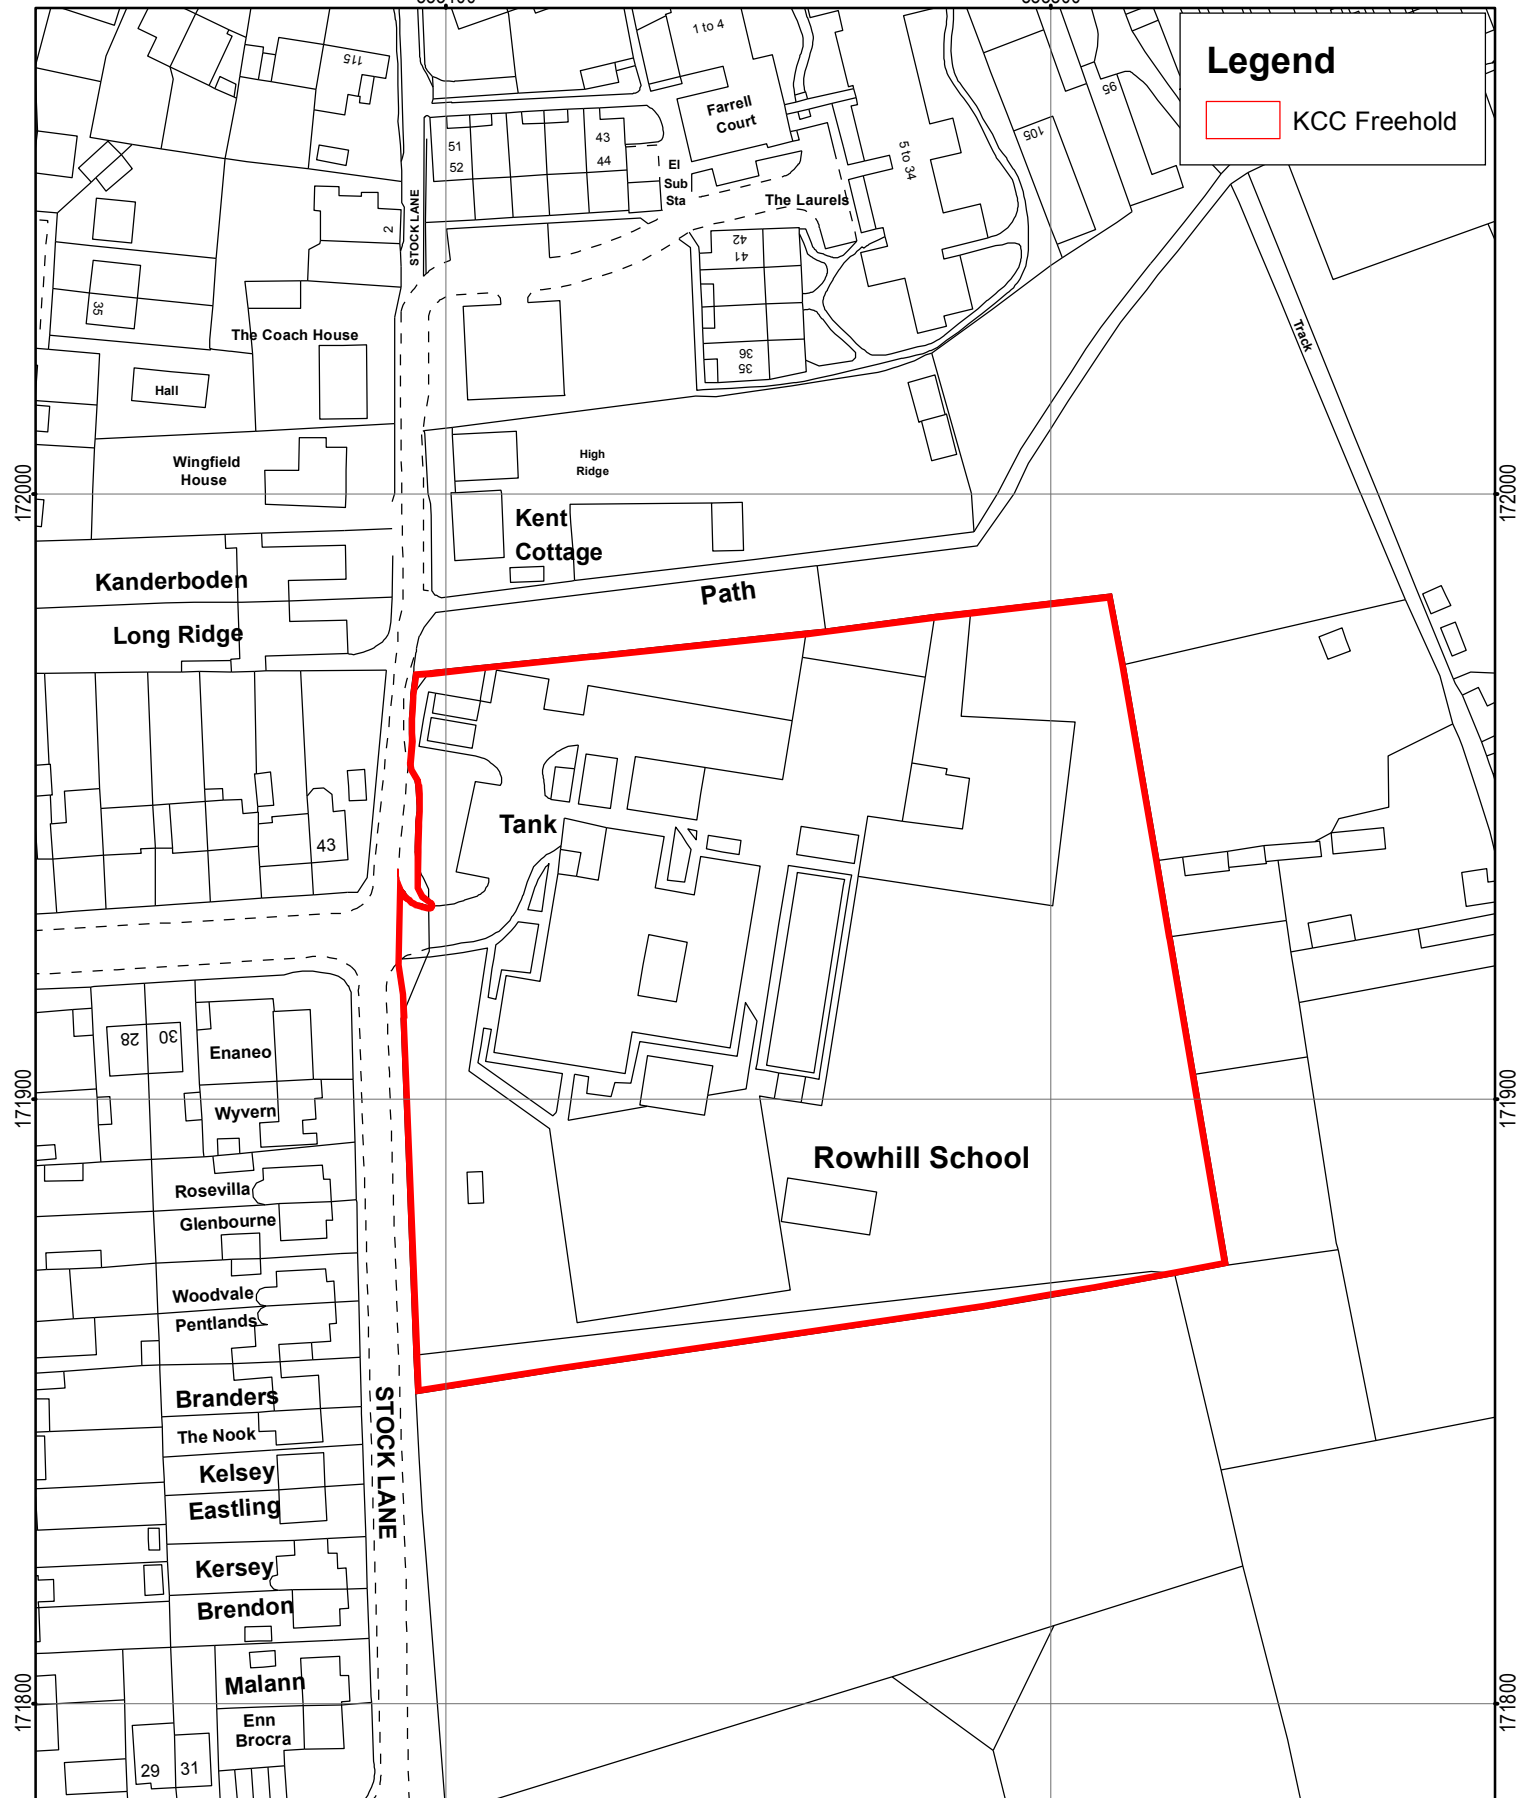


553400

553500

Legend
 KCC Freehold


N

Based upon the Ordnance Survey map with the permission of the Controller of Her Majesty's Stationery Office.
(C) Crown Copyright & database right 2011.
Ordnance Survey 100019238.
Additional information copyright Kent County Council

Drawn By

KP


Date

OCT 2014

MasterMap

FORMER ROWHILL SCHOOL
STOCK LANE
WILMINGTON
DARTFORD
DA2 7BZ

UPRN: 53190100

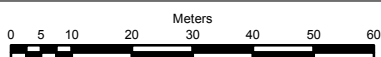

1:1250

@ A4

Drawing No.

TQ5371/2F

Kent
County
Council
kent.gov.uk



PROPERTY AND
INFRASTRUCTURE SUPPORT
County Hall, Maidstone
Kent ME14 1XQ
Tel:08458 247247