


0 100

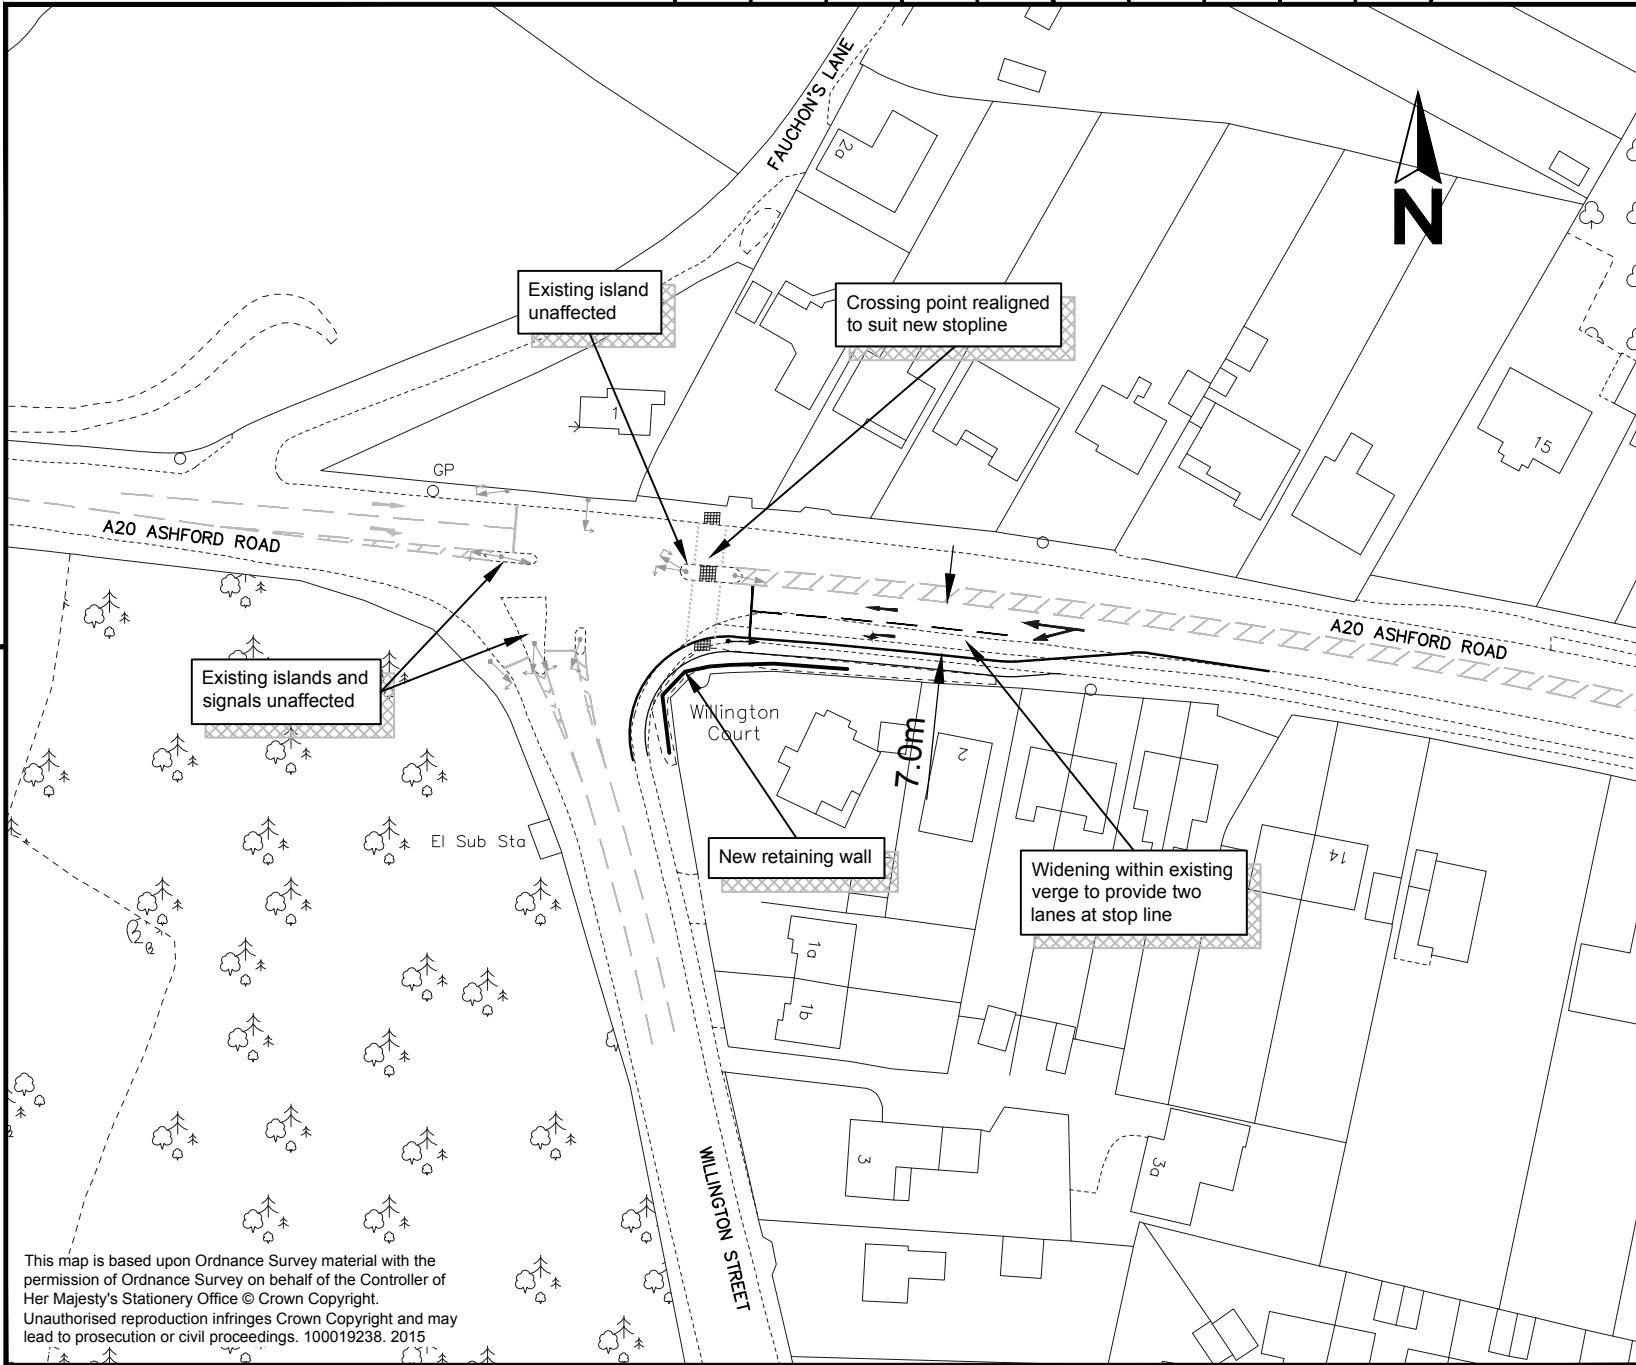

Rev	Revision details	Chkd	Appd	Date
Drawn: JR				Preliminary
Design: -				For comment
Chkd: RBF				For tender
Appd: RJHF				For construction
Date: 30.09.2015				As constructed
				Other



Client

Project Name  
**MAIDSTONE INTEGRATED  
 TRANSPORT PACKAGE**

Drawing Title  
 ~ INDICATIVE LAYOUT ~  
**WILLINGTON STREET / A20  
 ASHFORD ROAD JUNCTION  
 PROPOSED WIDENING**

Original Drg Size : A4	Dimensions : -
Scale : 1:1250	Copyright © Amey

Drawing No <b>4300390/000/11</b>	Rev <b>0</b>
-------------------------------------	-----------------

This map is based upon Ordnance Survey material with the permission of Ordnance Survey on behalf of the Controller of Her Majesty's Stationery Office © Crown Copyright. Unauthorised reproduction infringes Crown Copyright and may lead to prosecution or civil proceedings. 100019238. 2015