

616200

616300

157400


157400

157300

157300

157200


157200

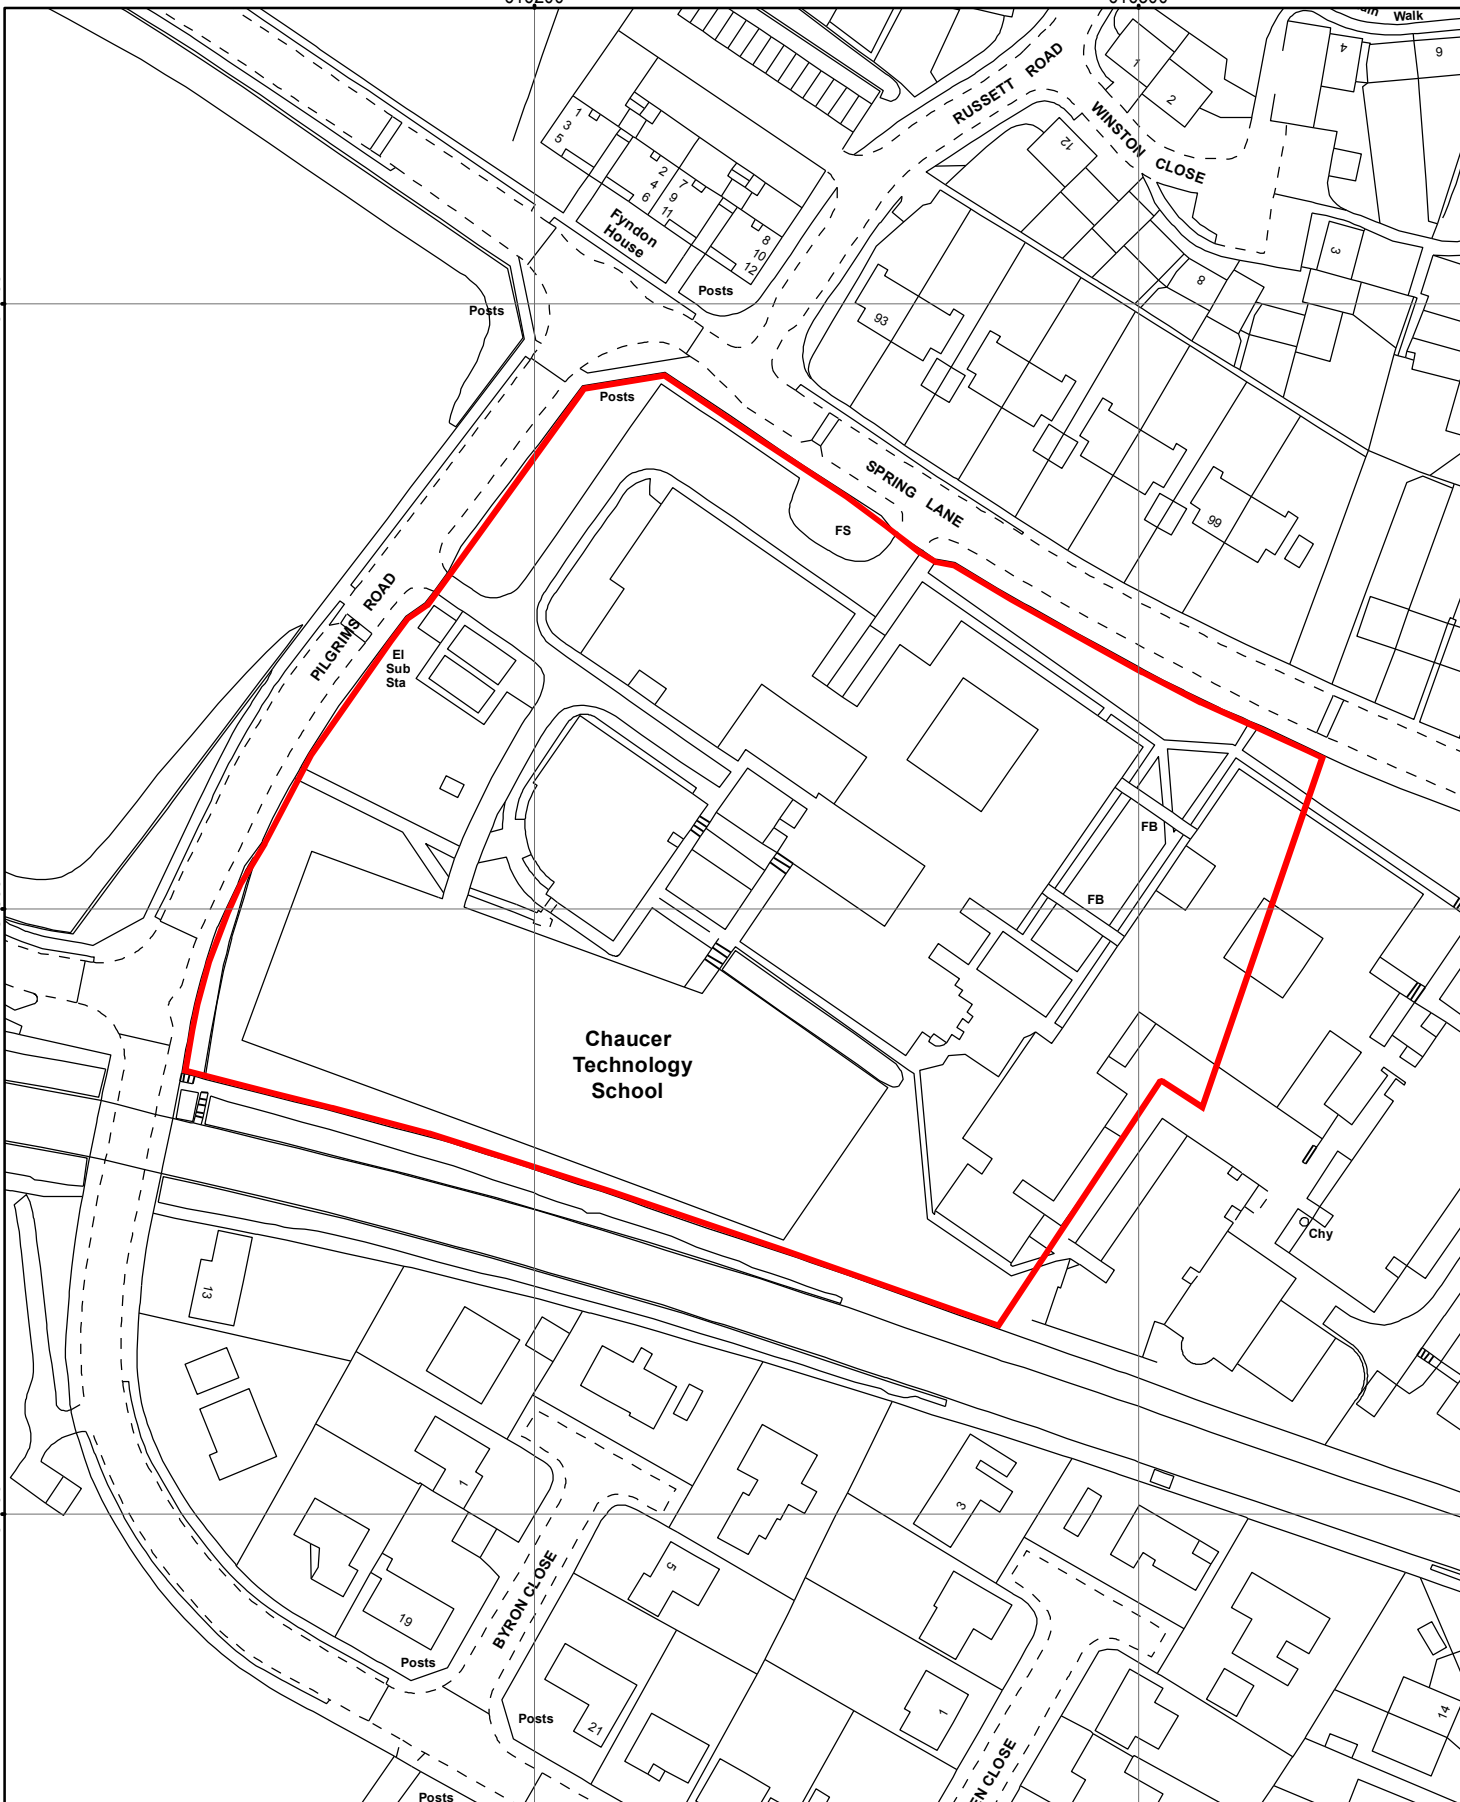

Based upon the Ordnance Survey map with the permission of the Controller of Her Majesty's Stationery Office.  
 (C) Crown Copyright & database right 2011.  
 Ordnance Survey 100019238.  
 Additional information copyright Kent County Council

**SURPLUS LAND  
 FORMER CHAUCER TECHNOLOGY COLLEGE  
 SPRING LANE  
 CANTERBURY**

MasterMap

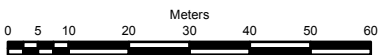

1:1250

@ A4

Drawing No.

TR1657/1AF

616300

**Kent  
 County  
 Council**  
 kent.gov.uk



**PROPERTY AND  
 INFRASTRUCTURE SUPPORT**  
 County Hall, Maidstone  
 Kent ME14 1XQ  
 Tel:08458 247247

Drawn By

KP

Date

MAR 2016