
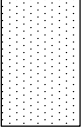
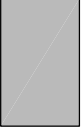
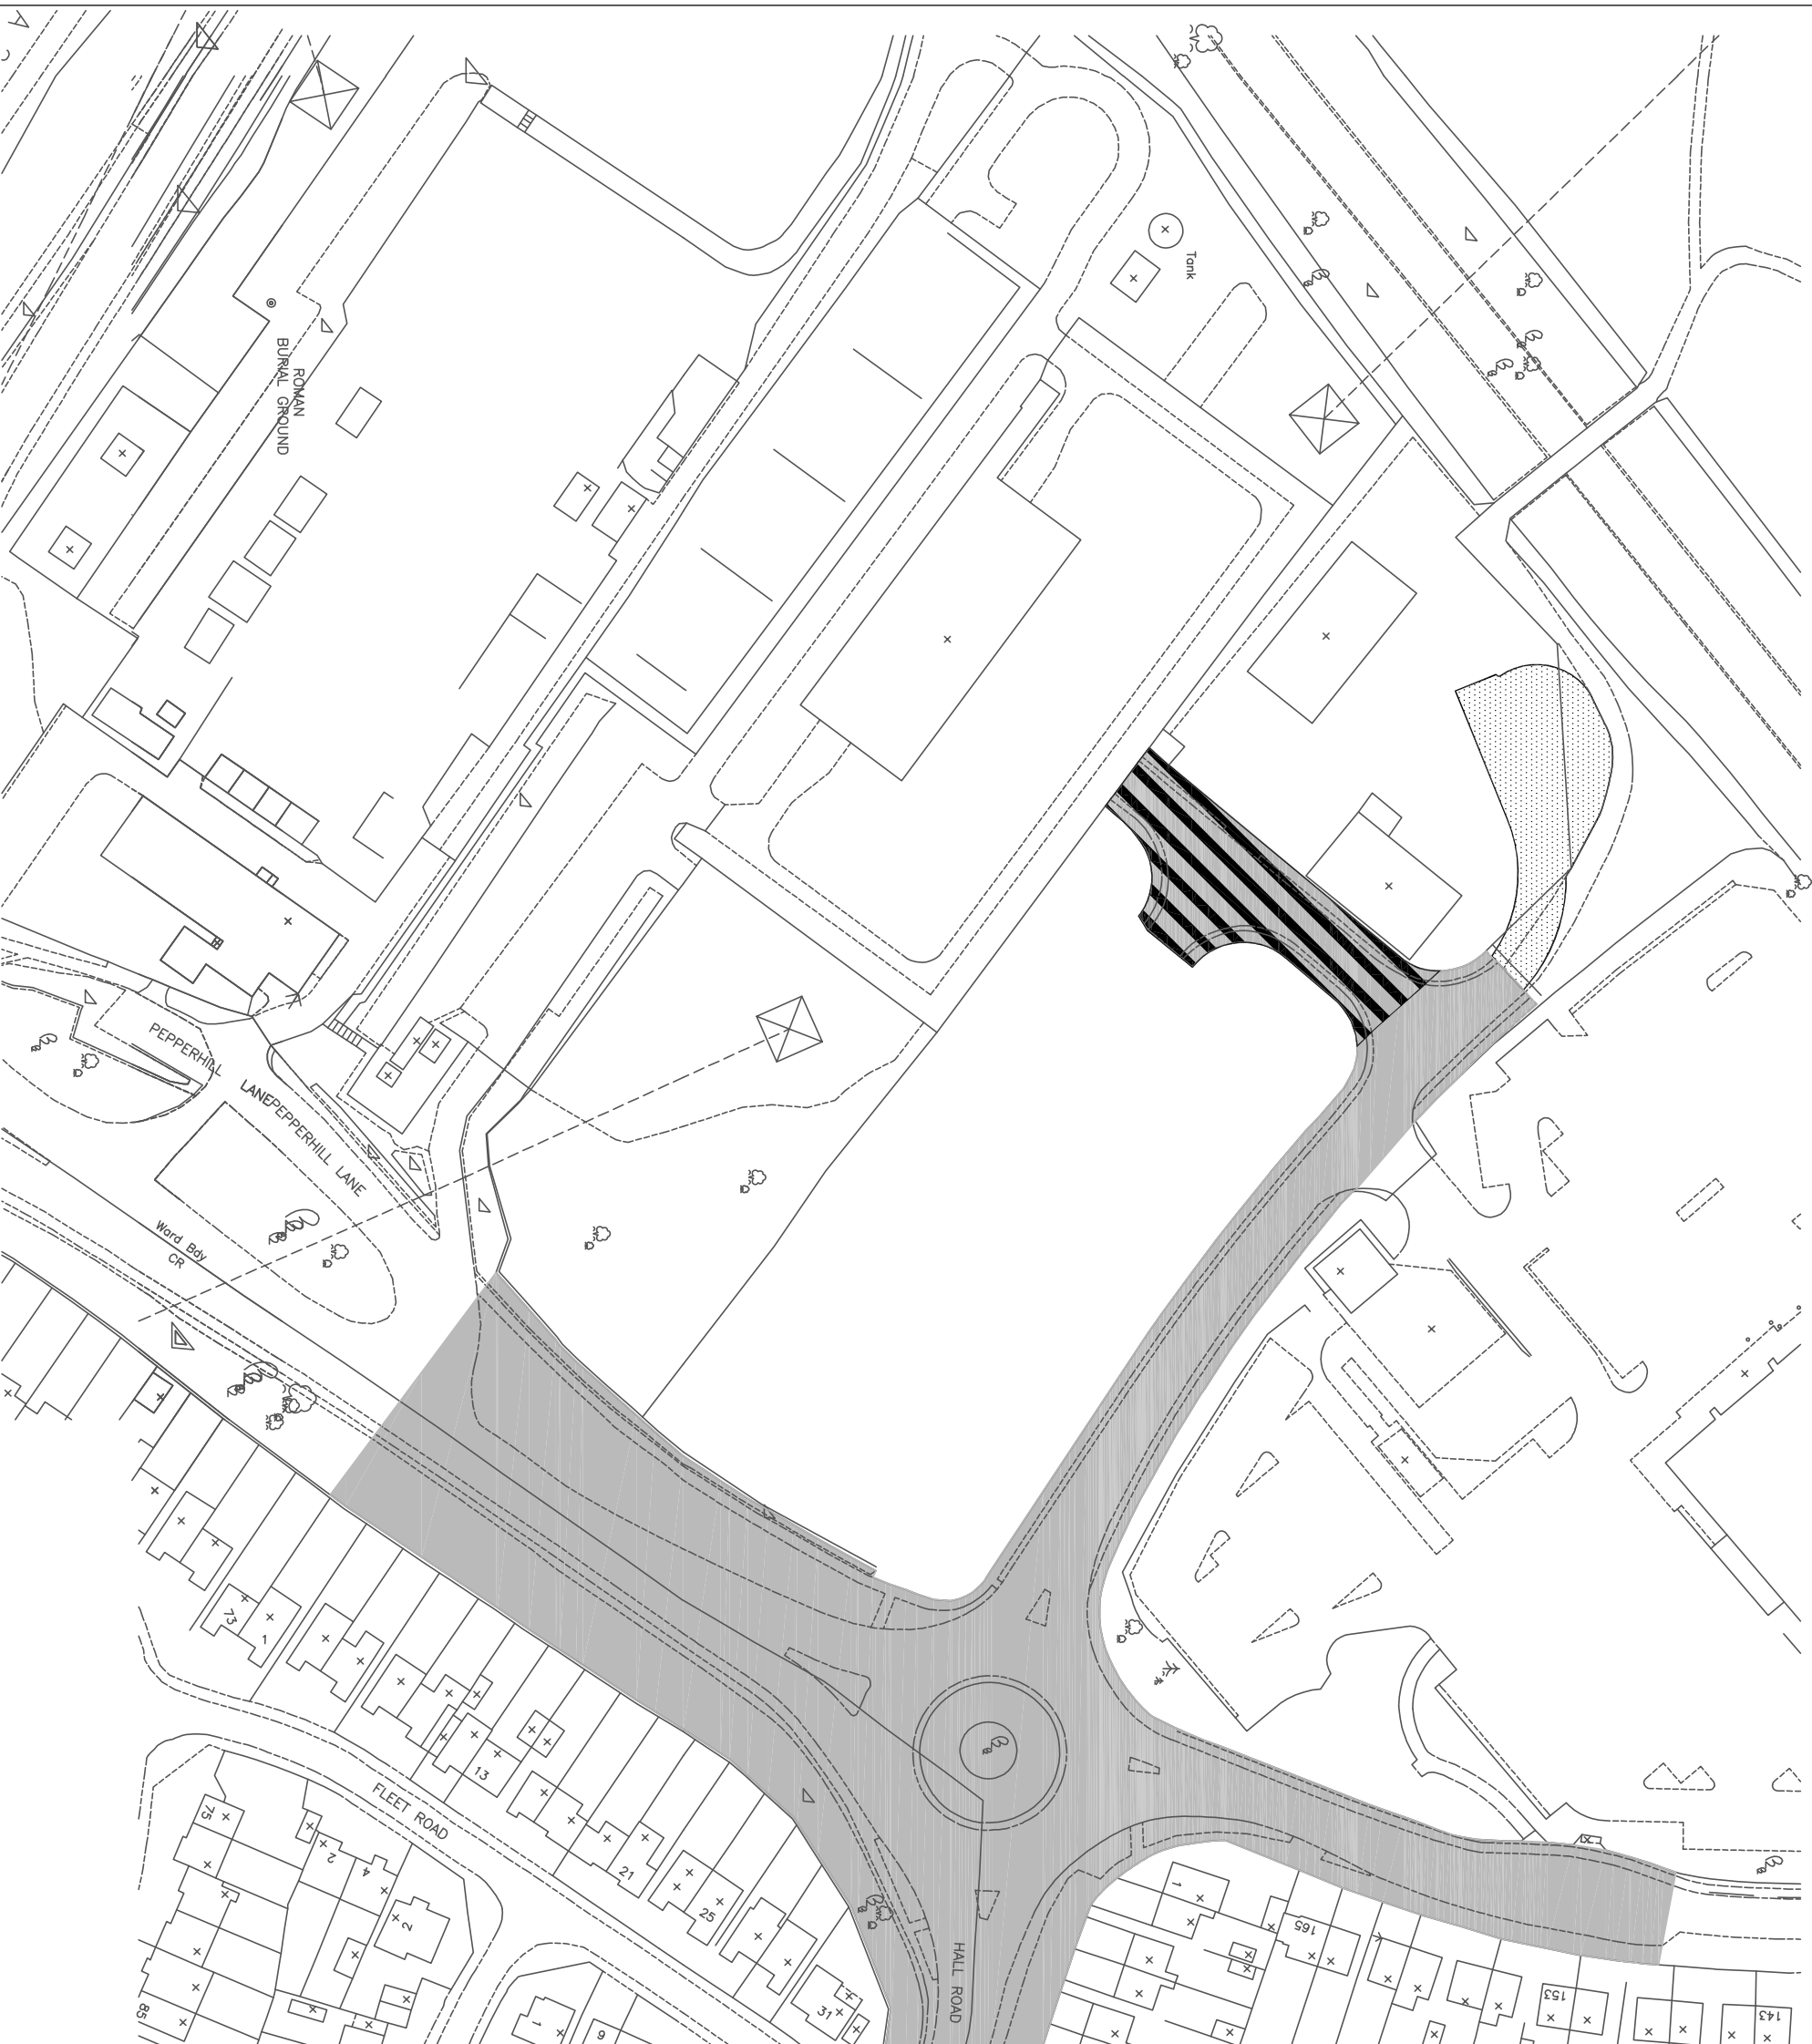


Based upon the Ordnance Survey's (1:1250) Map of 2003 with permission of the controller of Her Majesty's Stationery Office, Crown copyright reserved  
 Boreham Consulting Engineers Ltd, Regent House, Hubert Road, Brentwood, Essex, CM14 4JL  
 Licence No: AL 100010602.



-  Highway proposed to be stopped up
-  Denotes new areas of highway
-  Extents of existing highway



REV	DATE	AMENDMENTS	DRAWN	CHK	APP
A	05.06.07	Stopped up area revised	AJ		

**Boreham**  
 CONSULTING ENGINEERS LTD  
 Boreham Consulting Engineers Ltd.  
 Regent House  
 Hubert Road  
 Brentwood  
 Essex CM14 4JL  
 Telephone: (01277) 238100  
 Facsimile: (01277) 238150  
 Email: enquiries@boreham.com

**BSI**  
 REGISTERED  
 FS23721

**INVESTOR IN PEOPLE**

Client  
 Chinacorp (Seven) Limited

Project  
 Proposed Non Food Retail  
 Development Northfleet, Gravesend

Title  
 Stopping Up Plan

Team	Drawn	Checked	Approved
E	AJ	SDW 29.05.07	SDW 29.05.07

Scale  
 1:1250 @ A3  
 Date  
 May 2007

Drawing No.  
 203113\_59  
 Rev  
 A

Purpose of Issue  
 Preliminary  
 For Tender  
 For Construction  
 For Information  
 For Approval  
 As Built

File Name J:\TEAM\E203113\DWG\E203113\_59a.DWG  
 Boreham Consulting Engineers Ltd accept no responsibility for any unauthorised amendments to this drawing. Only figured dimensions are to be worked to.