


DO NOT SCALE

KEY PLAN:

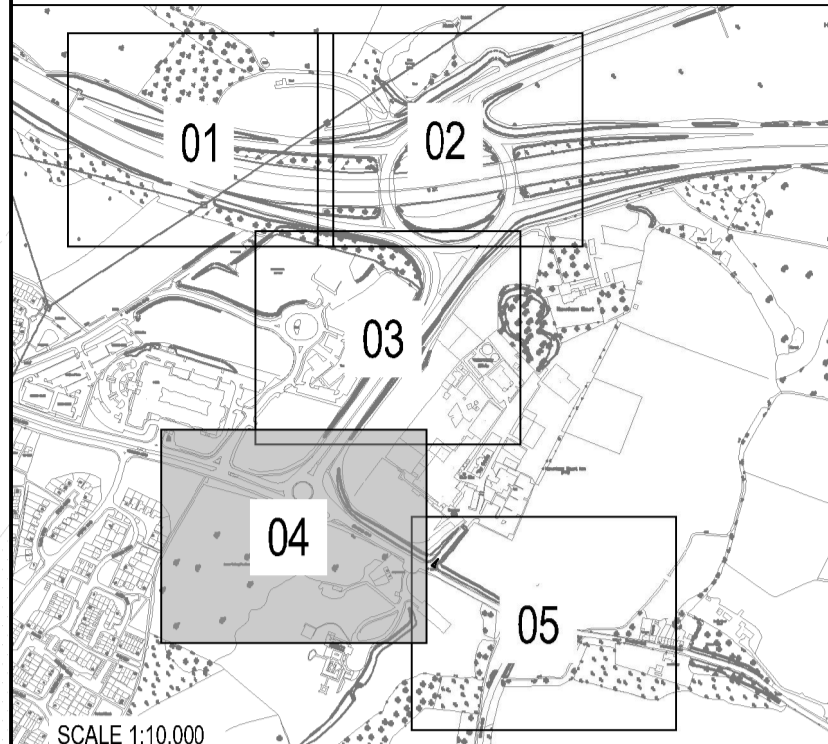

SCALE 1:10,000

NOTES:

1. ALL DIMENSIONS ARE IN METRES UNLESS STATED OTHERWISE.
2. THIS DRAWING IS NOT TO BE REPRODUCED IN ANY PART OR FORM WITHOUT CONSENT OF WSP. ALL COPYRIGHT RESERVED.

DRAFT

REV	DATE	BY	DESCRIPTION	CHK	APP
P01	14/06/2018	SR	FIRST ISSUE	AB	JH

DRAWING STATUS: **S2 - FOR INFORMATION**



4th Floor, 6 Devonshire Square, London, EC2M 4YE, UK
 T+ 44 (0) 207 337 1700, F+ 44 (0) 207 337 1701
 wsp.com

CLIENT:

Kent County Council
 1st Floor,
 Invicta House
 Maidstone,
 ME14 1XX



SITE/PROJECT:

**KENT MEDICAL CAMPUS
 TO M20 J7 IMPROVEMENTS**

TITLE:

**GENERAL ARRANGEMENT DRAWING
 SHEET 4 OF 5**

SCALE @ A1:	CHECKED:	APPROVED:
1:500	AB	JH

PROJECT NO:	DESIGNED:	DRAWN:	DATE:
70040984	AM/PG	SR	14.06.2018

DRAWING NO:	REV:
70040984-GA-0104	P01

© WSP UK Ltd

File name: \\UK-WSPGROUP\CONCENTRAL\DATA\PROJECTS\70040984\GA-0104\70040984-GA-0104-DWG.dwg, printed on 14 June 2018 21:35:15, by GerdJohill_Prasad
 © Crown Copyright and database right 2018. Ordnance Survey 100019238