


KEY:
 HIGHWAY BOUNDARY

SAFETY, HEALTH AND ENVIRONMENTAL INFORMATION
In addition to the hazards/risks normally associated with the type of work set out on this drawing, note the following :
CONSTRUCTION

MAINTENANCE/CLEANING
DECOMMISSIONING/DEMOLITION

It is assumed that all works will be carried out by a competent contractor working, where appropriate, to an approved method statement.

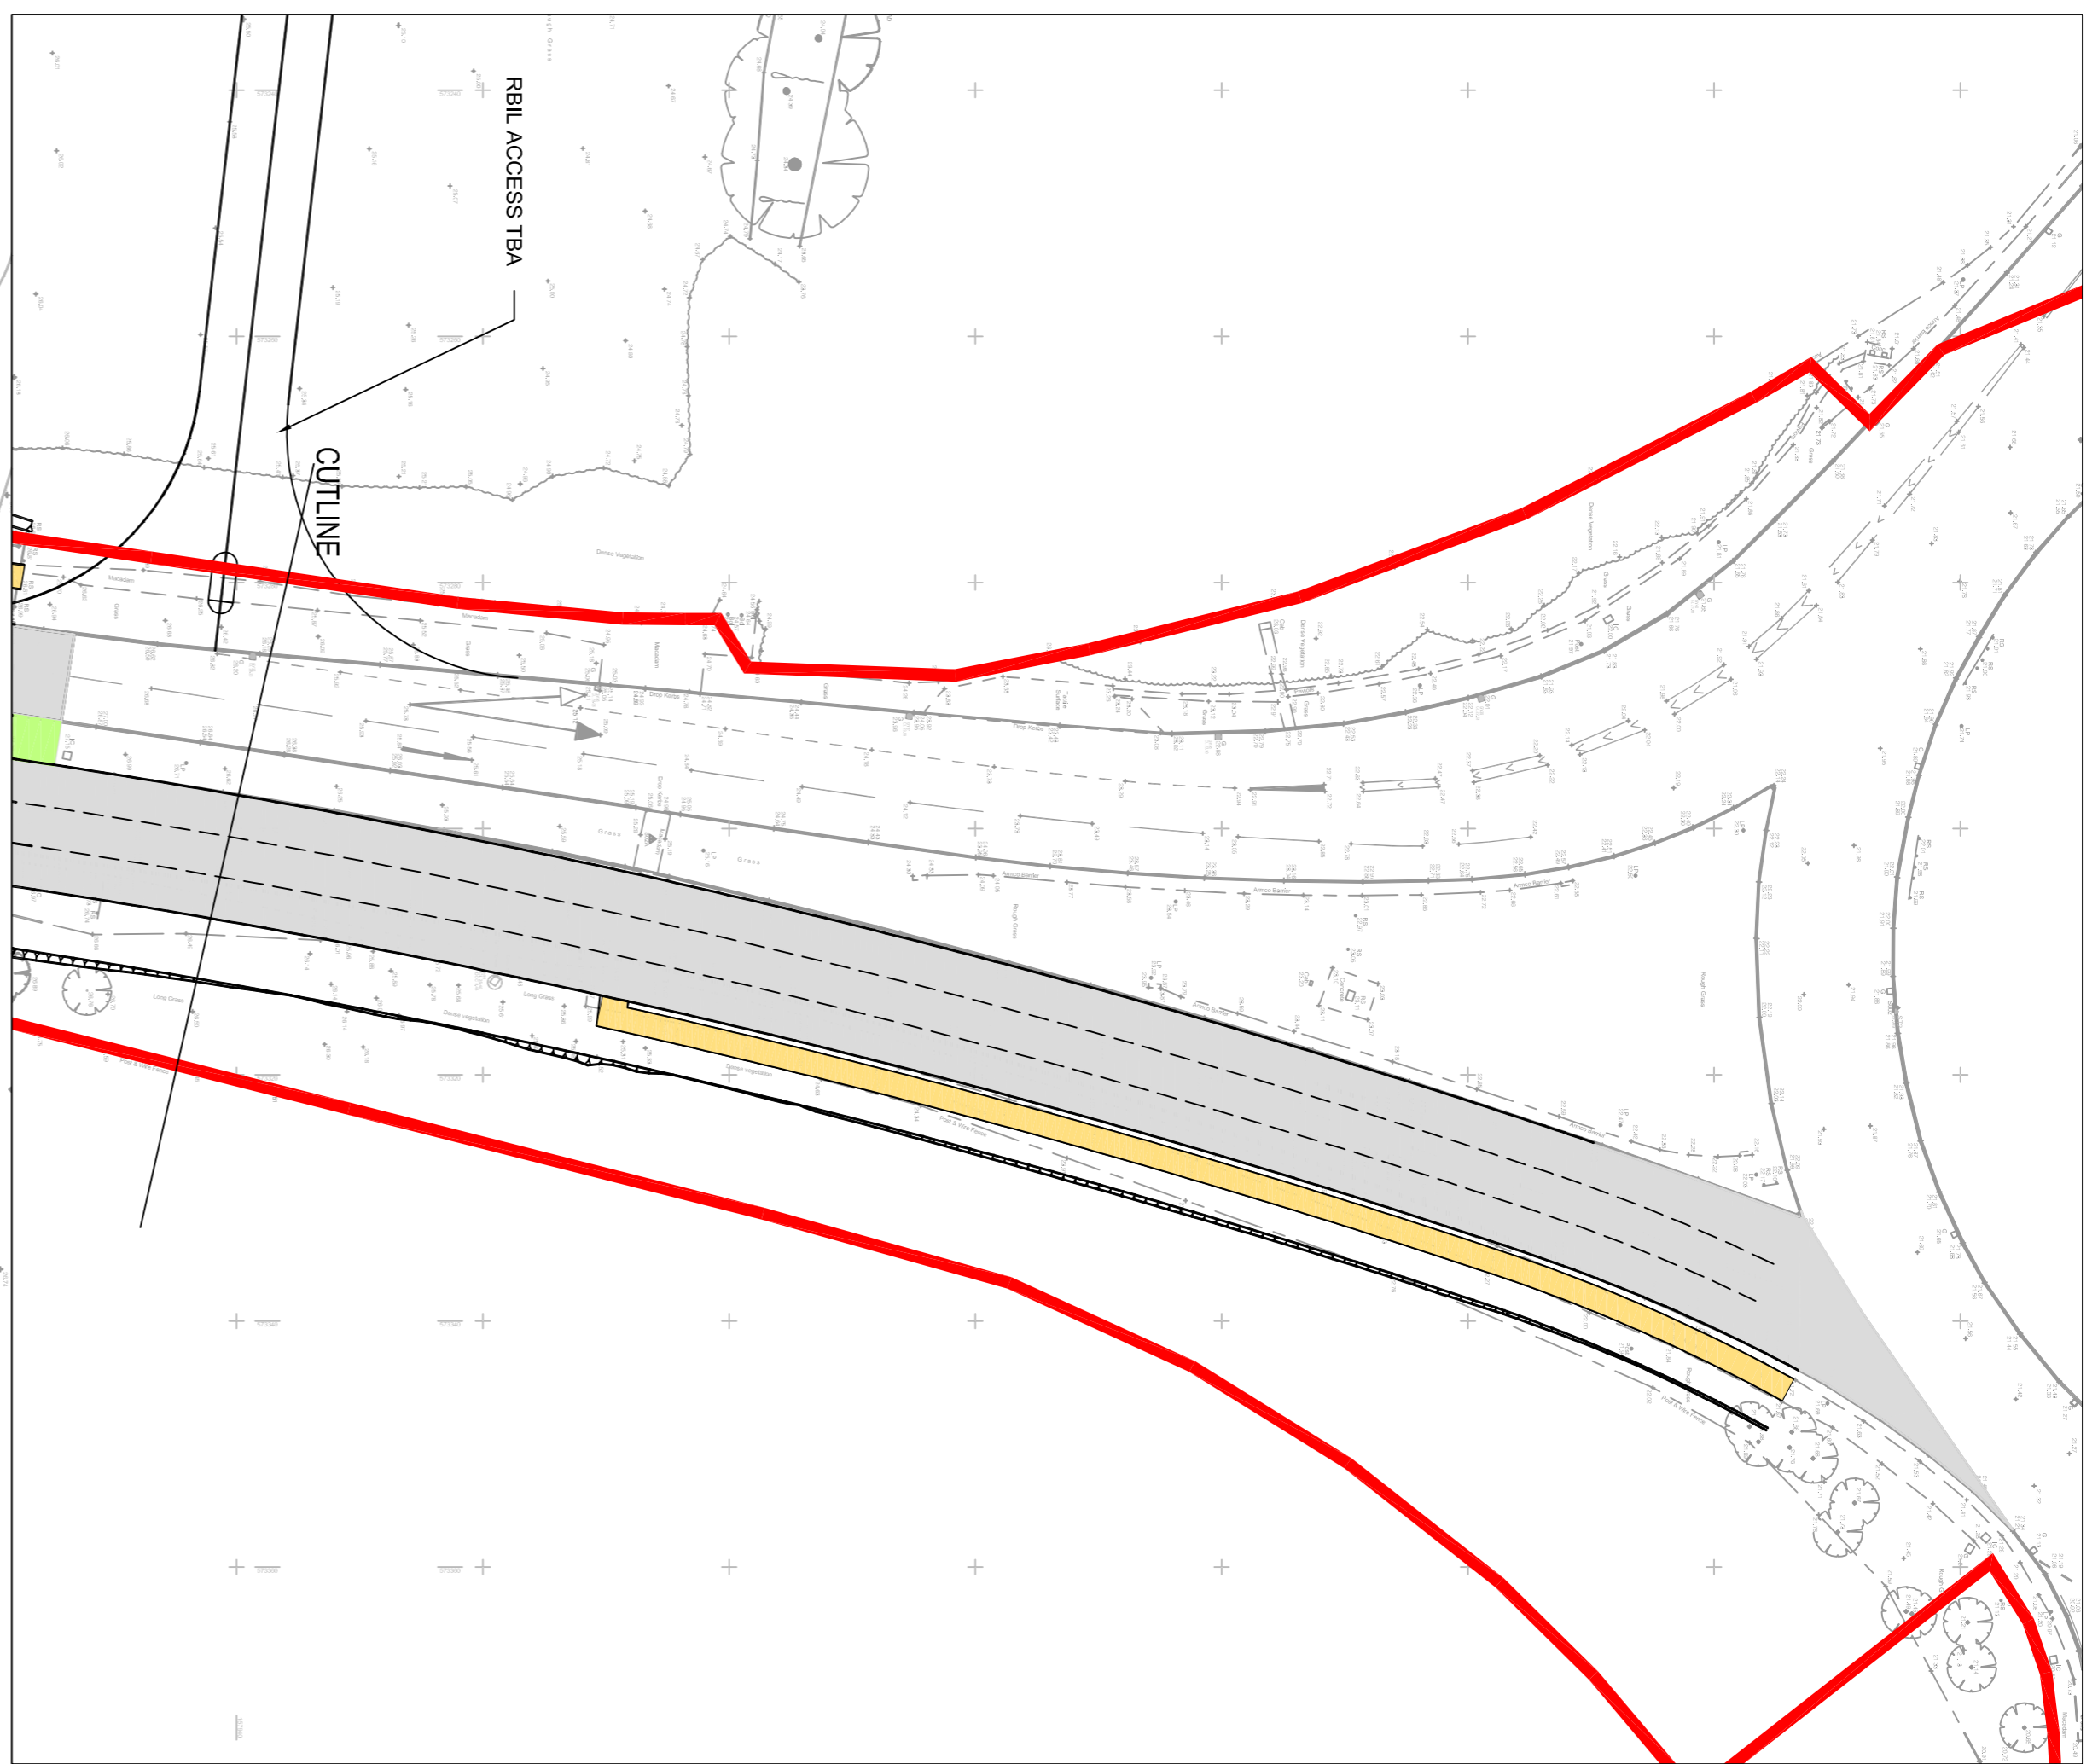

P01, LR, KS, AB, FRISTON			03.04.19
Rev	U/D	Description	Date
0	3	As Issued	

Purpose of Issue
For Review and Comment S3

Classification
Commercial in Confidence



Project
Coldharbour Roundabout

Drawing
General Arrangement

Scale	@ A1	Drawn	Checked	Approved
1:500	CS	KS	AB	

Project No. **CS096347** Date **04-03-19**

Drawing Identifier
 Project/Client/Zone/Name/Type/Revision/Number
CLDHBR-CAP-HGN-00-DR-C-0035
 Revision **P01**