

**Appendix 7 to Item C2**



**Request for approval of details pursuant to conditions 4, 7, 8, 12, 17 and 27 of planning permission TM/88/1002 at Blaise Farm Quarry, Blaise Quarry Road, Kings Hill, West Malling, Kent ME19 4PN – TM/88/1002/RVARA (KCC/TM/0121/2020)**

---

**Appendix 7:**

- **Appendix 7:**
  - Drawing GAL-BQ-10-05 Rev C titled “Option 2 Sections Locations Proposed Diversion of Footpath MR286 Ordnance Survey Overlay” (dated 12 February 2020)
  - Drawing GAL-BQ-10-03 Rev D titled “Proposed Diversion of Footpath MR286” (dated 12 February 2020)



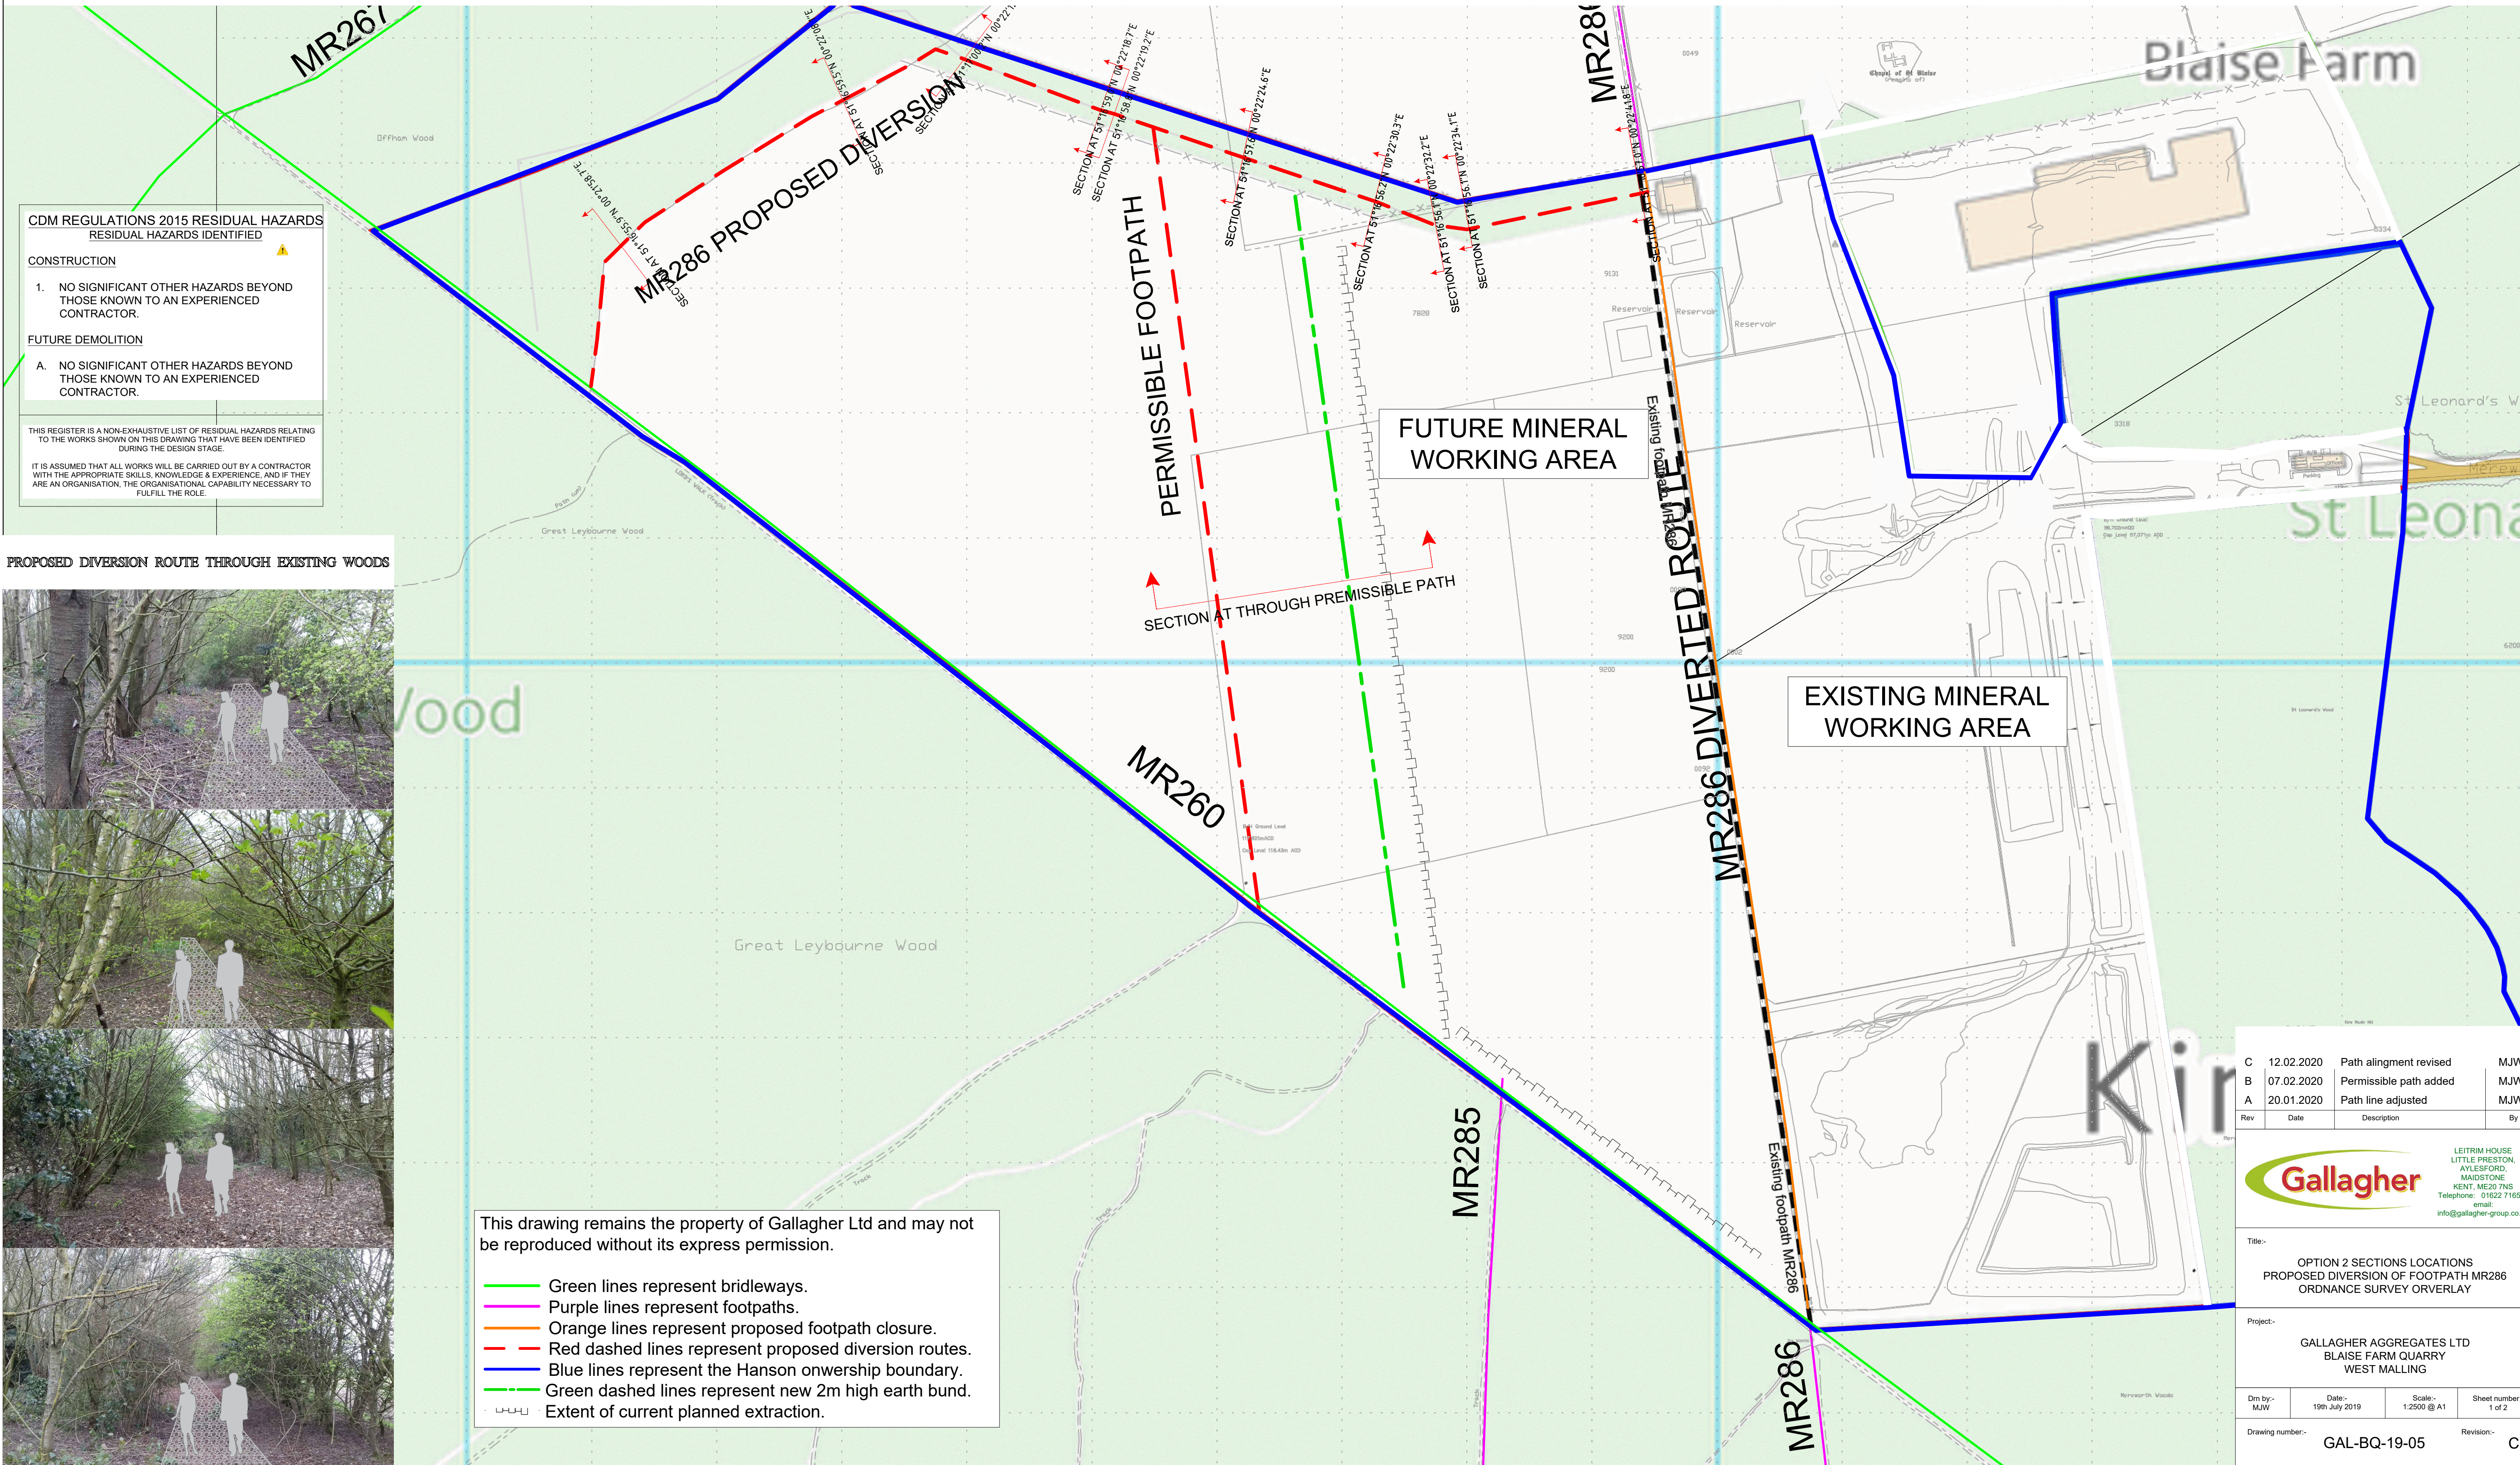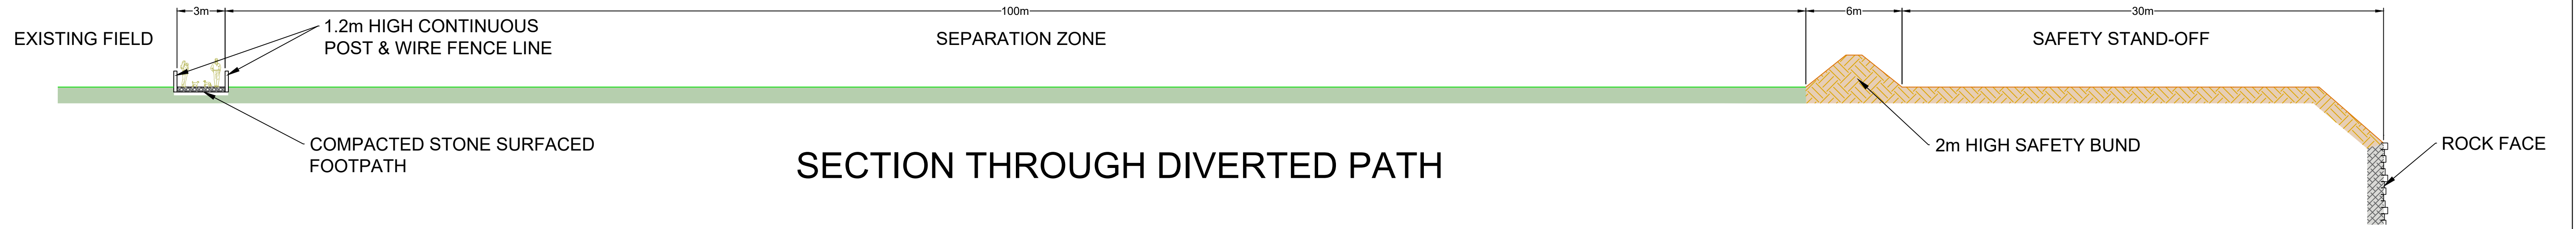

**CDM REGULATIONS 2015 RESIDUAL HAZARDS**  
RESIDUAL HAZARDS IDENTIFIED

**CONSTRUCTION**

1. NO SIGNIFICANT OTHER HAZARDS BEYOND THOSE KNOWN TO AN EXPERIENCED CONTRACTOR.

**FUTURE DEMOLITION**

- A. NO SIGNIFICANT OTHER HAZARDS BEYOND THOSE KNOWN TO AN EXPERIENCED CONTRACTOR.

THIS REGISTER IS A NON-EXHAUSTIVE LIST OF RESIDUAL HAZARDS RELATING TO THE WORKS SHOWN ON THIS DRAWING THAT HAVE BEEN IDENTIFIED DURING THE DESIGN STAGE.

IT IS ASSUMED THAT ALL WORKS WILL BE CARRIED OUT BY A CONTRACTOR WITH THE APPROPRIATE SKILLS, KNOWLEDGE & EXPERIENCE, AND IF THEY ARE AN ORGANISATION, THE ORGANISATIONAL CAPABILITY NECESSARY TO FULFILL THE ROLE.

PROPOSED DIVERSION ROUTE THROUGH EXISTING WOODS



This drawing remains the property of Gallagher Ltd and may not be reproduced without its express permission.

- Green lines represent bridleways.
- Purple lines represent footpaths.
- Orange lines represent proposed footpath closure.
- Red dashed lines represent proposed diversion routes.
- Blue lines represent the Hanson ownership boundary.
- Green dashed lines represent new 2m high earth bund.
- Extent of current planned extraction.

Rev	Date	Description	By
C	12.02.2020	Path alignment revised	MJW
B	07.02.2020	Permissible path added	MJW
A	20.01.2020	Path line adjusted	MJW

**Gallagher**  
LEITRIM HOUSE  
LITTLE PRESTON,  
AYLESFORD,  
MADSTONE  
KENT, ME20 7NS  
Telephone: 01622 716543  
email: info@gallagher-group.co.uk











Title:-  
OPTION 2 SECTIONS LOCATIONS  
PROPOSED DIVERSION OF FOOTPATH MR286  
ORDNANCE SURVEY ORVERLAY

Project:-  
GALLAGHER AGGREGATES LTD  
BLAISE FARM QUARRY  
WEST MALLING

Drn by:- MJW	Date:- 19th July 2019	Scale:- 1:2500 @ A1	Sheet number:- 1 of 2
-----------------	--------------------------	------------------------	--------------------------

Drawing number:- GAL-BQ-19-05      Revision:- C



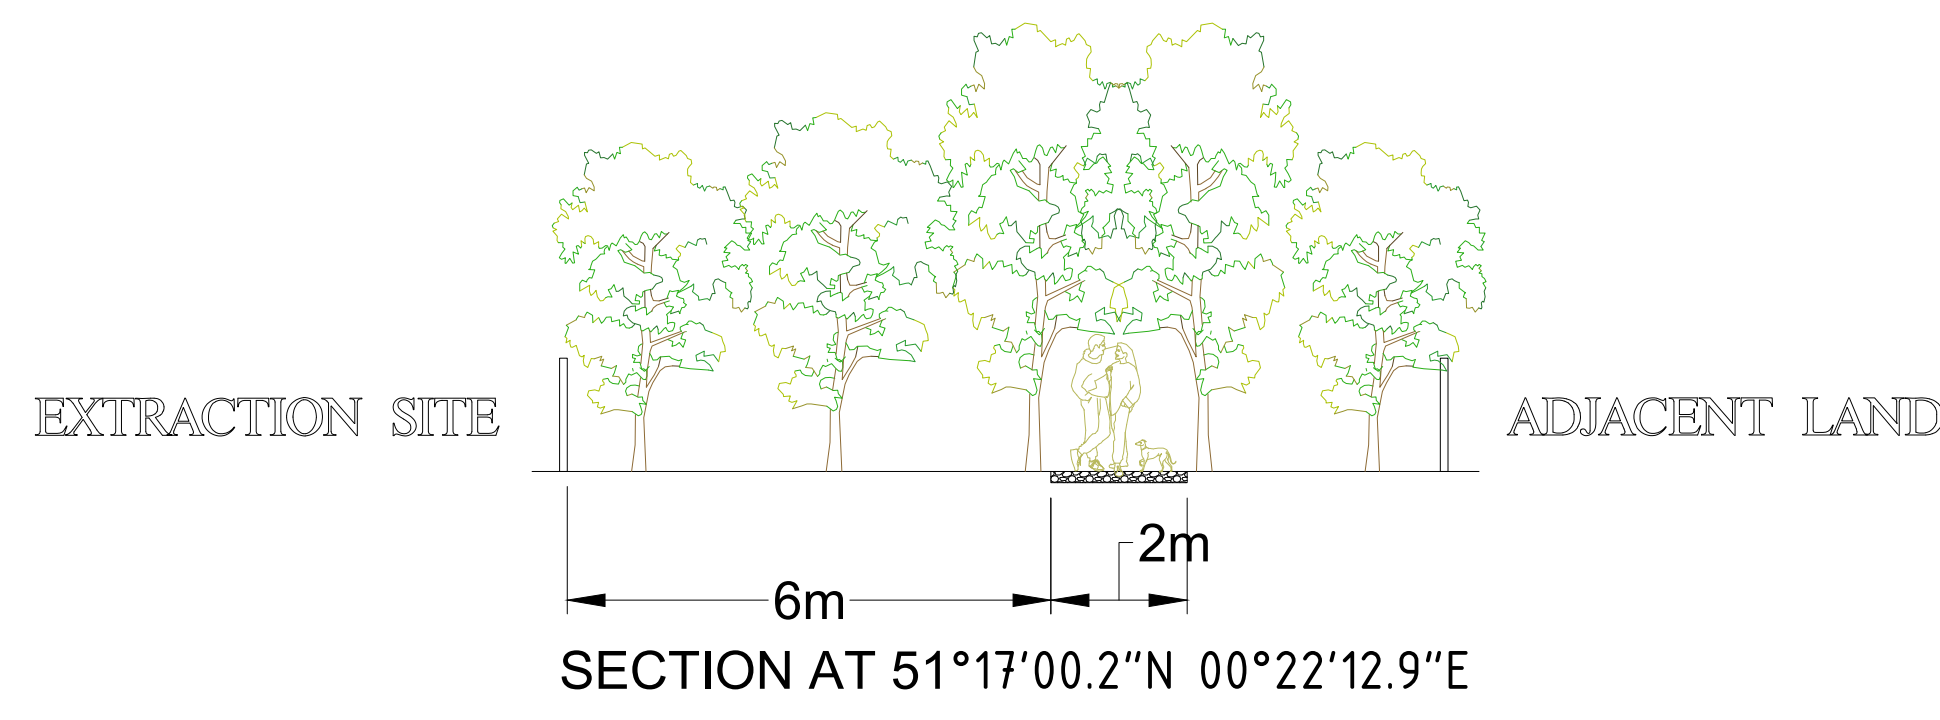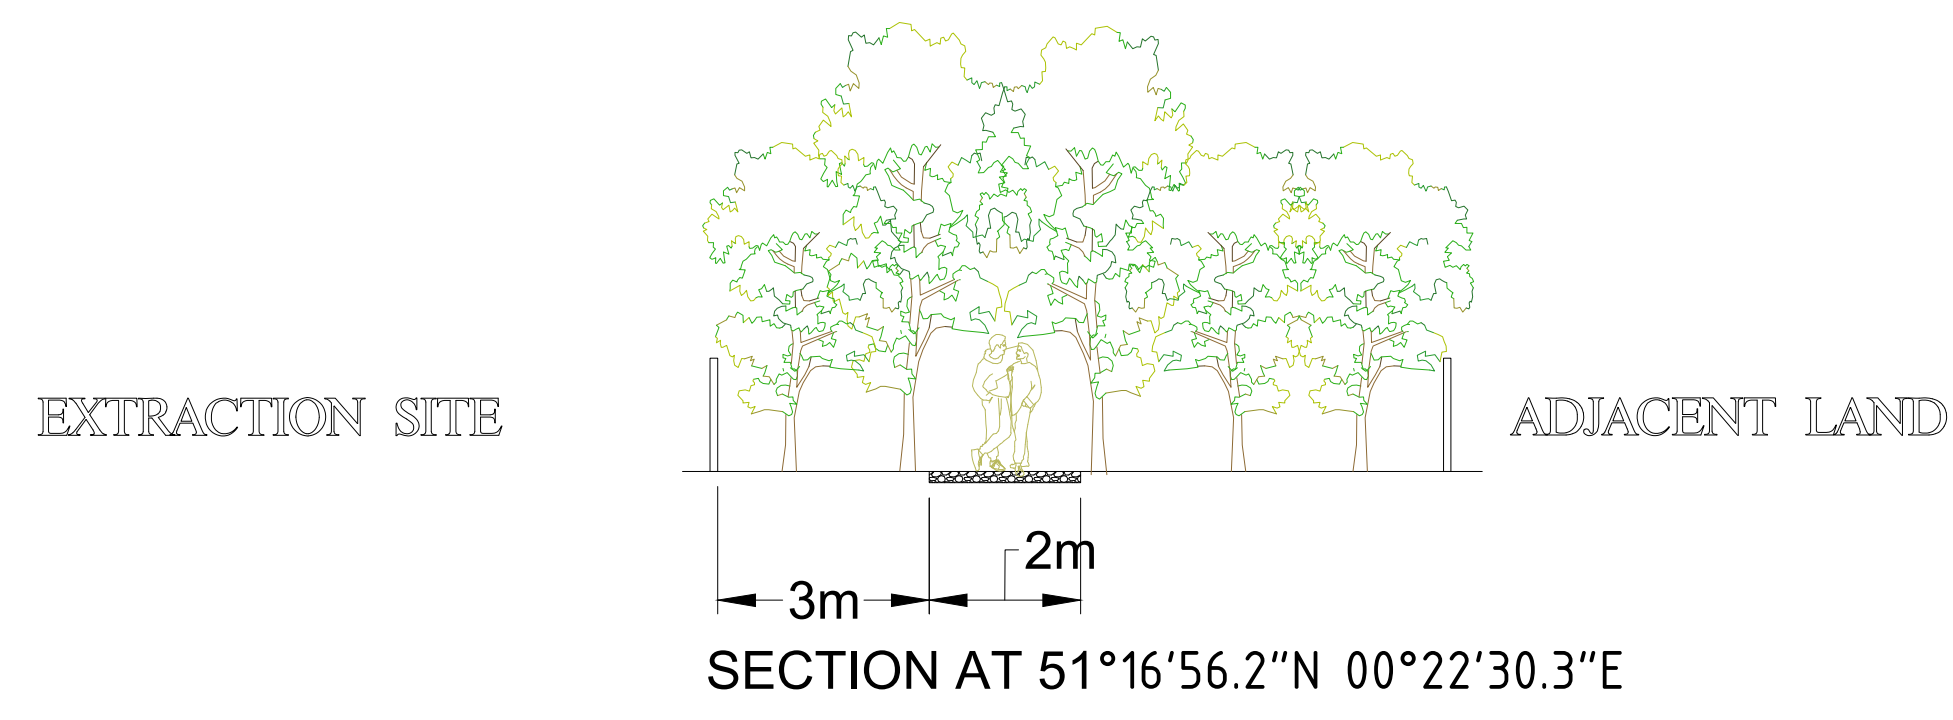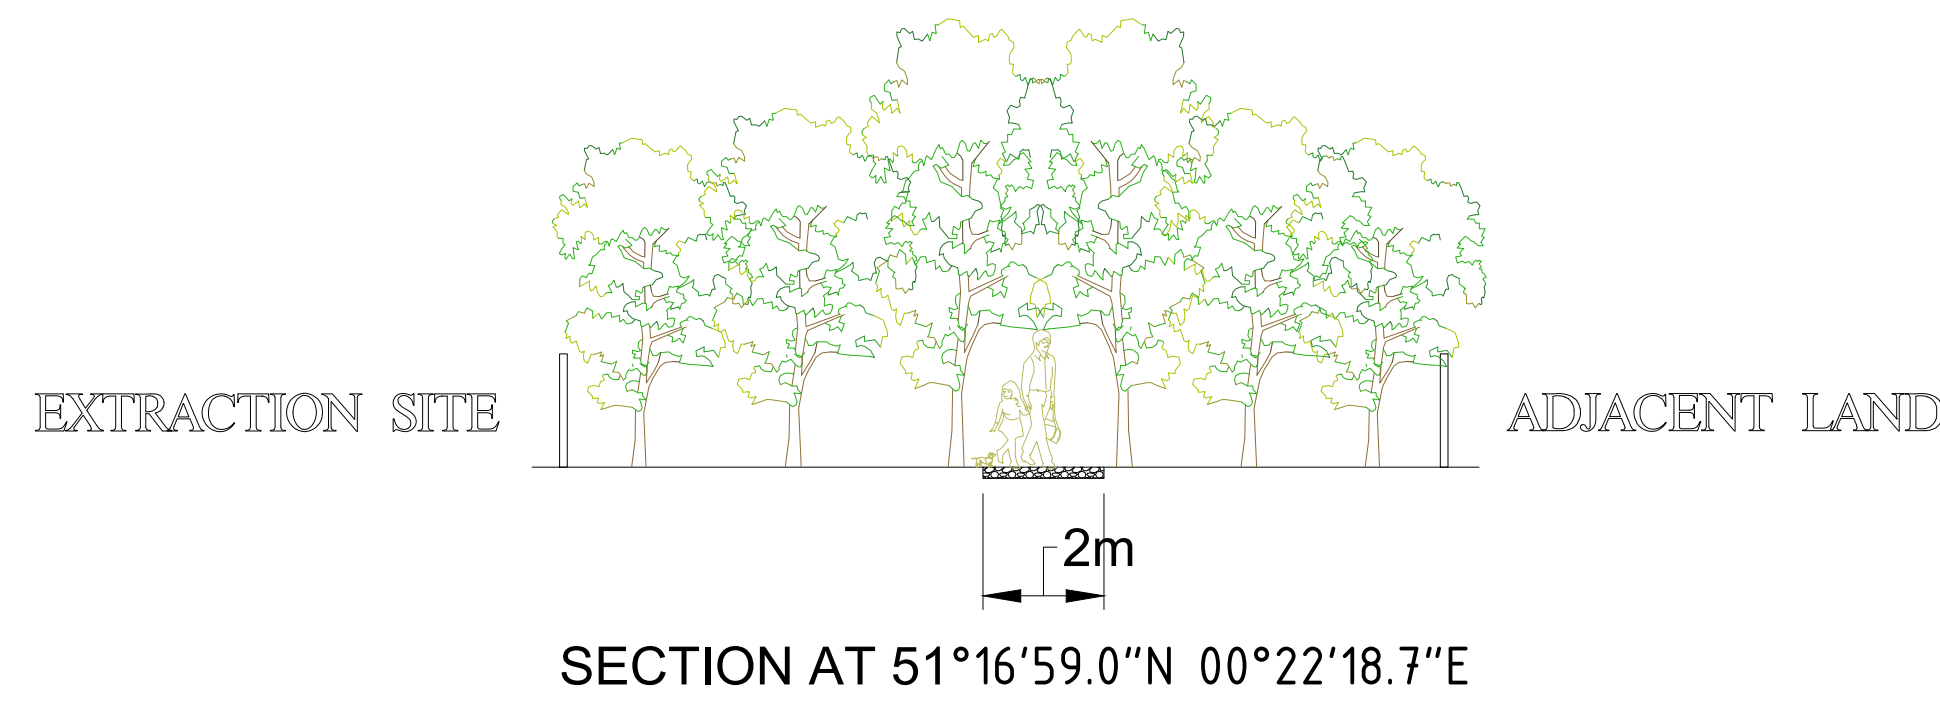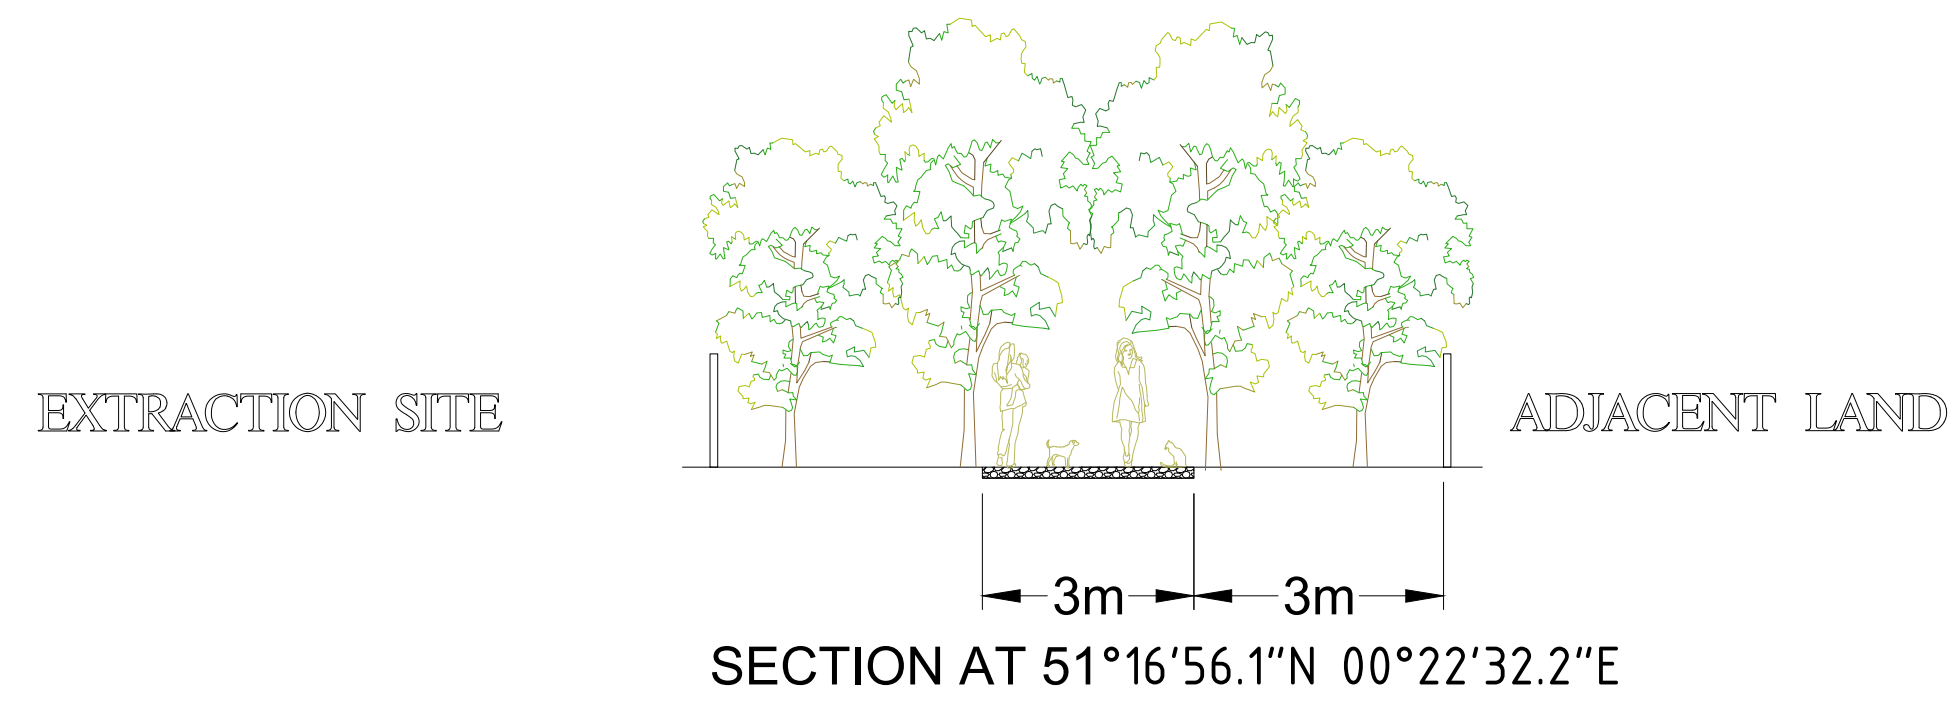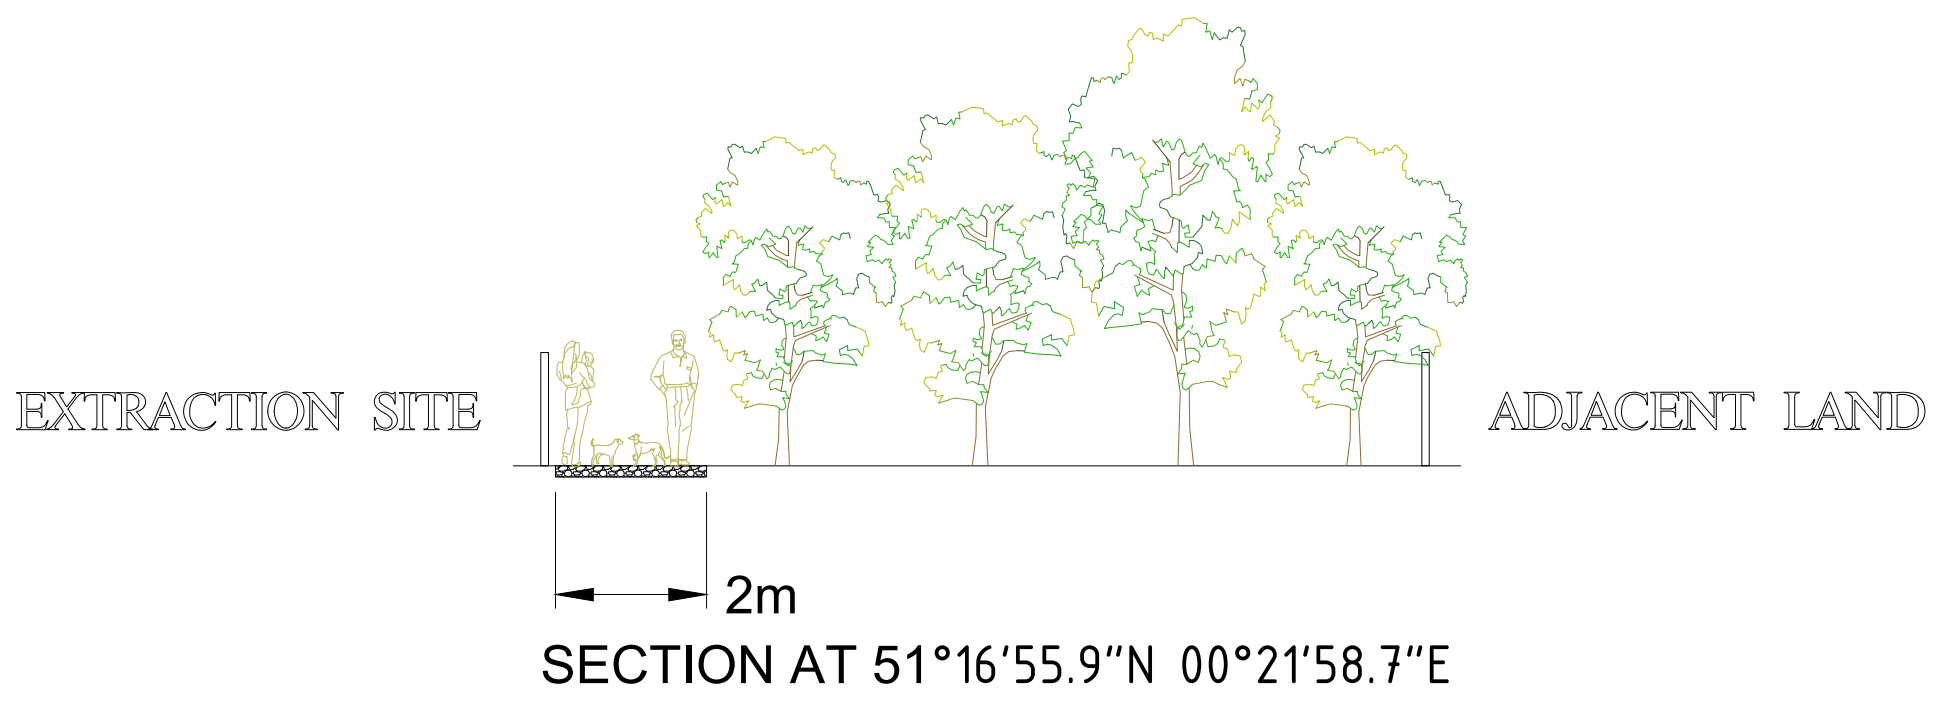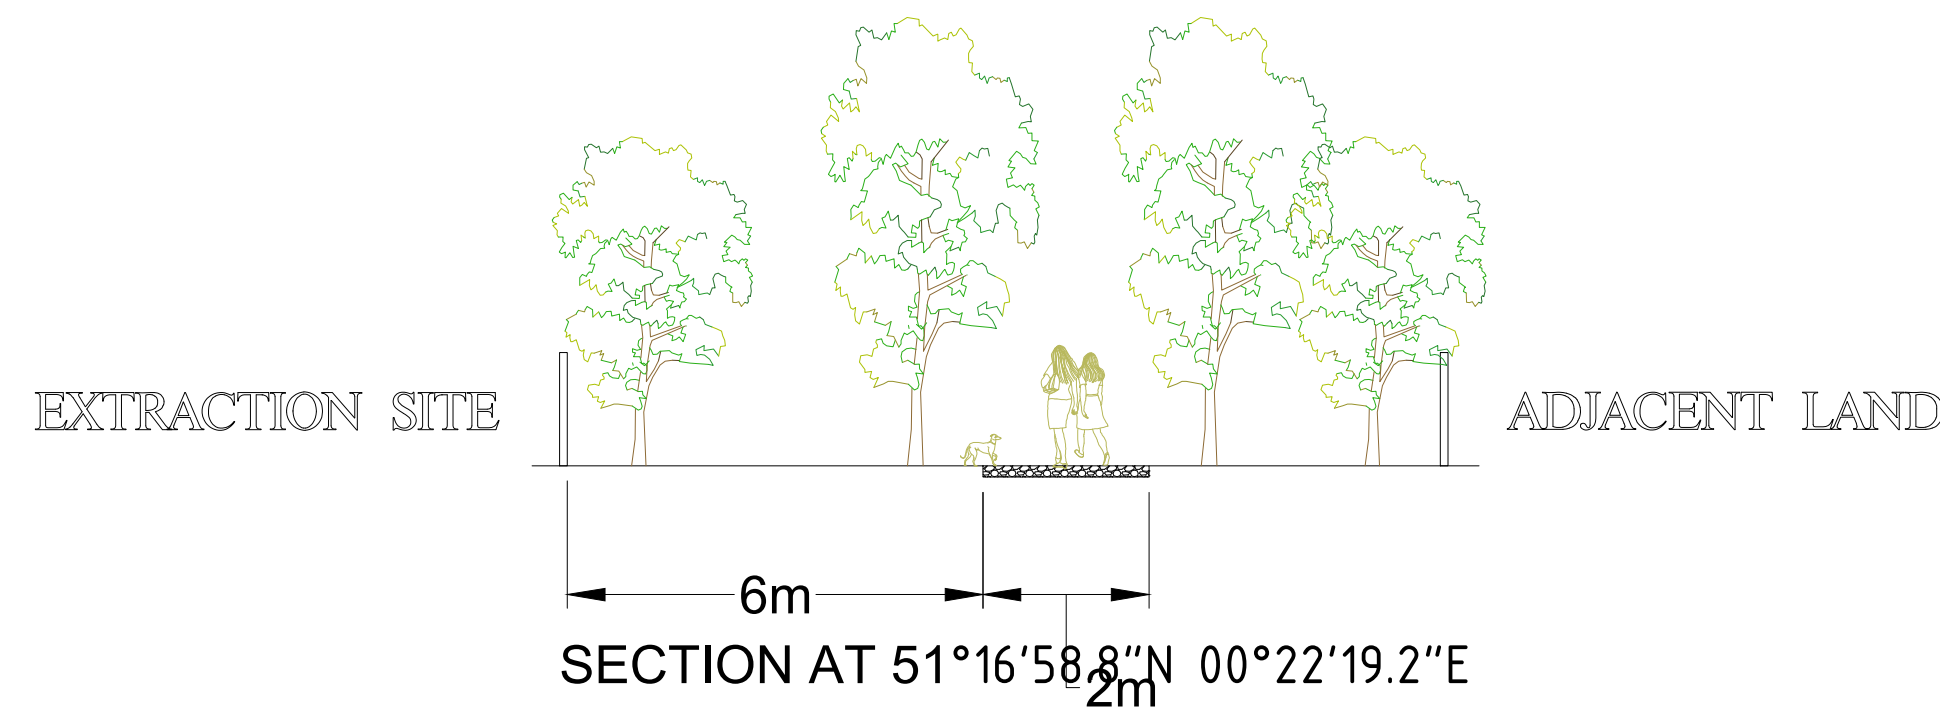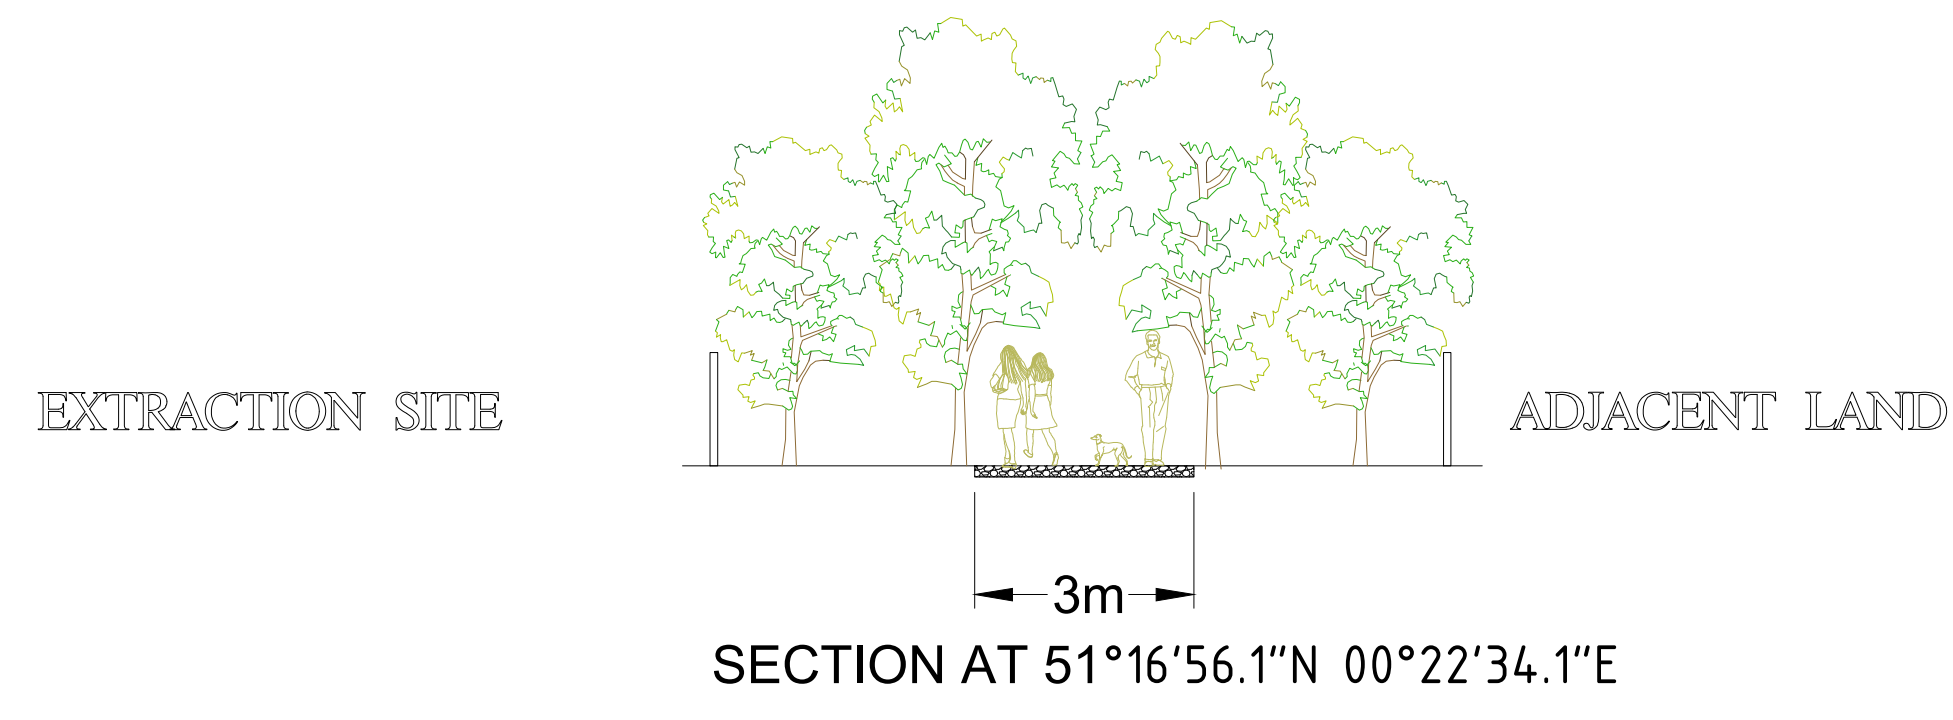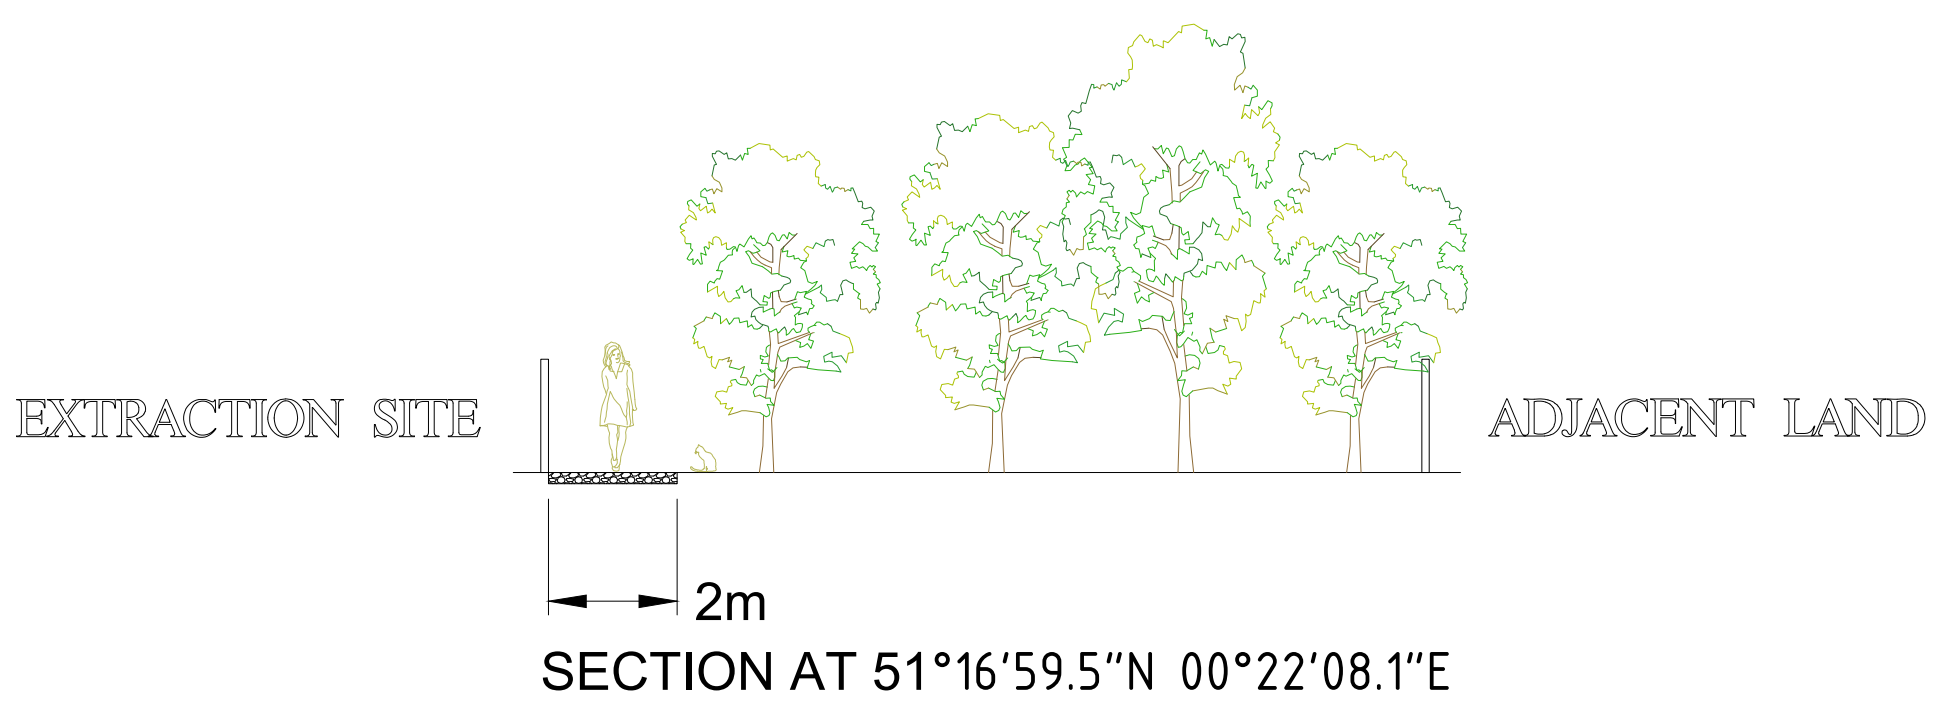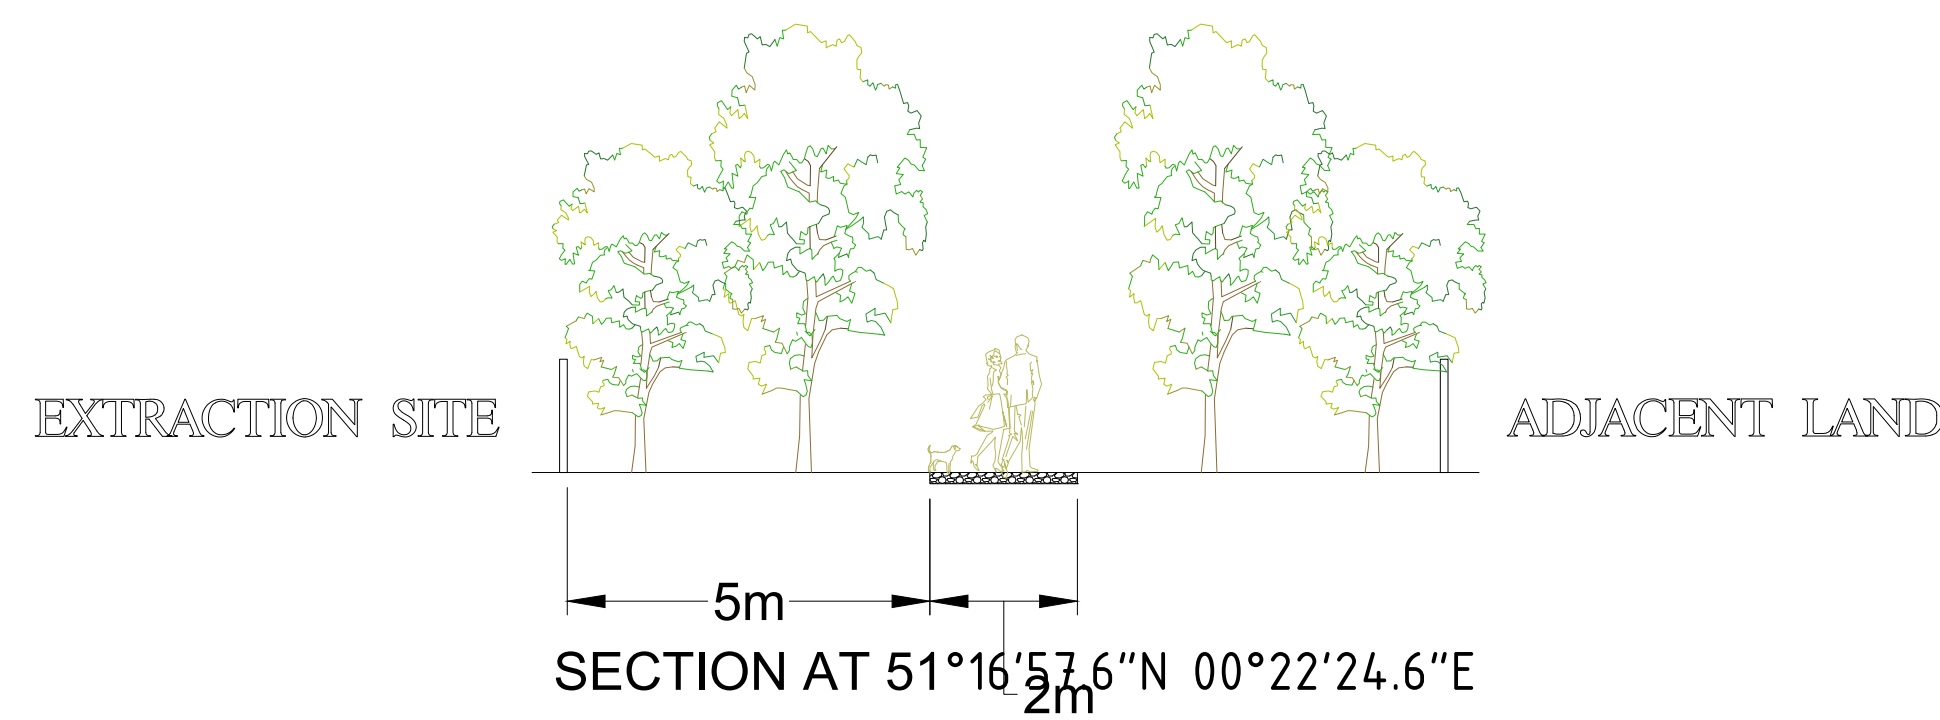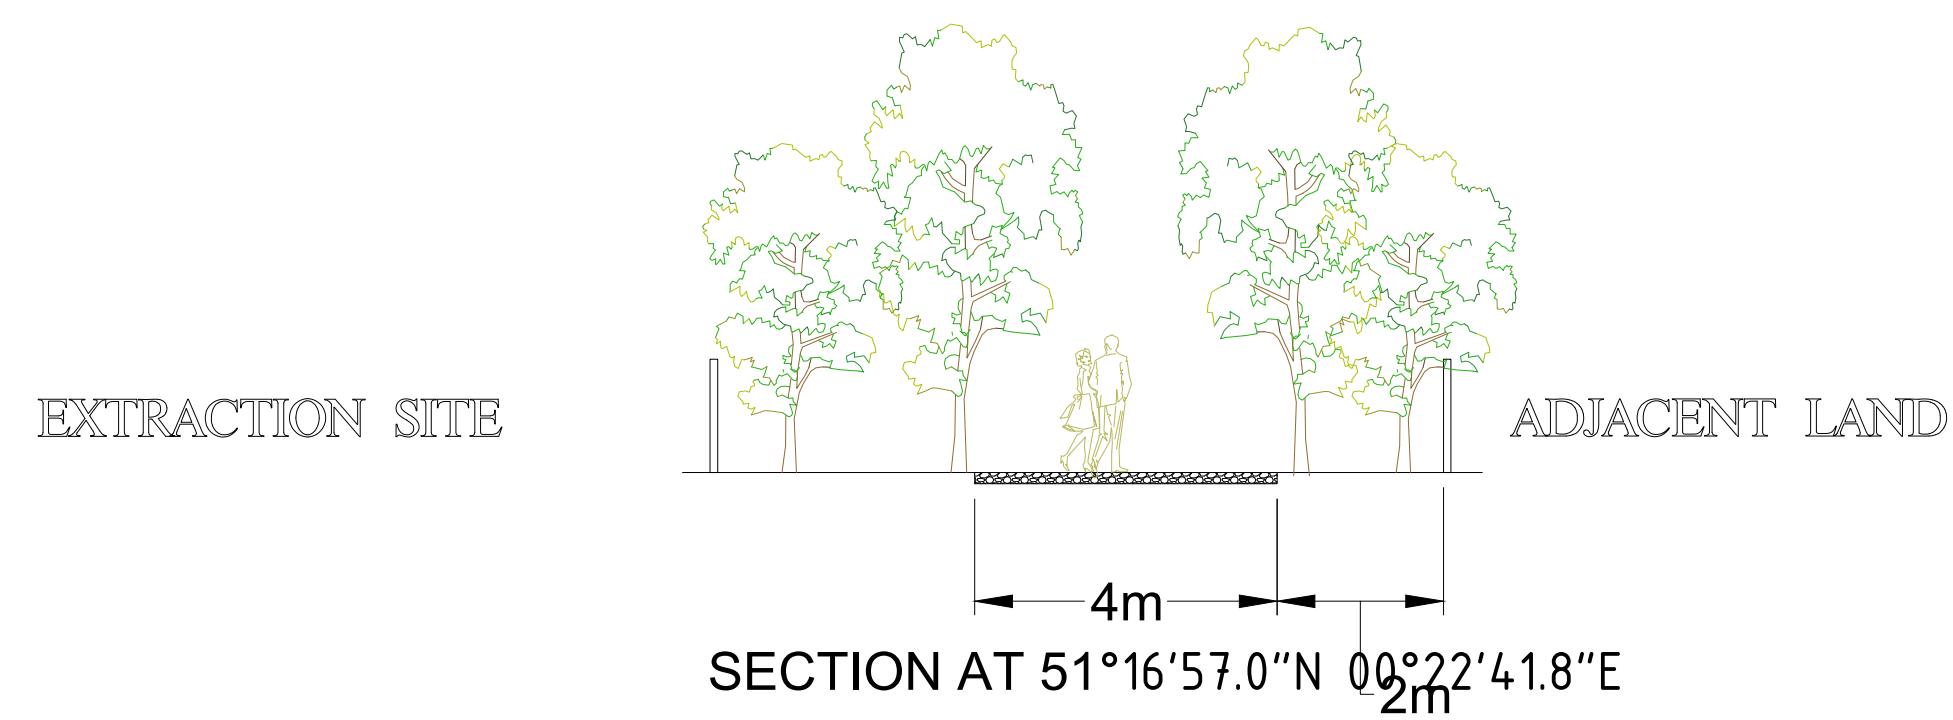

**CDM REGULATIONS 2015 RESIDUAL HAZARDS**  
RESIDUAL HAZARDS IDENTIFIED

**CONSTRUCTION**

- NO SIGNIFICANT OTHER HAZARDS BEYOND THOSE KNOWN TO AN EXPERIENCED CONTRACTOR.

**FUTURE DEMOLITION**

- NO SIGNIFICANT OTHER HAZARDS BEYOND THOSE KNOWN TO AN EXPERIENCED CONTRACTOR.

THIS REGISTER IS A NON-EXHAUSTIVE LIST OF RESIDUAL HAZARDS RELATING TO THE WORKS SHOWN ON THIS DRAWING THAT HAVE BEEN IDENTIFIED DURING THE DESIGN STAGE.

IT IS ASSUMED THAT ALL WORKS WILL BE CARRIED OUT BY A CONTRACTOR WITH THE APPROPRIATE SKILLS, KNOWLEDGE & EXPERIENCE, AND IF THEY ARE AN ORGANISATION, THE ORGANISATIONAL CAPABILITY NECESSARY TO FULFILL THE ROLE.

This drawing remains the property of Gallagher Ltd and may not be reproduced without its express permission.

Section positions are approximate being measured with hand held equipment only.

Rev	Date	Description	By
D	12.02.2020	Path alignment revised	MJW
C	16.10.2019	Cooridantes corrected	MJW
B	13.08.2019	Land titles altered	MJW
A	24.07.2019	Coordinates corrected	MJW

LEITRIM HOUSE  
LITTLE PRESTON,  
AYLESFORD,  
MADSTONE  
KENT, ME20 7NS  
Telephone: 01622 716543  
email: info@gallagher-group.co.uk

Title:-  
PROPOSED DIVERSION OF FOOTPATH MR286

Project:-  
GALLAGHER AGGREGATES LTD  
BLAISE FARM QUARRY  
WEST MALLING

Drm by:- MJW	Date:- 19th July 2019	Scale:- 1:2500 @ A1	Sheet number:- 2 of 2
Drawing number:- GAL-BQ-19-03	Revision:- D		