


Drawing 4300378/000: Dartford Town Centre Improvement Scheme

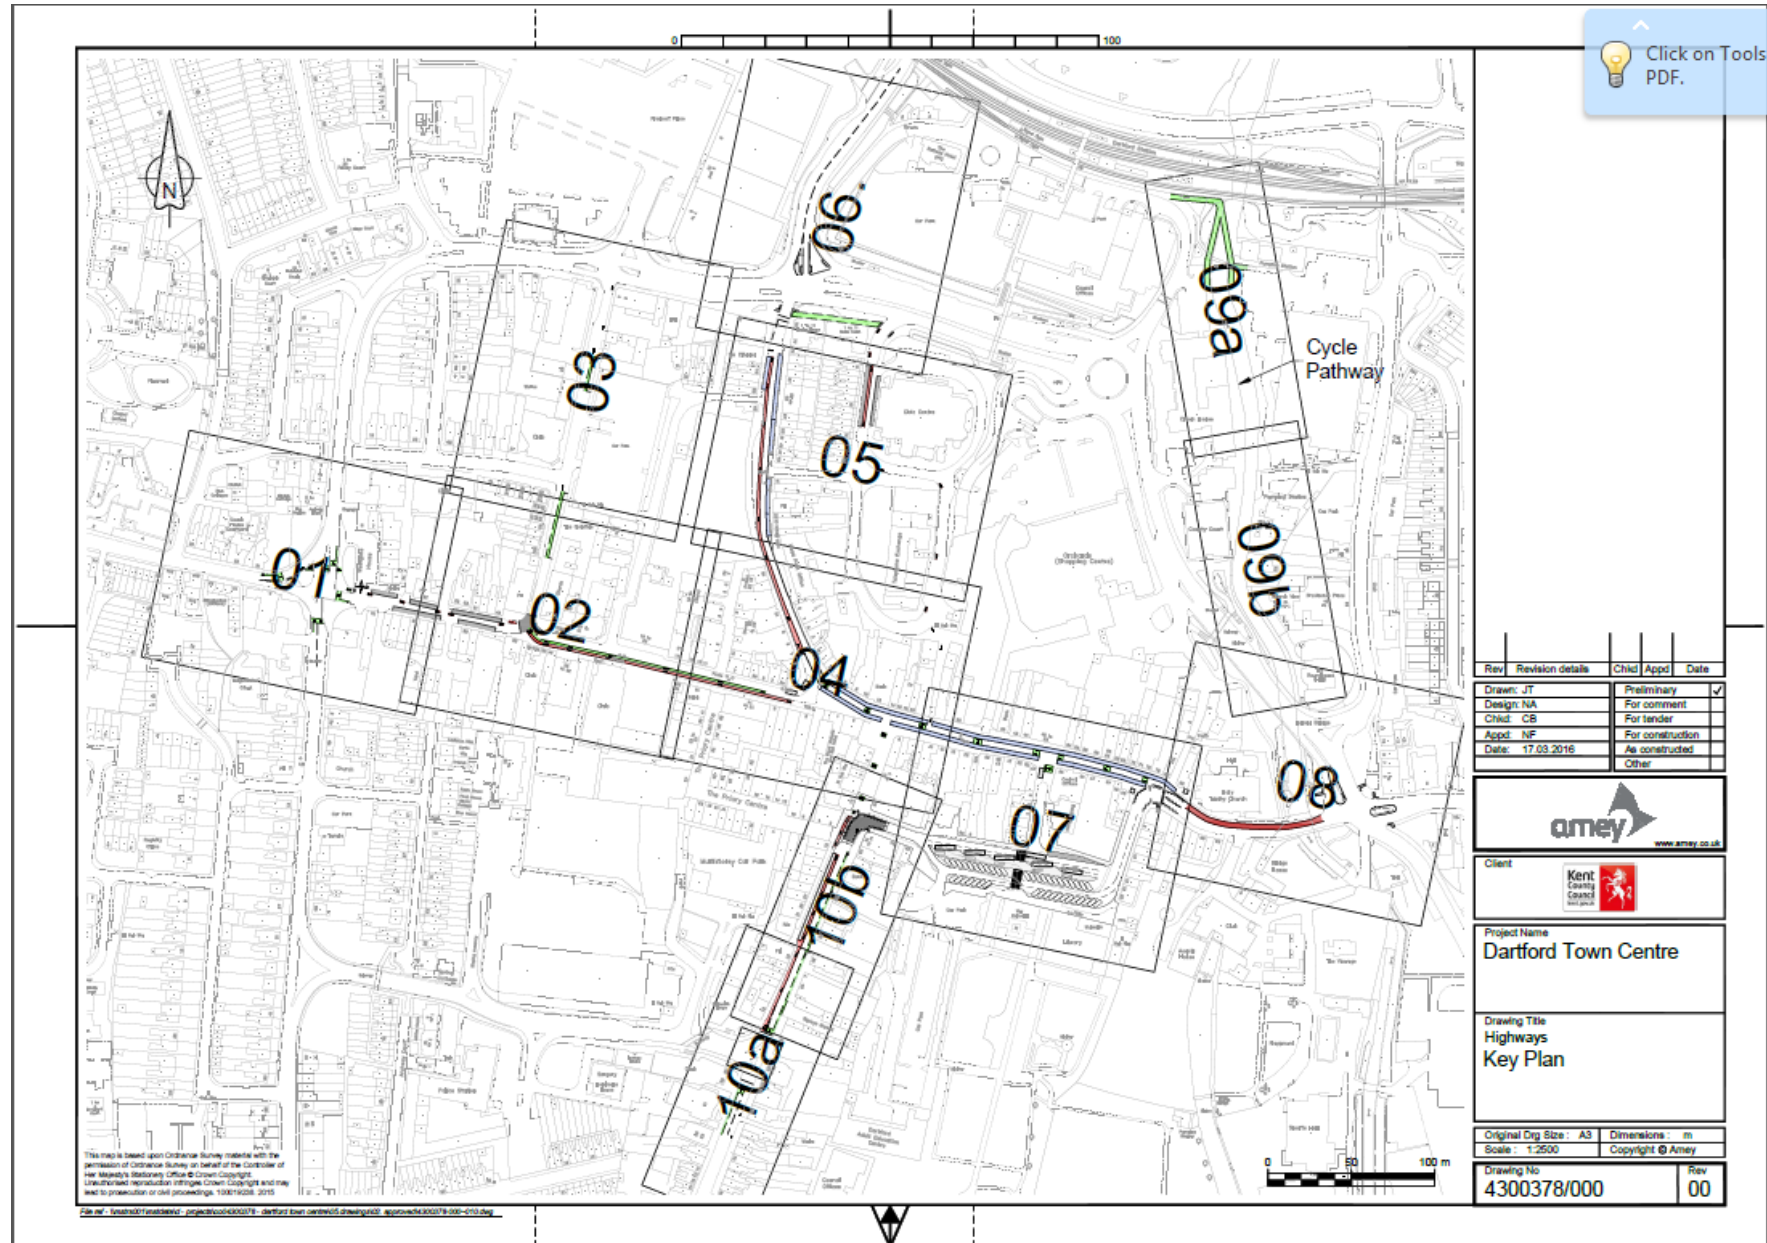

Rev	Revision details	Chkd	Appd	Date
Drawn: JT				Preliminary
Design: NA				For comment
Chkd: CB				For tender
Appd: NF				For construction
Date: 17.03.2016				As constructed
				Other



Project Name
Dartford Town Centre


Drawing Title
Highways
Key Plan

Original Dwg Size: A3 Dimensions: m
Scale: 1:2500 Copyright © Amey

Drawing No 4300378/000	Rev 00
---------------------------	-----------

This map is based upon Ordnance Survey data made available with the permission of Ordnance Survey on behalf of the Controller of Her Majesty's Stationery Office © Crown Copyright. Unauthorised reproduction infringes Crown Copyright and may lead to prosecution or civil proceedings. 100016228, 2015

Drawing 5269/GA01: A2/A28 Coast bound off-slip - Wincheap Scheme

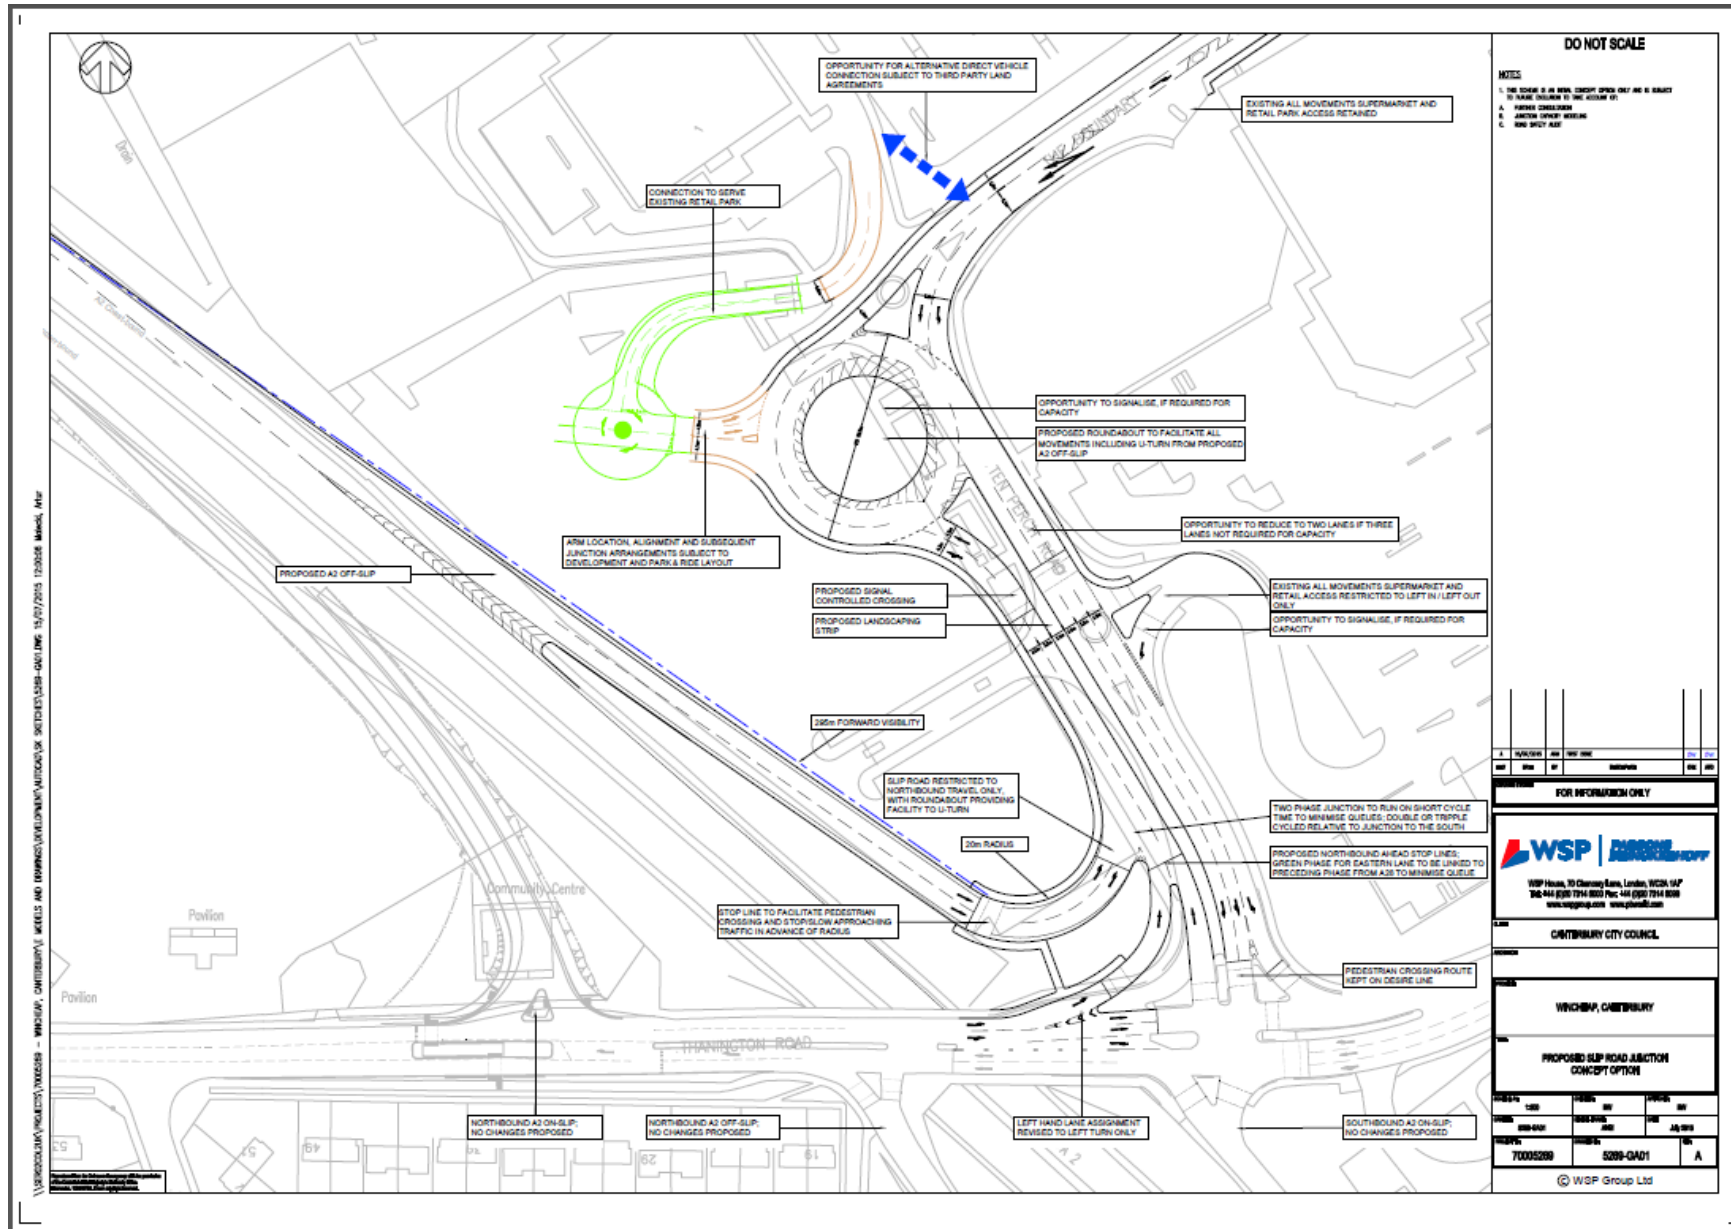

Large scale copies of the above plans (where they exist) will be available on the day of the meeting and afterwards upon request.