


DO NOT SCALE

KEY PLAN:

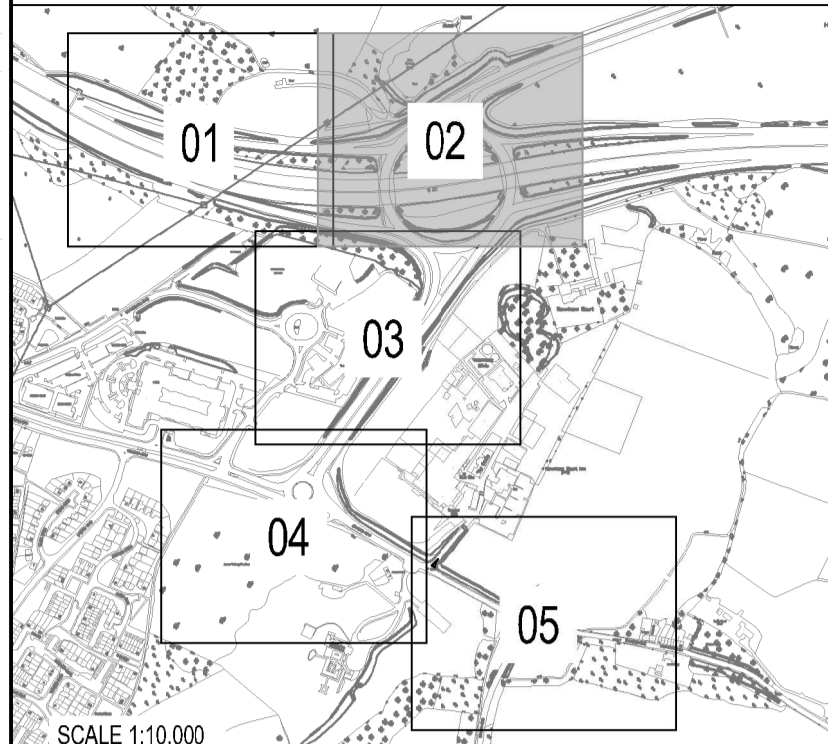

SCALE 1:10,000

NOTES:

1. ALL DIMENSIONS ARE IN METRES UNLESS STATED OTHERWISE.
2. THIS DRAWING IS NOT TO BE REPRODUCED IN ANY PART OR FORM WITHOUT CONSENT OF WSP. ALL COPYRIGHT RESERVED.

**DRAFT**

REV	DATE	BY	DESCRIPTION	CHK	APP
P01	14/06/2018	SR	FIRST ISSUE	AB	JH

DRAWING STATUS: S2 - FOR INFORMATION

4th Floor, 6 Devonshire Square, London, EC2M 4YE, UK  
T+ 44 (0) 207 337 1700, F+ 44 (0) 207 337 1701  
wsp.com

CLIENT:

Kent County Council  
1st Floor,  
Invicta House  
Maidstone,  
ME14 1XX

SITE/PROJECT:

KENT MEDICAL CAMPUS  
TO M20 J7 IMPROVEMENTS

TITLE:

GENERAL ARRANGEMENT DRAWING  
SHEET 2 OF 5

SCALE @ A1:	CHECKED:	APPROVED:	
1:500	AB	JH	
PROJECT NO:	DESIGNED:	DRAWN:	DATE:
70040984	AM/PG	SR	14.06.2018
DRAWING NO:	REV:		
70040984-GA-0102	P01		

© WSP UK Ltd

FOR CONTINUATION SEE  
DRAWING NUMBER 70040984-GA-0101

FOR CONTINUATION SEE  
DRAWING NUMBER 70040984-GA-0103

File name: \\UK-WSPGROUP\COMMON\DATA\PROJECTS\70040984\GA-0102\70040984-GA-0102.DWG, printed on 14 June 2018 21:32:11, by GerdJohill\_Prosper