




FOR CONTINUATION SEE
DRAWING NUMBER 70040984-GA-0102

FOR CONTINUATION SEE
DRAWING NUMBER 70040984-GA-0104

DO NOT SCALE

KEY PLAN:

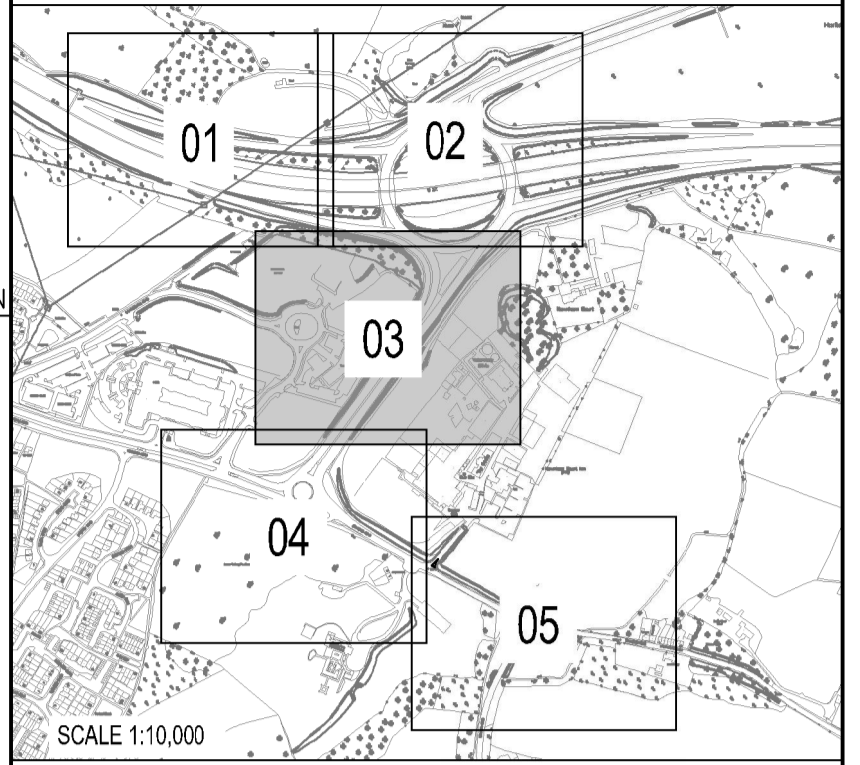

SCALE 1:10,000

NOTES:

1. ALL DIMENSIONS ARE IN METRES UNLESS STATED OTHERWISE.
2. THIS DRAWING IS NOT TO BE REPRODUCED IN ANY PART OR FORM WITHOUT CONSENT OF WSP. ALL COPYRIGHT RESERVED.

DRAFT

| REV | DATE | BY | DESCRIPTION | CHK | APP |
|-----|------------|----|-------------|-----|-----|
| P01 | 14/06/2018 | SR | FIRST ISSUE | AB | JH |

DRAWING STATUS: S2 - FOR INFORMATION

wsp

4th Floor, 6 Devonshire Square, London, EC2M 4YE, UK
T+ 44 (0) 207 337 1700, F+ 44 (0) 207 337 1701
wsp.com

CLIENT:

Kent County Council
1st Floor,
Invicta House
Maidstone,
ME14 1XX



SITE/PROJECT:

KENT MEDICAL CAMPUS
TO M20 J7 IMPROVEMENTS

TITLE:

GENERAL ARRANGEMENT DRAWING
SHEET 3 OF 5

| | | | |
|------------------|-----------|-----------|------------|
| SCALE @ A1: | CHECKED: | APPROVED: | |
| 1:500 | AB | JH | |
| PROJECT NO: | DESIGNED: | DRAWN: | DATE: |
| 70040984 | AM/PG | SR | 14.06.2018 |
| DRAWING NO: | REV: | | |
| 70040984-GA-0103 | P01 | | |

© WSP UK Ltd

File name: I:\UK\WSPGROUP\COMMON\DATA\PROJECTS\70040984\GA-0103\70040984-GA-0103.DWG, printed on 14 June 2018 21:33:28, by GerdJohill_Prasadp