


PLAN 1

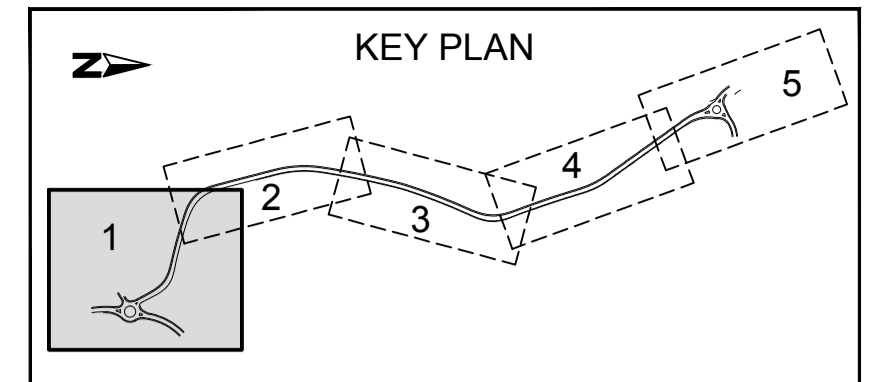

KEY

- Carriageway Improvement
- Verge / Earthworks / Landscaping
- Footway
- Non Pedestrian Hardstanding
- Drainage Feature
- Proposed Road Width (m)
- Existing Road Width (m)

- Notes**
- Design is based on a 7.0m carriageway and a 2.0m footway unless indicated otherwise on the drawing.
 - A margin of 0.5m to 1.0m has been included on the opposite side of the road to the new footway to give an offset to trees and minimise impacts on tree roots.

Rev	Revision details	Chkd	Appd	Date

Drawn: TMW	Preliminary	✓
Design: TMW	For comment	
Chkd: RJHF	For tender	
Appd: RJHF	For construction	
Date: 25 November 2015	As constructed	
	Other	



Client
Bullockstone Road, Herne

Project Name
Bullockstone Road, Herne

Drawing Title
**Scheme Plan
Alternative A291 Roundabout
Sheet 1 of 3**

Original Drawing Size : A1	Dimensions : m
Scale : 1:500	Copyright © Amey

Drawing No 4300400/000/06	Rev 0
-------------------------------------	-----------------

