



Item C1

Temporary construction compound associated with first time sewer network at Coast Drive, Lydd - on- sea - SH/07/253

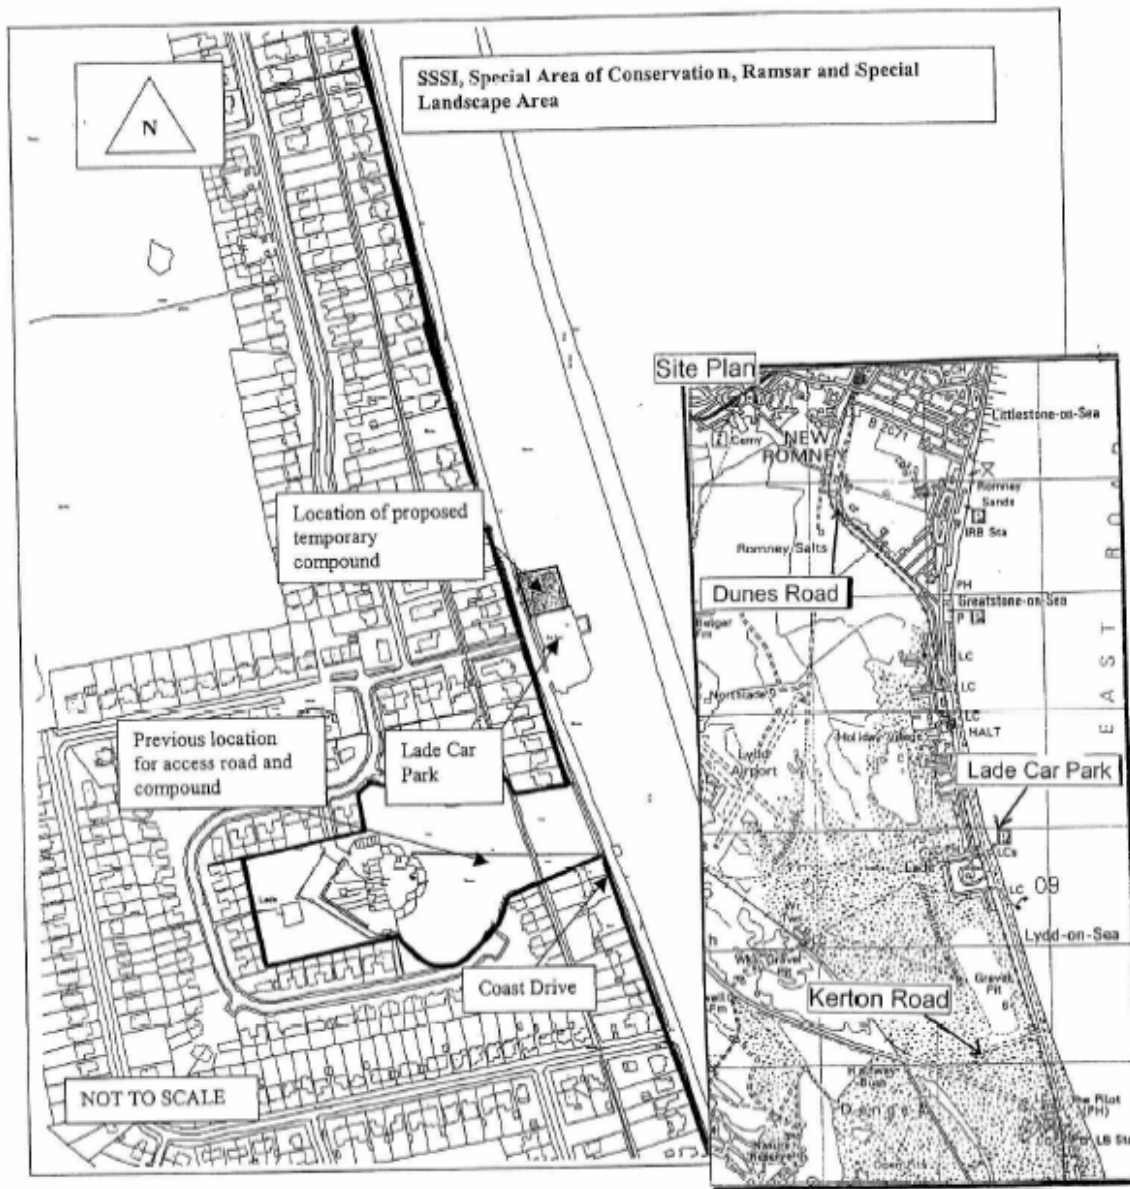

This material has been reproduced from Ordnance Survey digital map data with the permission of the controller of Her Majesty's Stationery Office, © Crown Copyright.

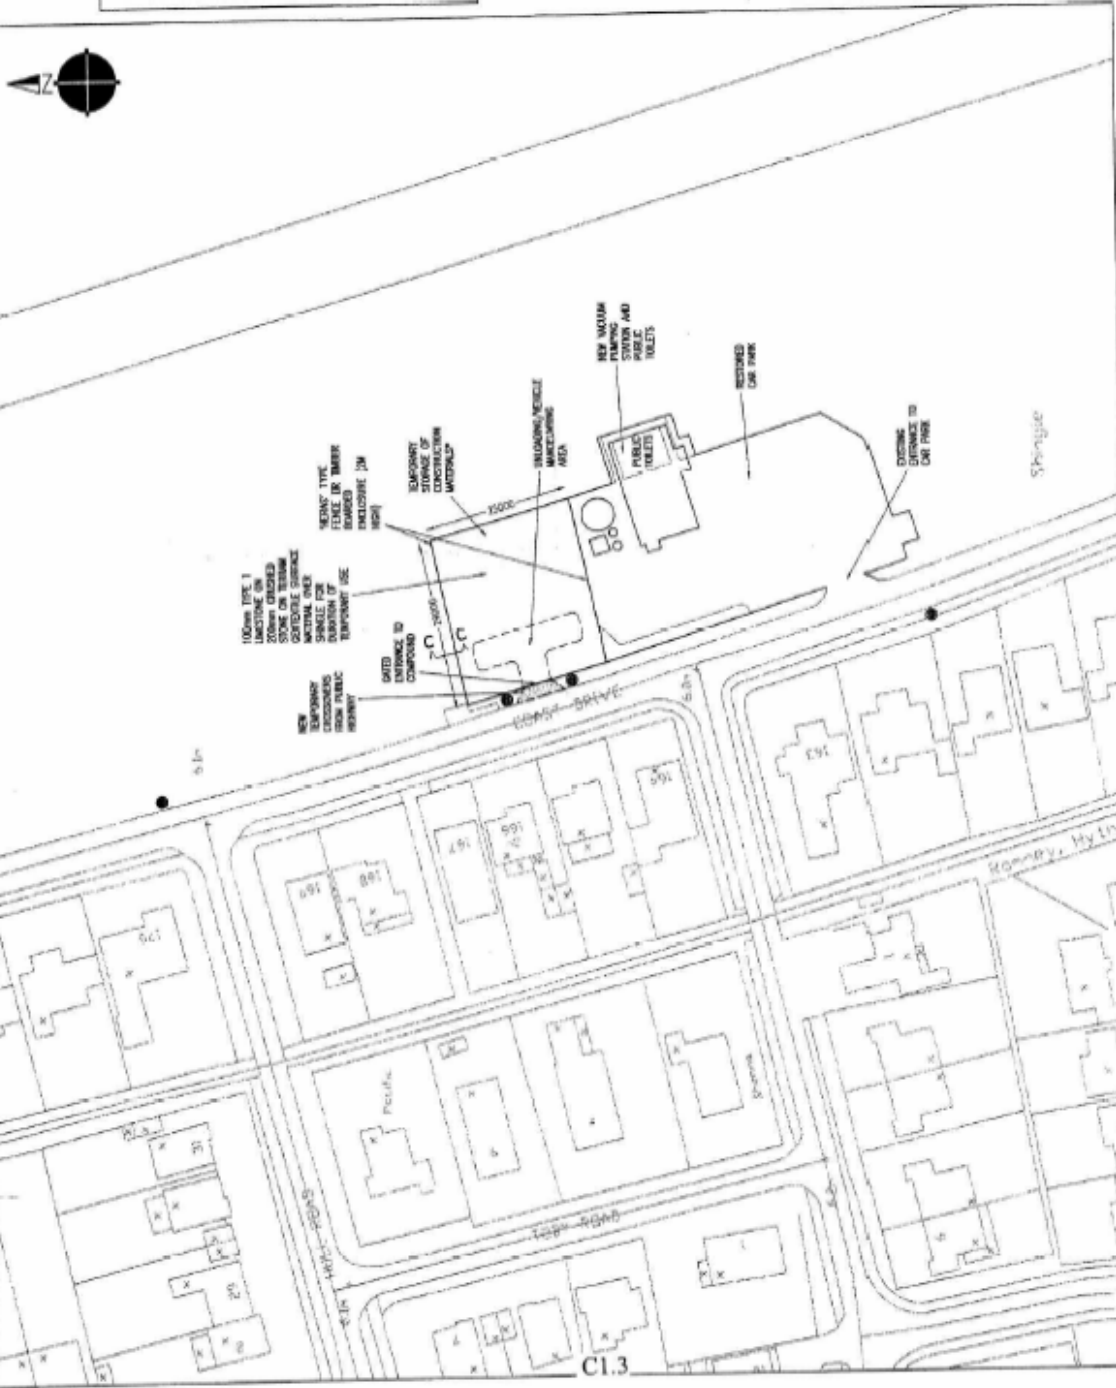

● ANNEXED MARKING SIGN FOR SITE ENTRANCE
100M AHEAD

● MARKING SIGN FOR SITE ENTRANCE

C ▲ INDICATE SIGNS BEYOND
(REFER TO DRAWING 04)

* TEMPORARY STORAGE OF FOLLOWING MATERIALS/PLANT
PROPOSED:
1) TYPE 1 MACHINES
2) SIGNAGE
3) TYPE 1
4) EXHAUSTED MATERIAL FROM THE ROAD FORMATION
(CONCRETE, TRUCKS AND SHACKLES)
5) 10 PE PIPES
6) EXHAUSTED & SHACKLES FROM THE ROAD FORMATION

SITE AREA OF PROPOSED COMPOUND: 725M²



Plot:
COAST DRIVE,
LYDD-ON-SEA

PROPOSED TEMPORARY STORAGE
COMPOUND

Date	28/11/07	Drawn by	AGS
Client	1100	Checked by	AGS
Project No.	12585	Scale	A


BARTON WILLMORE

INCORPORATED IN ENGLAND
www.bartonwillmore.co.uk

The scaling of this drawing cannot be assured

Revision	Date	Initial
A. Sections A-A & B-B removed.	30/01/07	AR/S

SECTION C-C

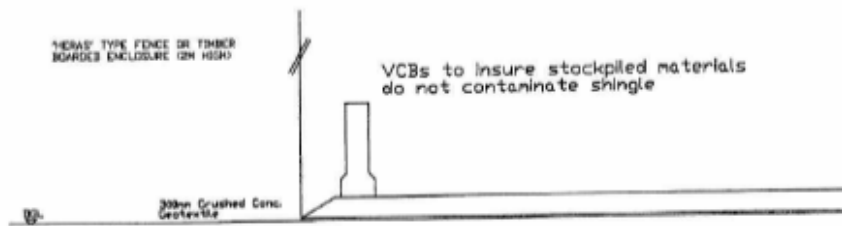

VCB = Vertical Concrete Barrier

4D

A joint venture between United Utilities, Carillion and 4D

Project
COAST DRIVE
LYDD-ON-SEA

Drawing Title
SECTION FOR PROPOSED
TEMPORARY COMPOUND

Date 22/08/06	Scale 1:10	Drawn by AR/S
Project No 12965	Drawing No 04	Revised A

1 FEB 2007
12:42 PM
AR/S

C1.4

Reproduced from the Ordnance Survey Map with the permission of the Controller of HMSO, Crown Copyright Reserved. Licence No. AR 152894

BARTON WILLMORE

Planning • Master Planning & Urban Design
Architecture • Landscape Planning & Design • Project Services
Environmental & Sustainability Assessment • Graphic Design

bartonwillmore.co.uk



Office at: Reading, London, Bristol, Cambridge, Edinburgh, Leeds, Belfast, West Herts, 2007