


**Item D1 Appendix 1 Application Plans
Creation of two new sections of road as dedicated Bus Rapid
Transit route for buses, cyclists and pedestrians only - Land to the
north of Dover and to the south of Whitfield, Kent – DOV/20/01048
(KCC/DO/0178/2020)**


Definitive Map of Public Rights of Way

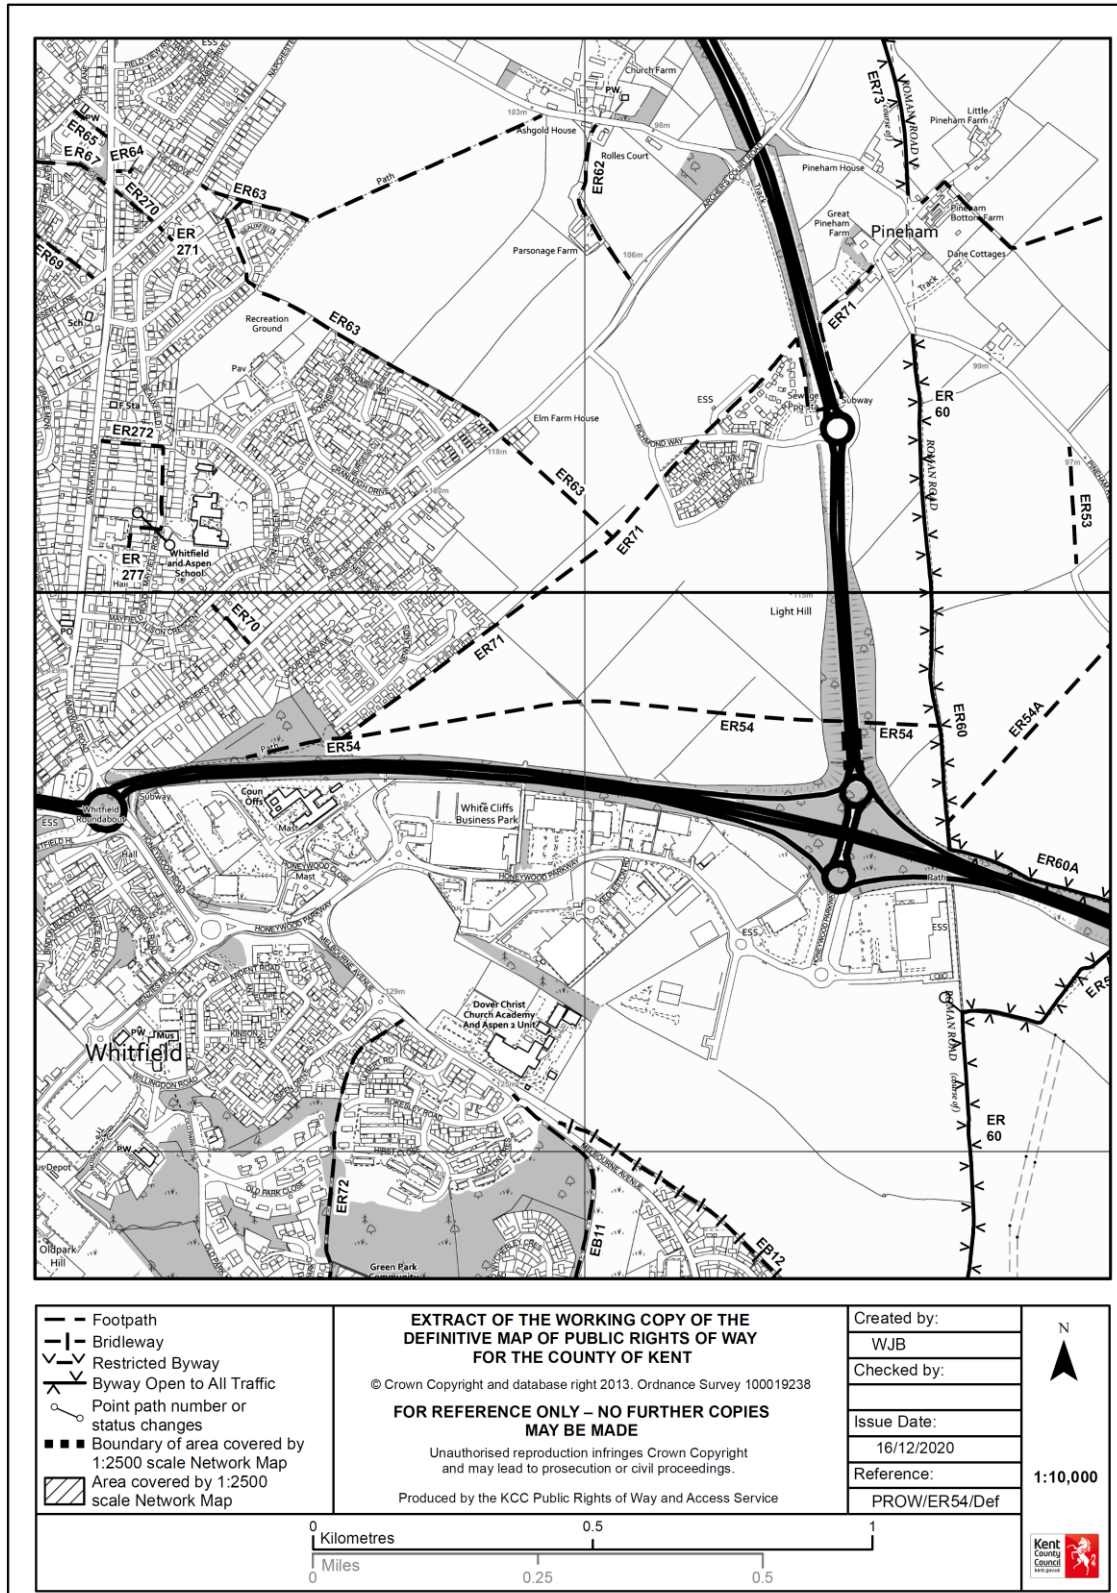

Item D1 Appendix 1 Application Plans

Creation of two new sections of road as dedicated Bus Rapid Transit route for buses, cyclists and pedestrians only - Land to the north of Dover and to the south of Whitfield, Kent – DOV/20/01048 (KCC/DO/0178/2020)

Red Line Boundary Section 1

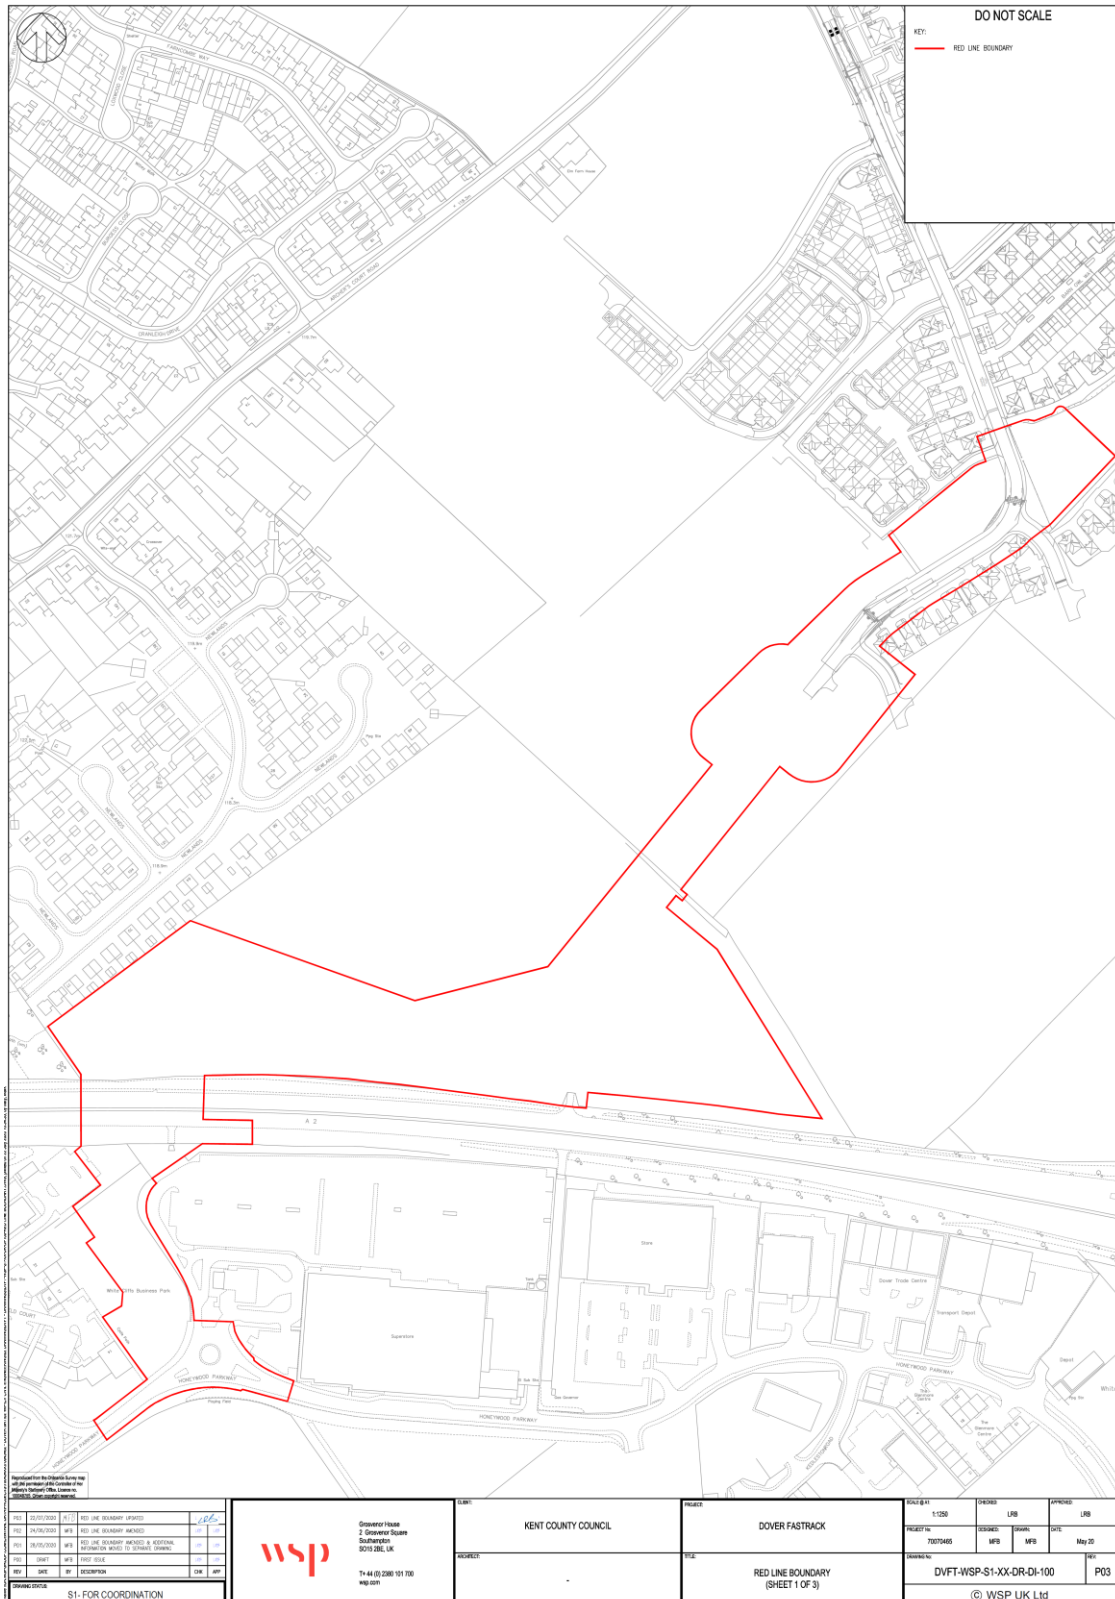

Item D1 Appendix 1 Application Plans

Creation of two new sections of road as dedicated Bus Rapid Transit route for buses, cyclists and pedestrians only - Land to the north of Dover and to the south of Whitfield, Kent – DOV/20/01048 (KCC/DO/0178/2020)


Section 1 – General Arrangement (plan 1 of 2)



Item D1 Appendix 1 Application Plans

Creation of two new sections of road as dedicated Bus Rapid Transit route for buses, cyclists and pedestrians only - Land to the north of Dover and to the south of Whitfield, Kent – DOV/20/01048 (KCC/DO/0178/2020)



Section 1 – General Arrangement (plan 2 of 2)

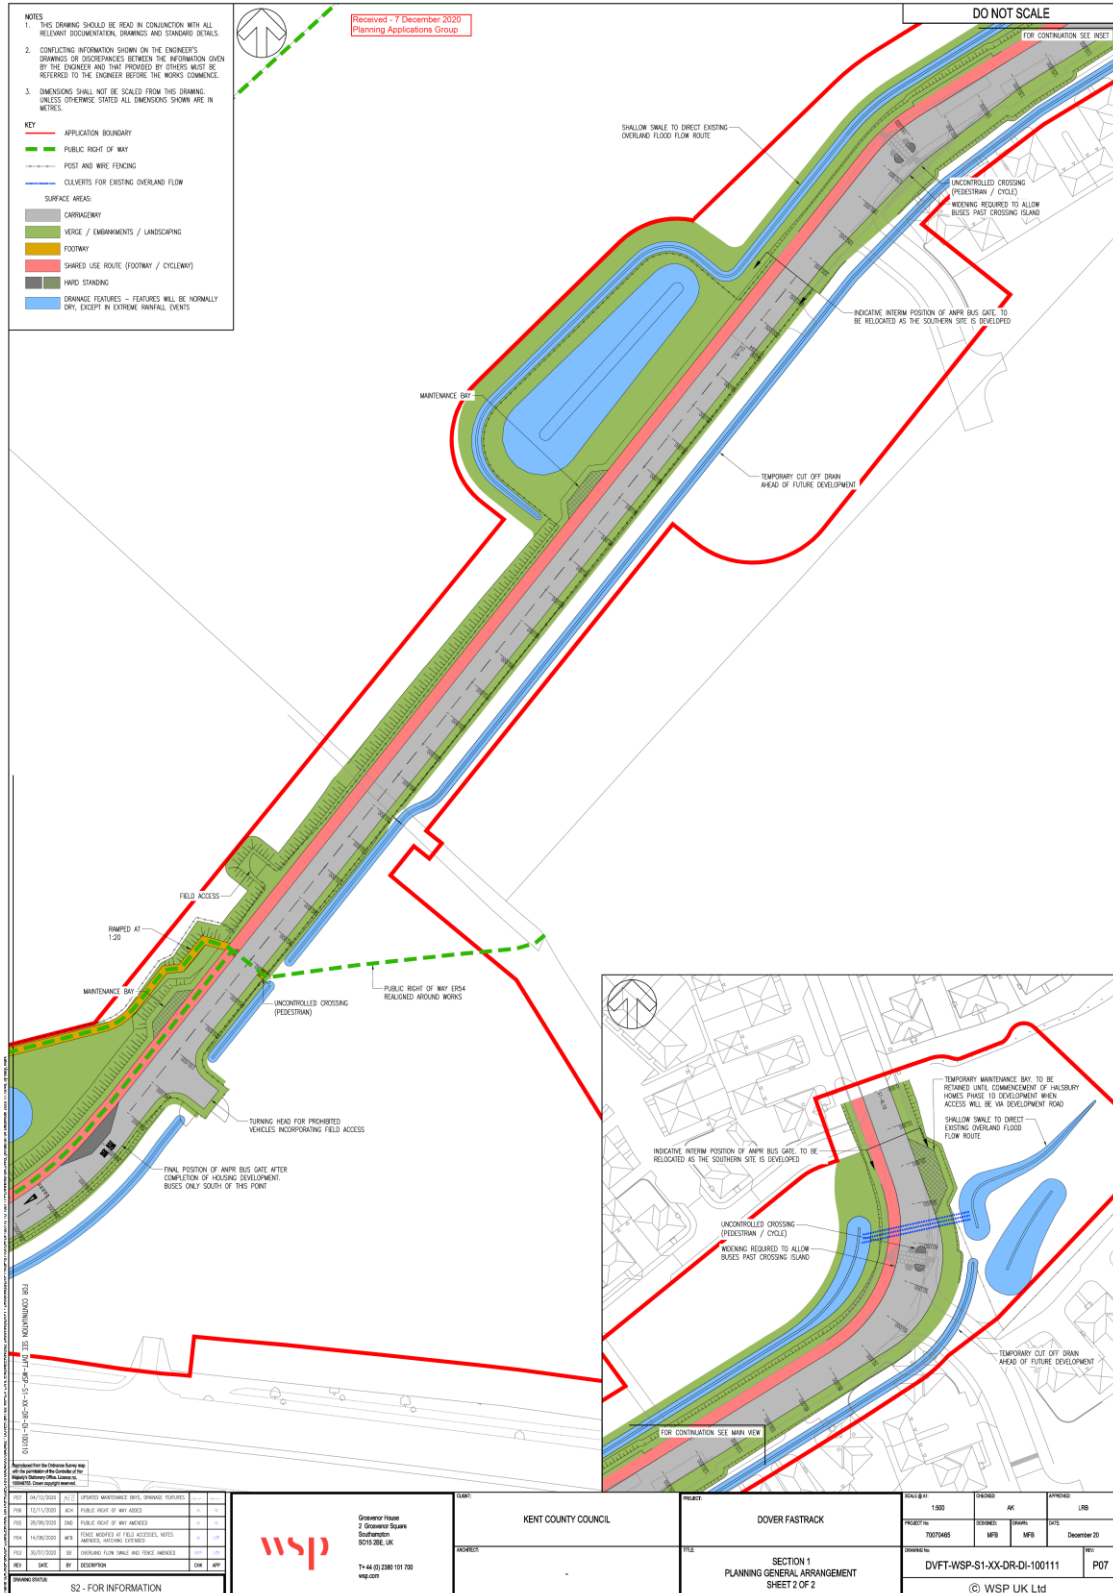

Item D1 Appendix 1 Application Plans



Creation of two new sections of road as dedicated Bus Rapid Transit route for buses, cyclists and pedestrians only - Land to the north of Dover and to the south of Whitfield, Kent – DOV/20/01048 (KCC/DO/0178/2020)

Section 1 - Cross Sections

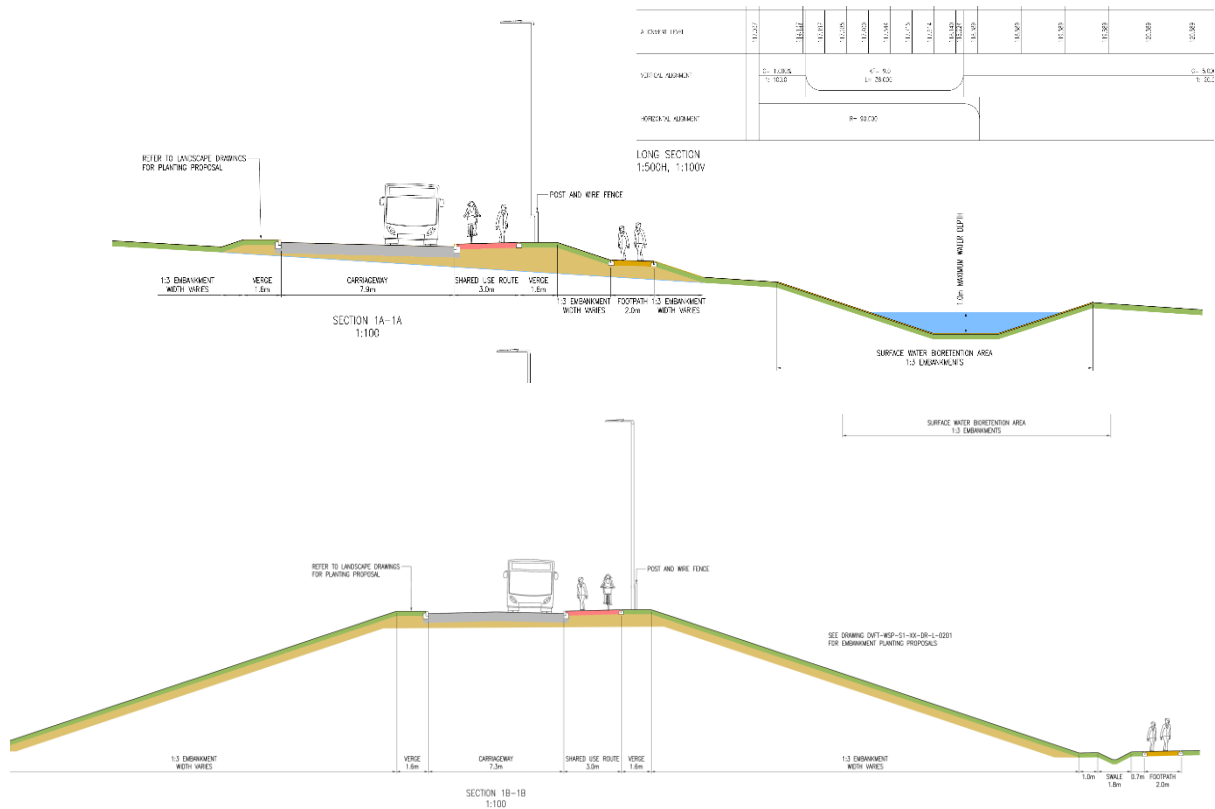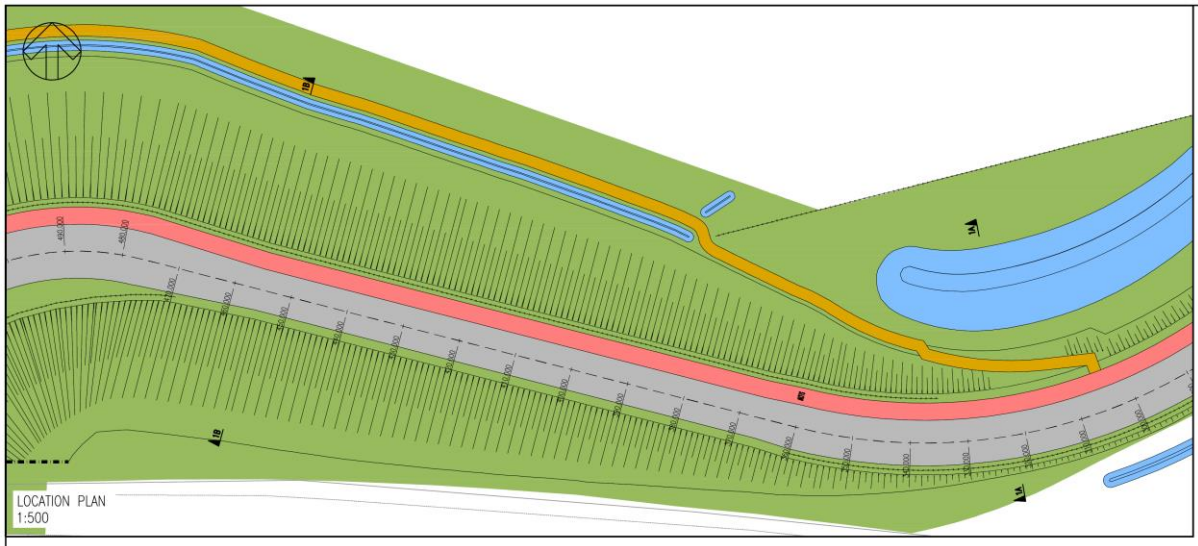

**Item D1 Appendix 1 Application Plans
Creation of two new sections of road as dedicated Bus Rapid
Transit route for buses, cyclists and pedestrians only - Land to the
north of Dover and to the south of Whitfield, Kent – DOV/20/01048
(KCC/DO/0178/2020)**


Section 1 – Bridge Cross Section

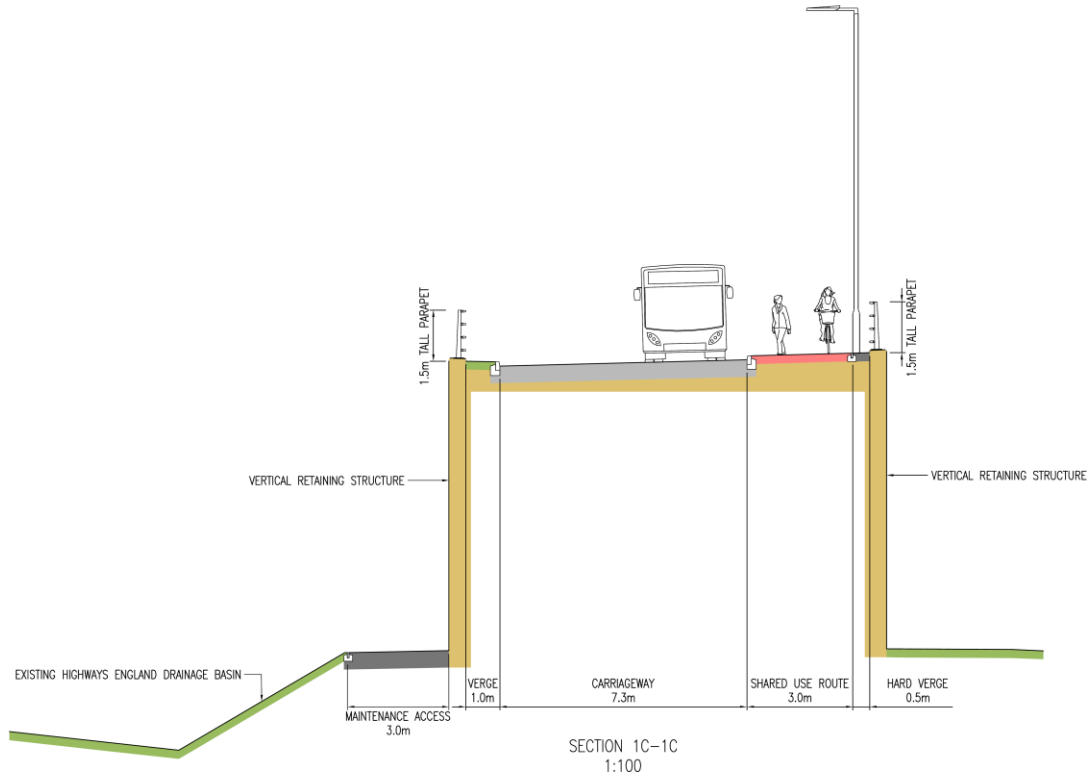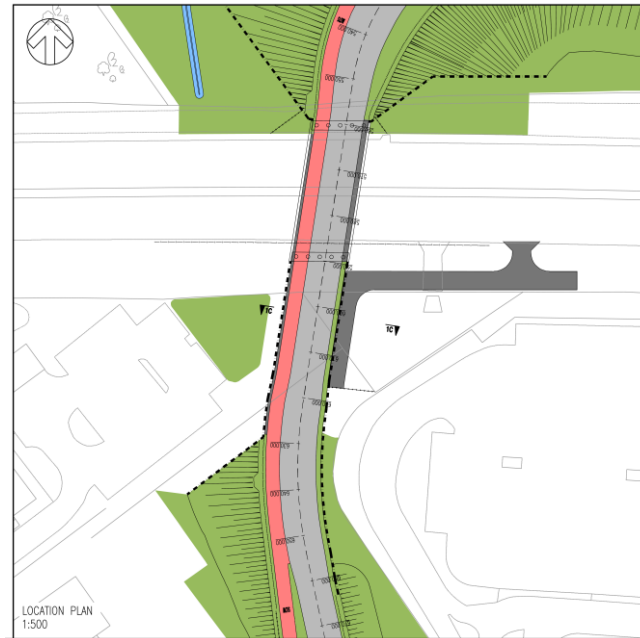

Item D1 Appendix 1 Application Plans


Creation of two new sections of road as dedicated Bus Rapid Transit route for buses, cyclists and pedestrians only - Land to the north of Dover and to the south of Whitfield, Kent - DOV/20/01048 (KCC/DO/0178/2020)

Bridge General Arrangement Drawing

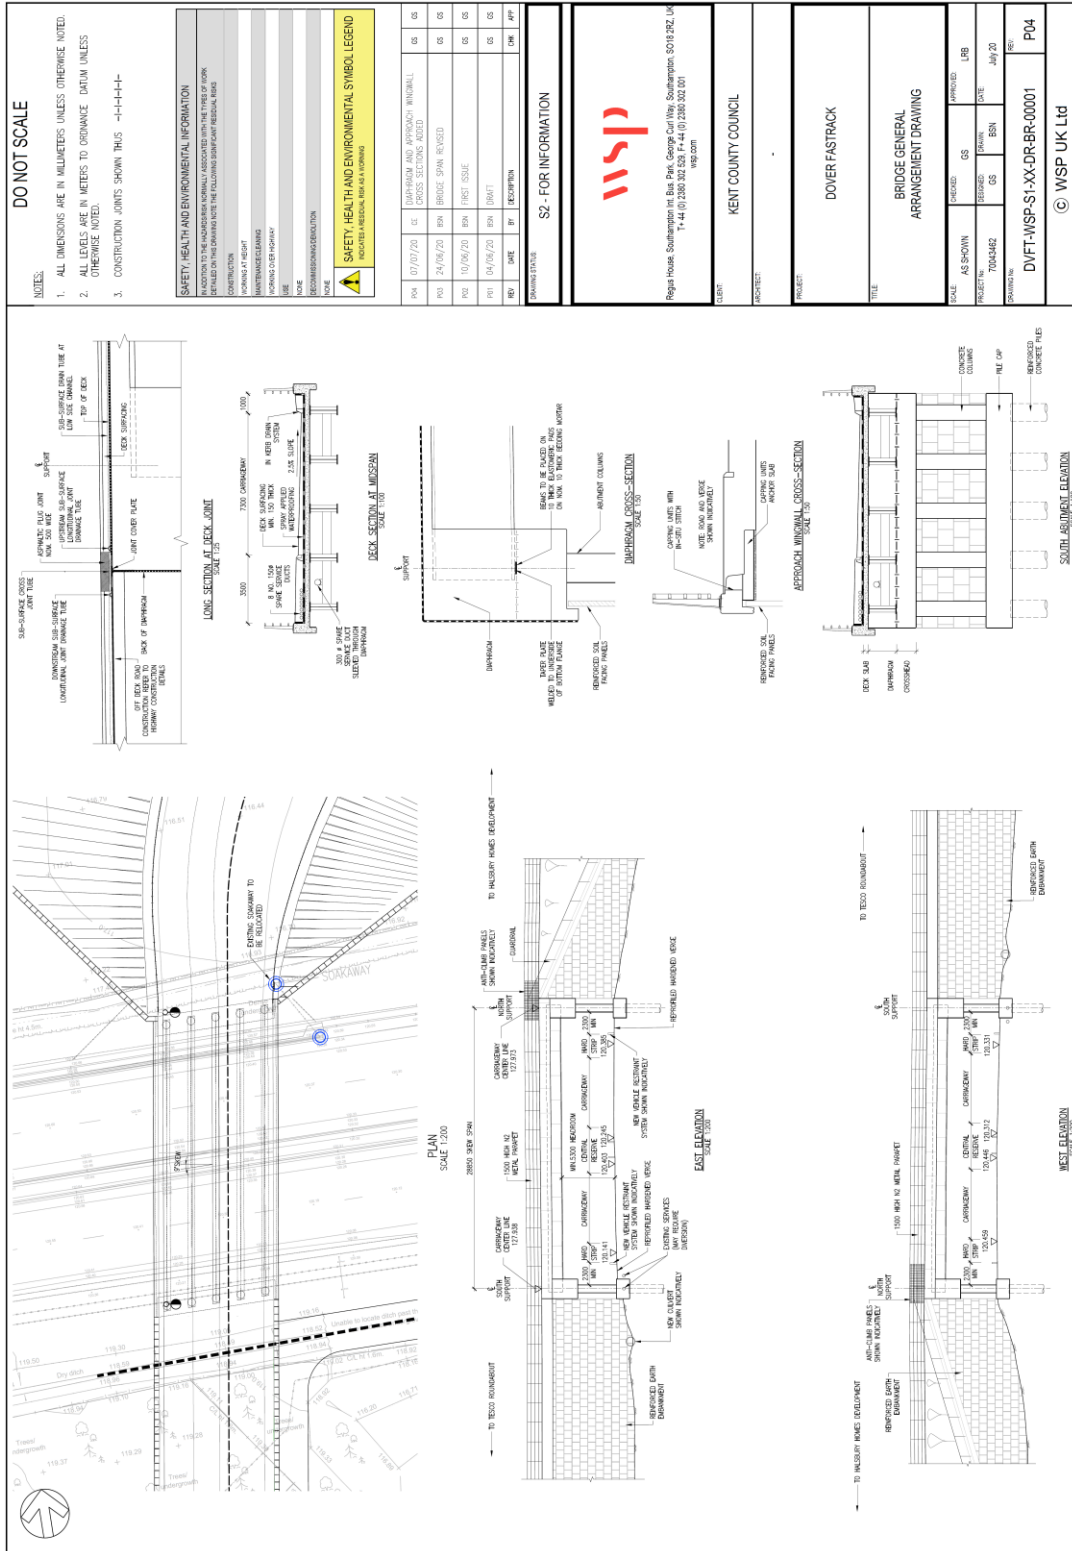


**Item D1 Appendix 1 Application Plans
Creation of two new sections of road as dedicated Bus Rapid
Transit route for buses, cyclists and pedestrians only - Land to the
north of Dover and to the south of Whitfield, Kent – DOV/20/01048
(KCC/DO/0178/2020)**

Typical Bus Gate Elevation

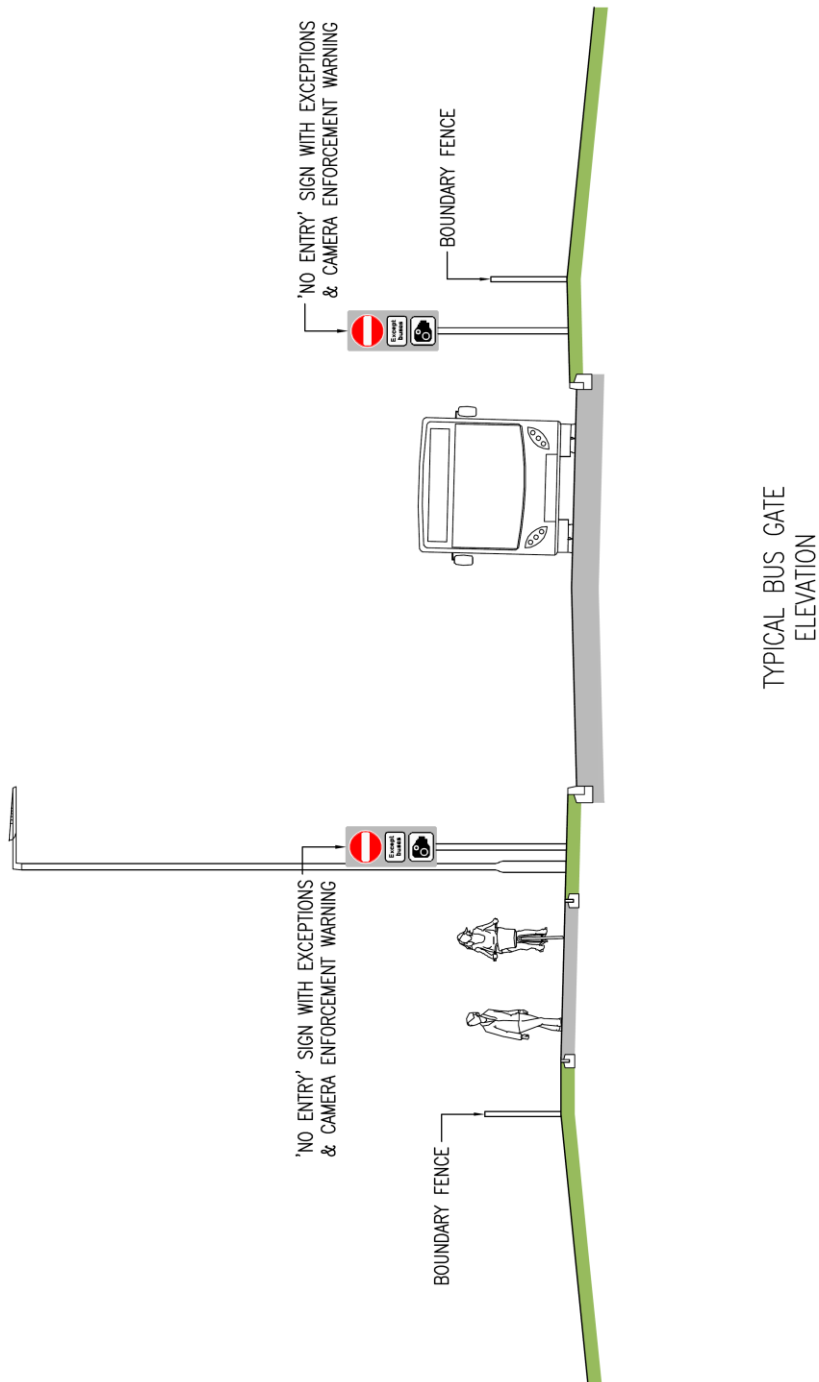

**Item D1 Appendix 1 Application Plans
Creation of two new sections of road as dedicated Bus Rapid
Transit route for buses, cyclists and pedestrians only - Land to the
north of Dover and to the south of Whitfield, Kent – DOV/20/01048
(KCC/DO/0178/2020)**


Red Line Boundary Section 2 (plan 1 of 2)

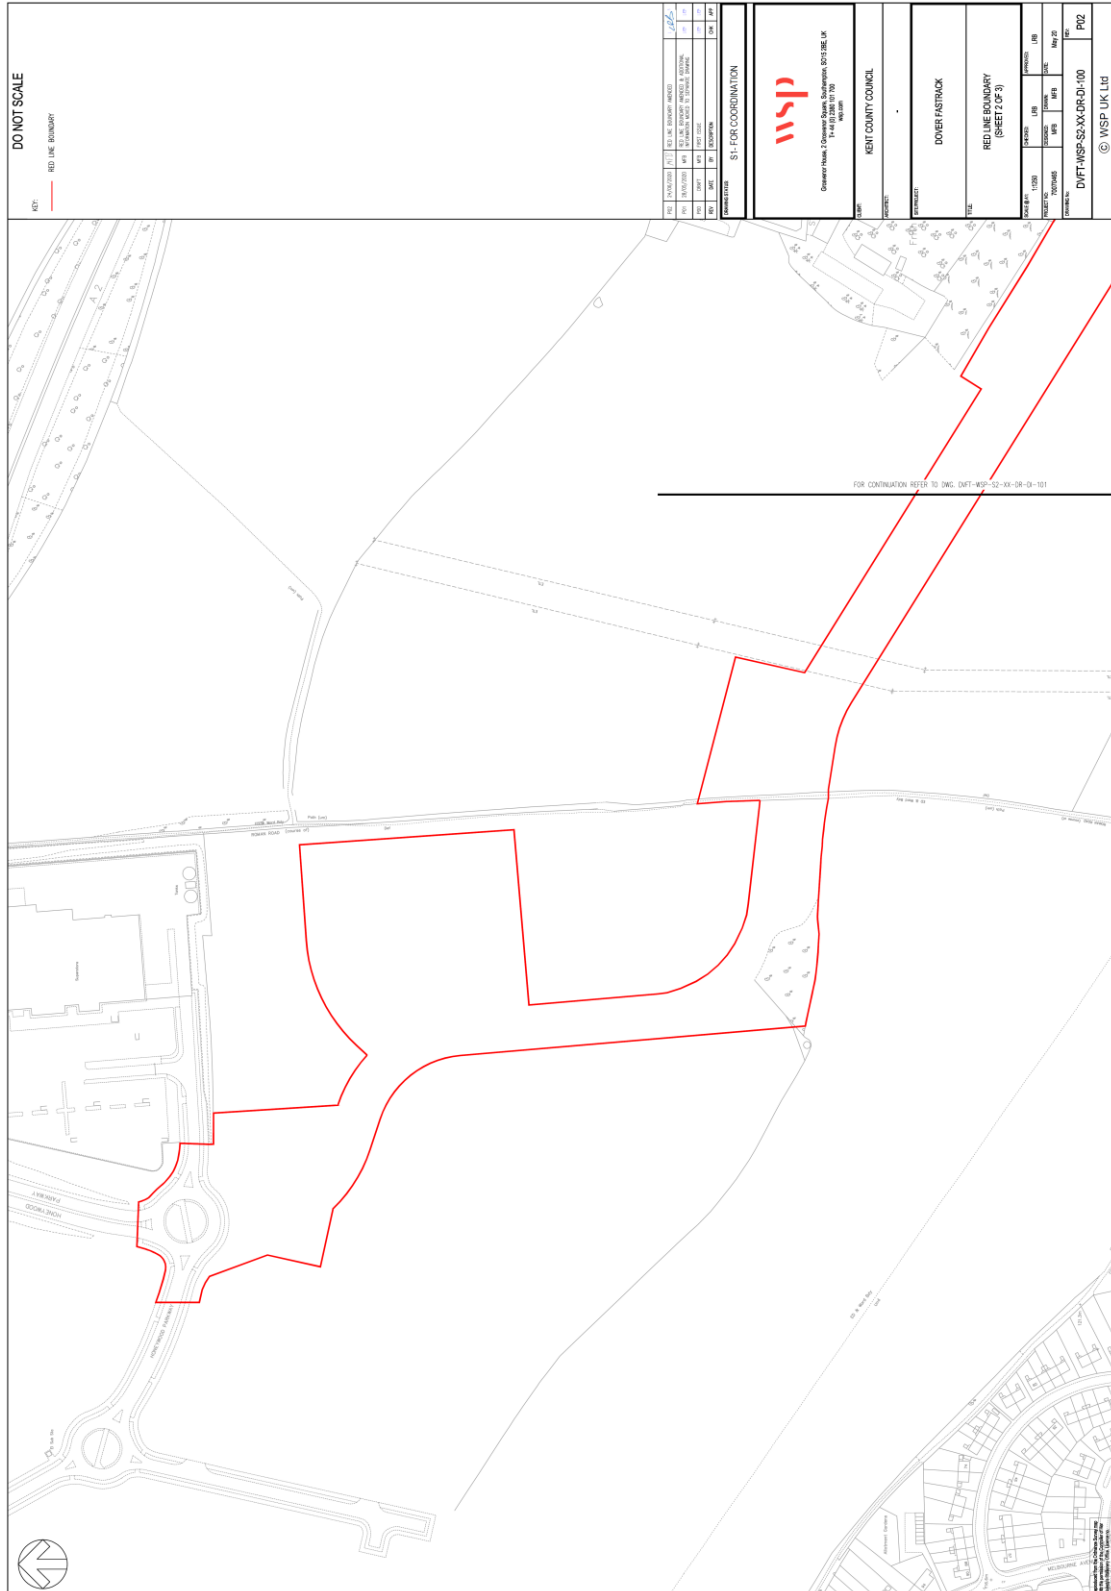

Item D1 Appendix 1 Application Plans

Creation of two new sections of road as dedicated Bus Rapid Transit route for buses, cyclists and pedestrians only - Land to the north of Dover and to the south of Whitfield, Kent – DOV/20/01048 (KCC/DO/0178/2020)

Red Line Boundary Section 2 (plan 2 of 2)

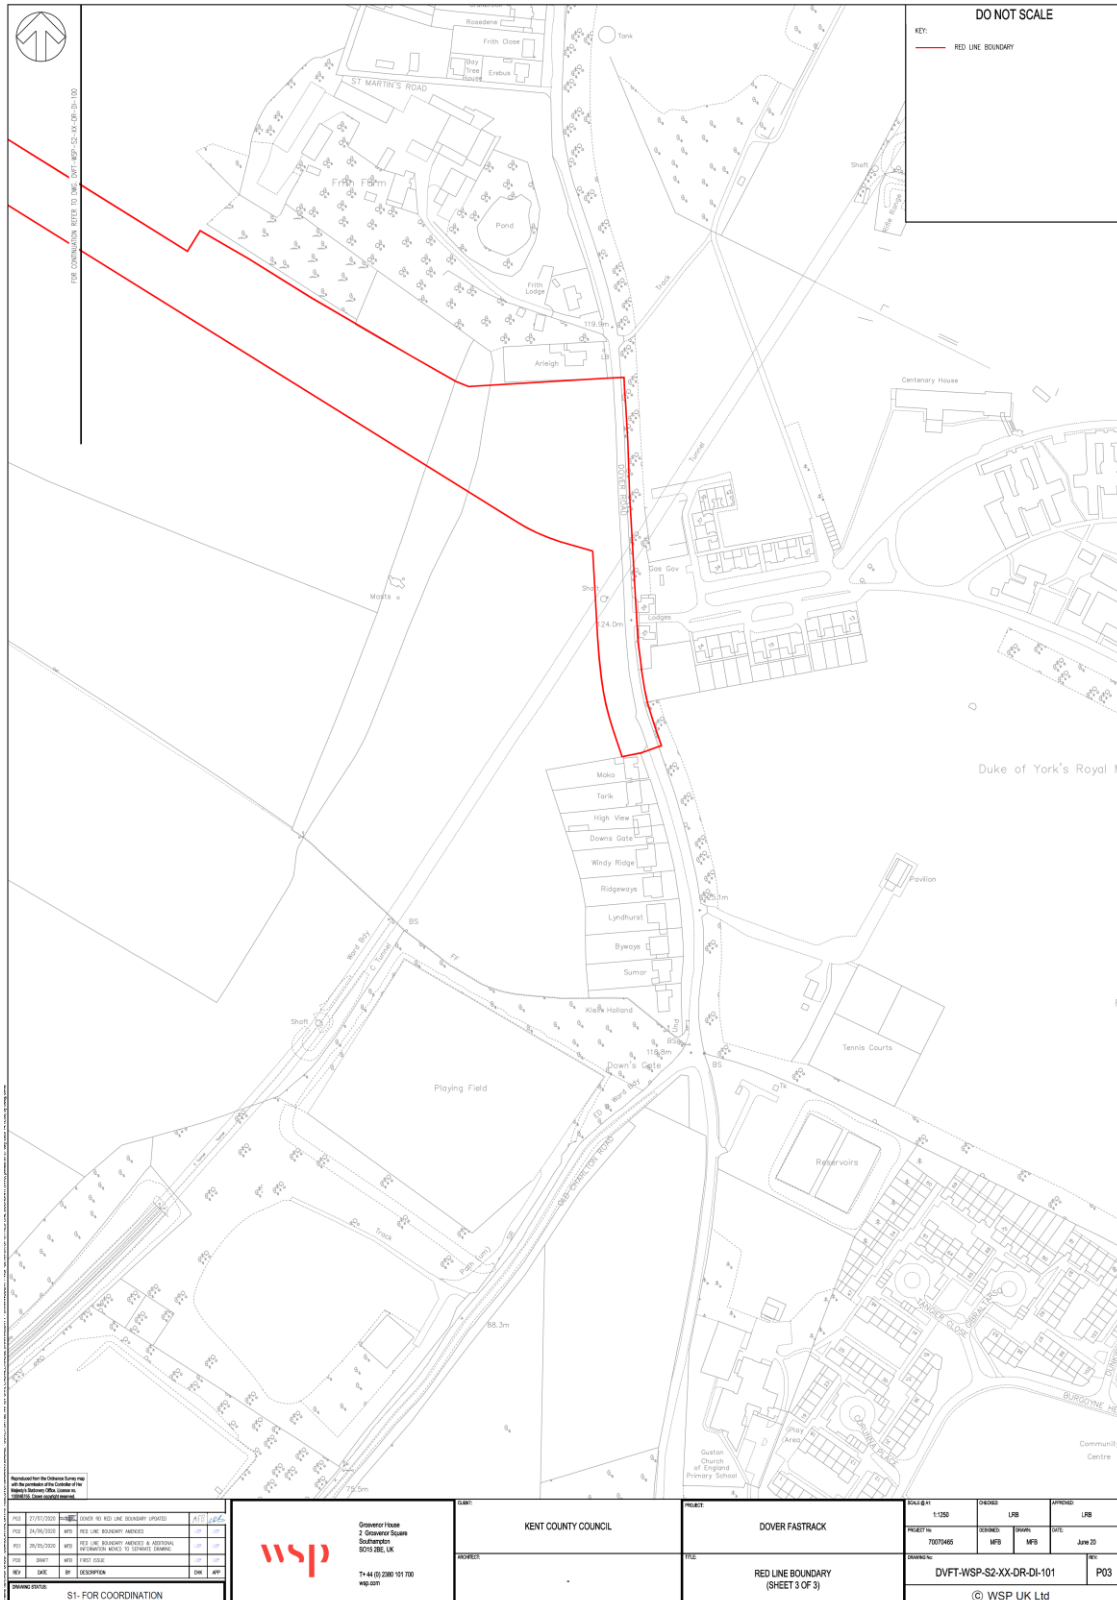


FOR COORDINATION

wsp


www.wsp.com

CLIENT	KENT COUNTY COUNCIL
PROJECT	DOVER FASTRACK
DESCRIPTION	RED LINE BOUNDARY (SHEET 3 OF 3)

DRAWING NO.	DVFT-WSP-S2-XX-DR-DI-101			P03	
© WSP UK Ltd					

Item D1 Appendix 1 Application Plans

Creation of two new sections of road as dedicated Bus Rapid Transit route for buses, cyclists and pedestrians only - Land to the north of Dover and to the south of Whitfield, Kent – DOV/20/01048 (KCC/DO/0178/2020)

Section 2 - General Arrangement (plans 1 and 2 of 4)



Item D1 Appendix 1 Application Plans

Creation of two new sections of road as dedicated Bus Rapid Transit route for buses, cyclists and pedestrians only - Land to the north of Dover and to the south of Whitfield, Kent – DOV/20/01048 (KCC/DO/0178/2020)

Section 2 - General Arrangement (plans 3 and 4 of 4)



Item D1 Appendix 1 Application Plans

Creation of two new sections of road as dedicated Bus Rapid Transit route for buses, cyclists and pedestrians only - Land to the north of Dover and to the south of Whitfield, Kent – DOV/20/01048 (KCC/DO/0178/2020)

Section 2 – Cross Section

