


PROPOSED JUNCTION APPROACH VISIBILITY
Scale 1:1000

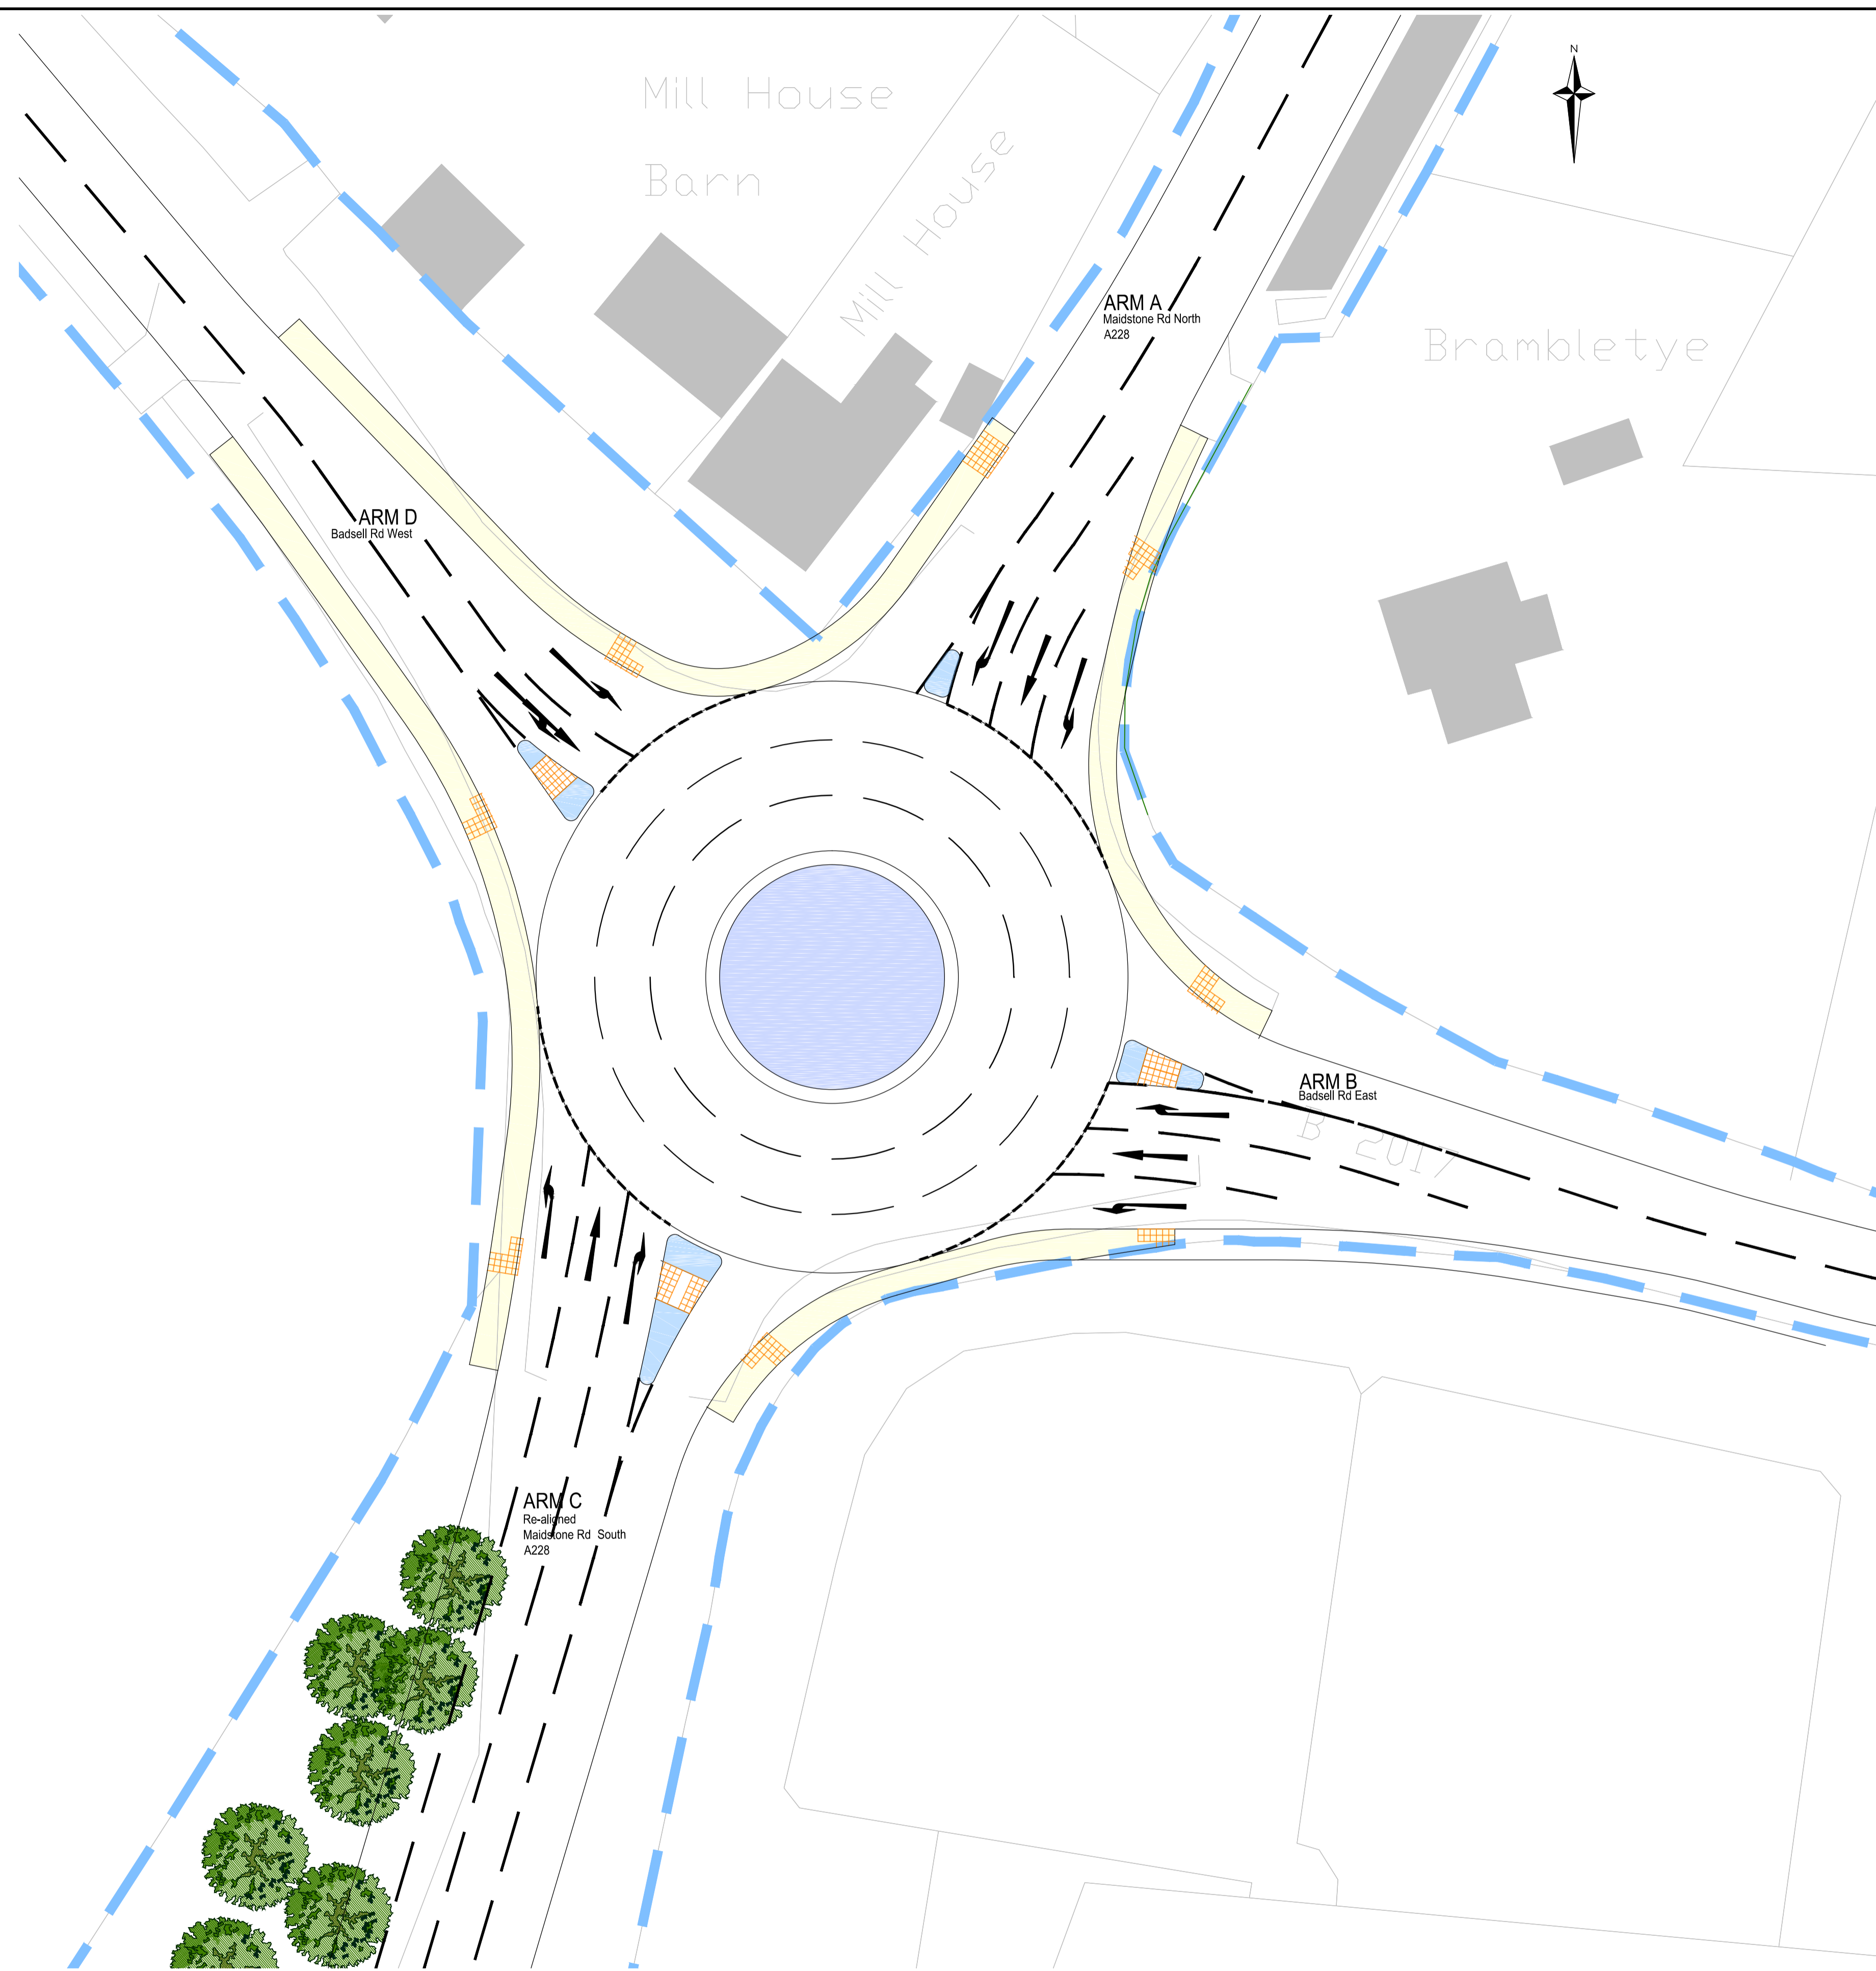

PROPOSED ROUNDABOUT GEOMETRY
Scale 1:250

KEY

	EXISTING OS
	EXISTING HIGHWAY BOUNDARY
	NEW ROAD LAYOUT
	NEW ROAD MARKING
	EXISTING SPEED LIMIT CHANGE SIGN (APPROX. LOCATION)

P4	SPEED LIMIT SIGNS ADDED	08/12/16	HG
P3	SPEED LIMIT ANNOTATIONS FOR ARMS B AND D CORRECTED	02/12/16	HG
P2	ICD INCREASED BY 0.2M	16/09/15	HG
P1	UPDATED TO SUIT NEW PROPOSED TRAFFIC FLOWS	01/06/15	HG
-	FIRST ISSUE	18/07/12	HG
Rev.	Description	Date	Chkd

Glanville
575 - 599 Maxted Road,
Hemel Hempstead, Herts. HP2 7ED
Tel: (01442) 202600 Fax: (01442) 212599
postbox@glanvillegroup.com www.glanvillegroup.com

Client: **BERKELEY STRATEGIC**

Project: **LAND AT BADSELL ROAD, PADDOCK WOOD**

Title: **COLTS HILL ROUNDABOUT IMPROVEMENTS - OPTION 1**

Project Engineer: H.B.G. Scale: A1: AS SHOWN
Project Director: H.G. Date: Mar 2012
Status: **PRELIMINARY**

Drawing No. 4100103-SK26 Rev P4