

639400

639500

166700


166700

166600

166600

166500

166500

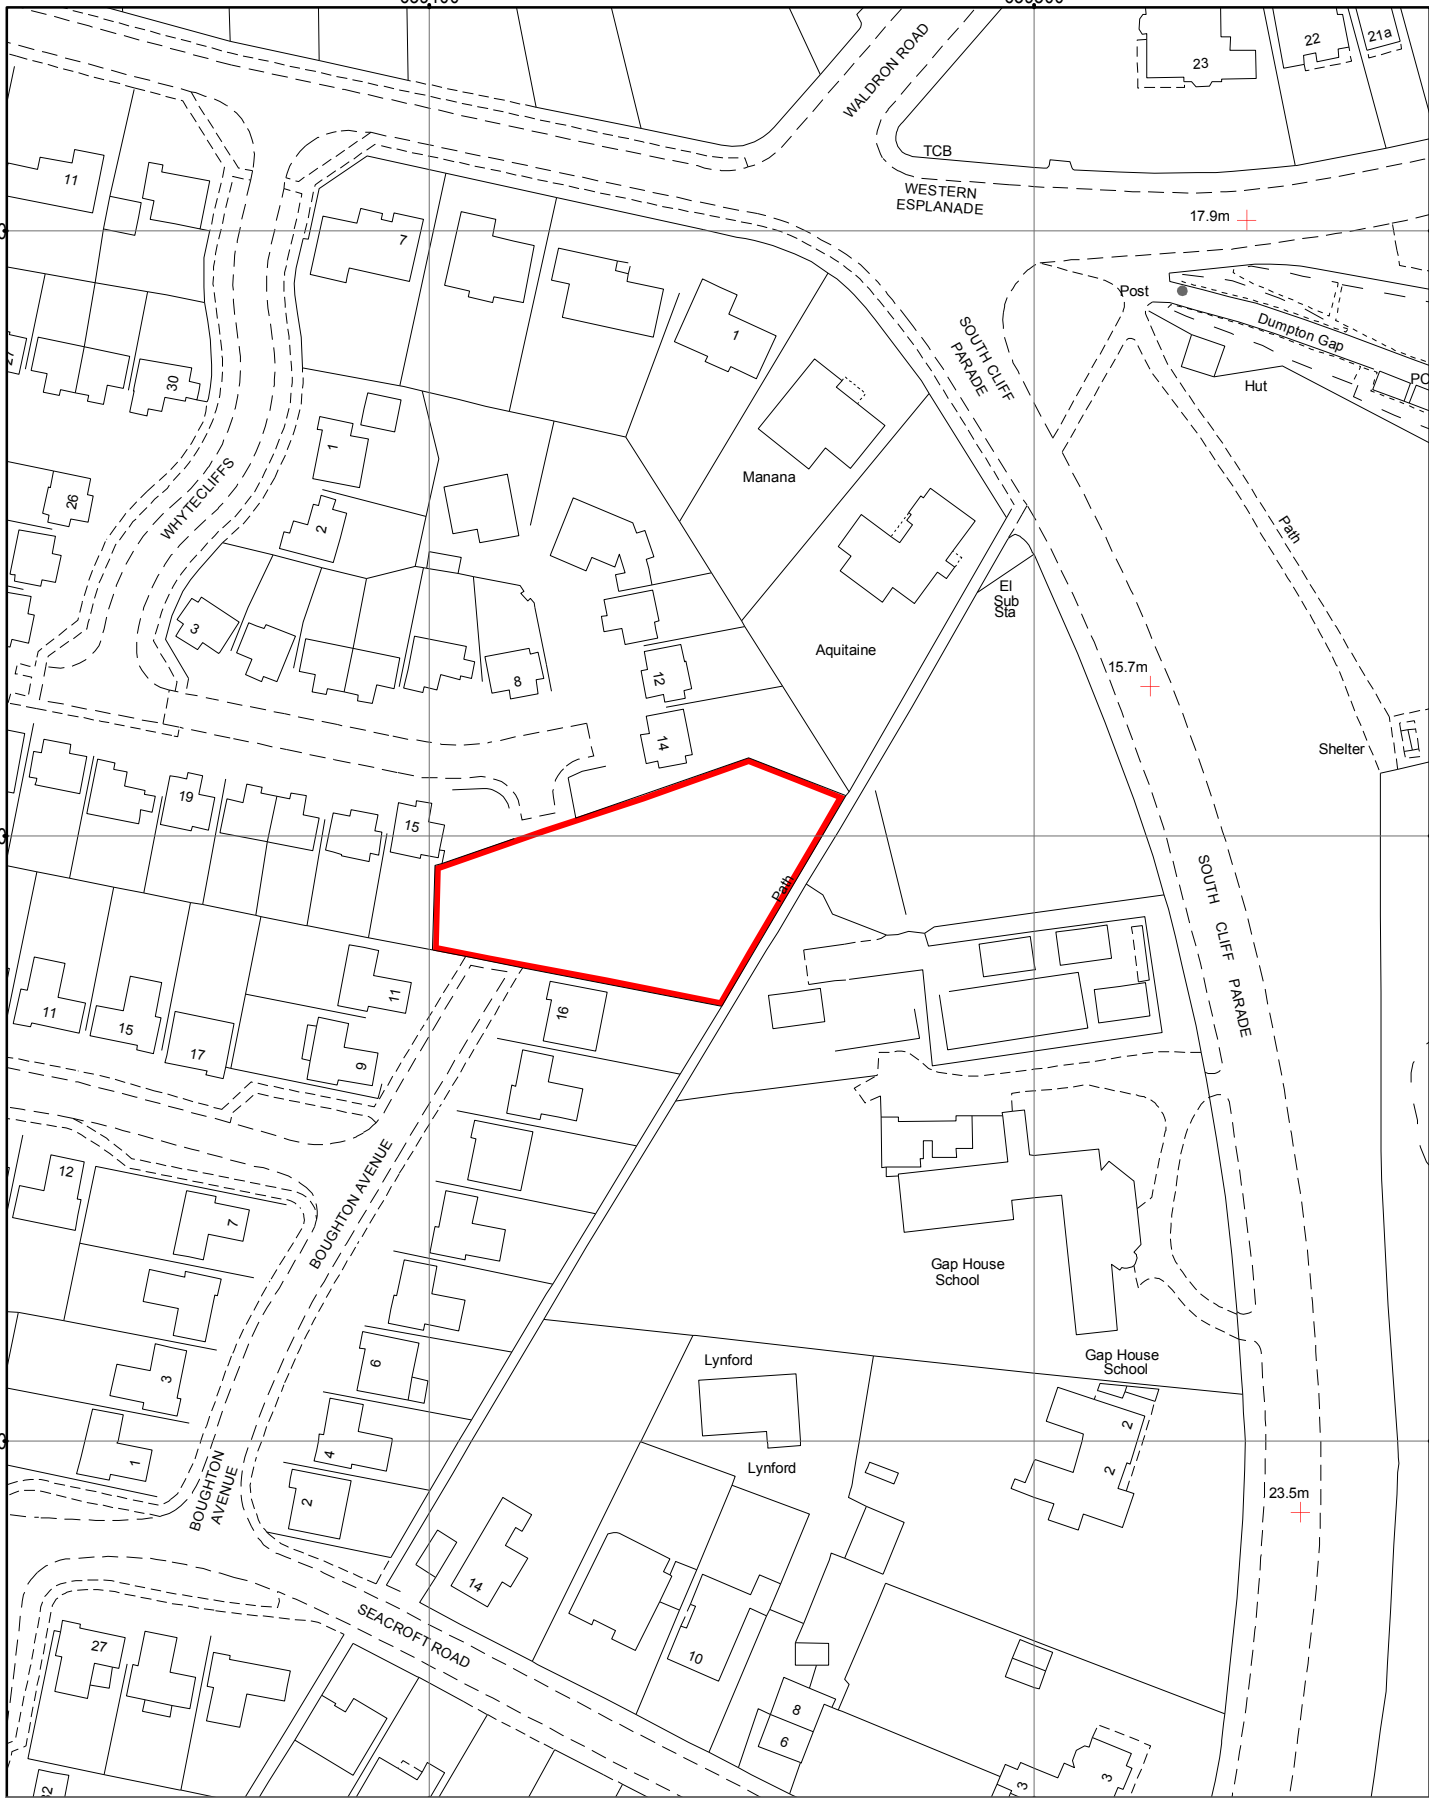

639400

639500

**LAND AT LALEHAM GAP SCHOOL
BOUGHTON AVENUE
BROADSTAIRS**

UPRN 78810100




PROPERTY GROUP
County Hall, Maidstone
Kent ME14 1XQ
Tel:08458 247247

Based upon the Ordnance Survey map with the permission of the Controller of Her Majesty's Stationery Office. (C) Crown Copyright Licence No. LA076708. Additional information copyright Kent County Council

MasterMap

Drawn By
KP

Date
AUG 2009

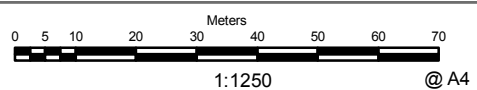


Drawing No.
TR3966/2U

639400

639500

639600

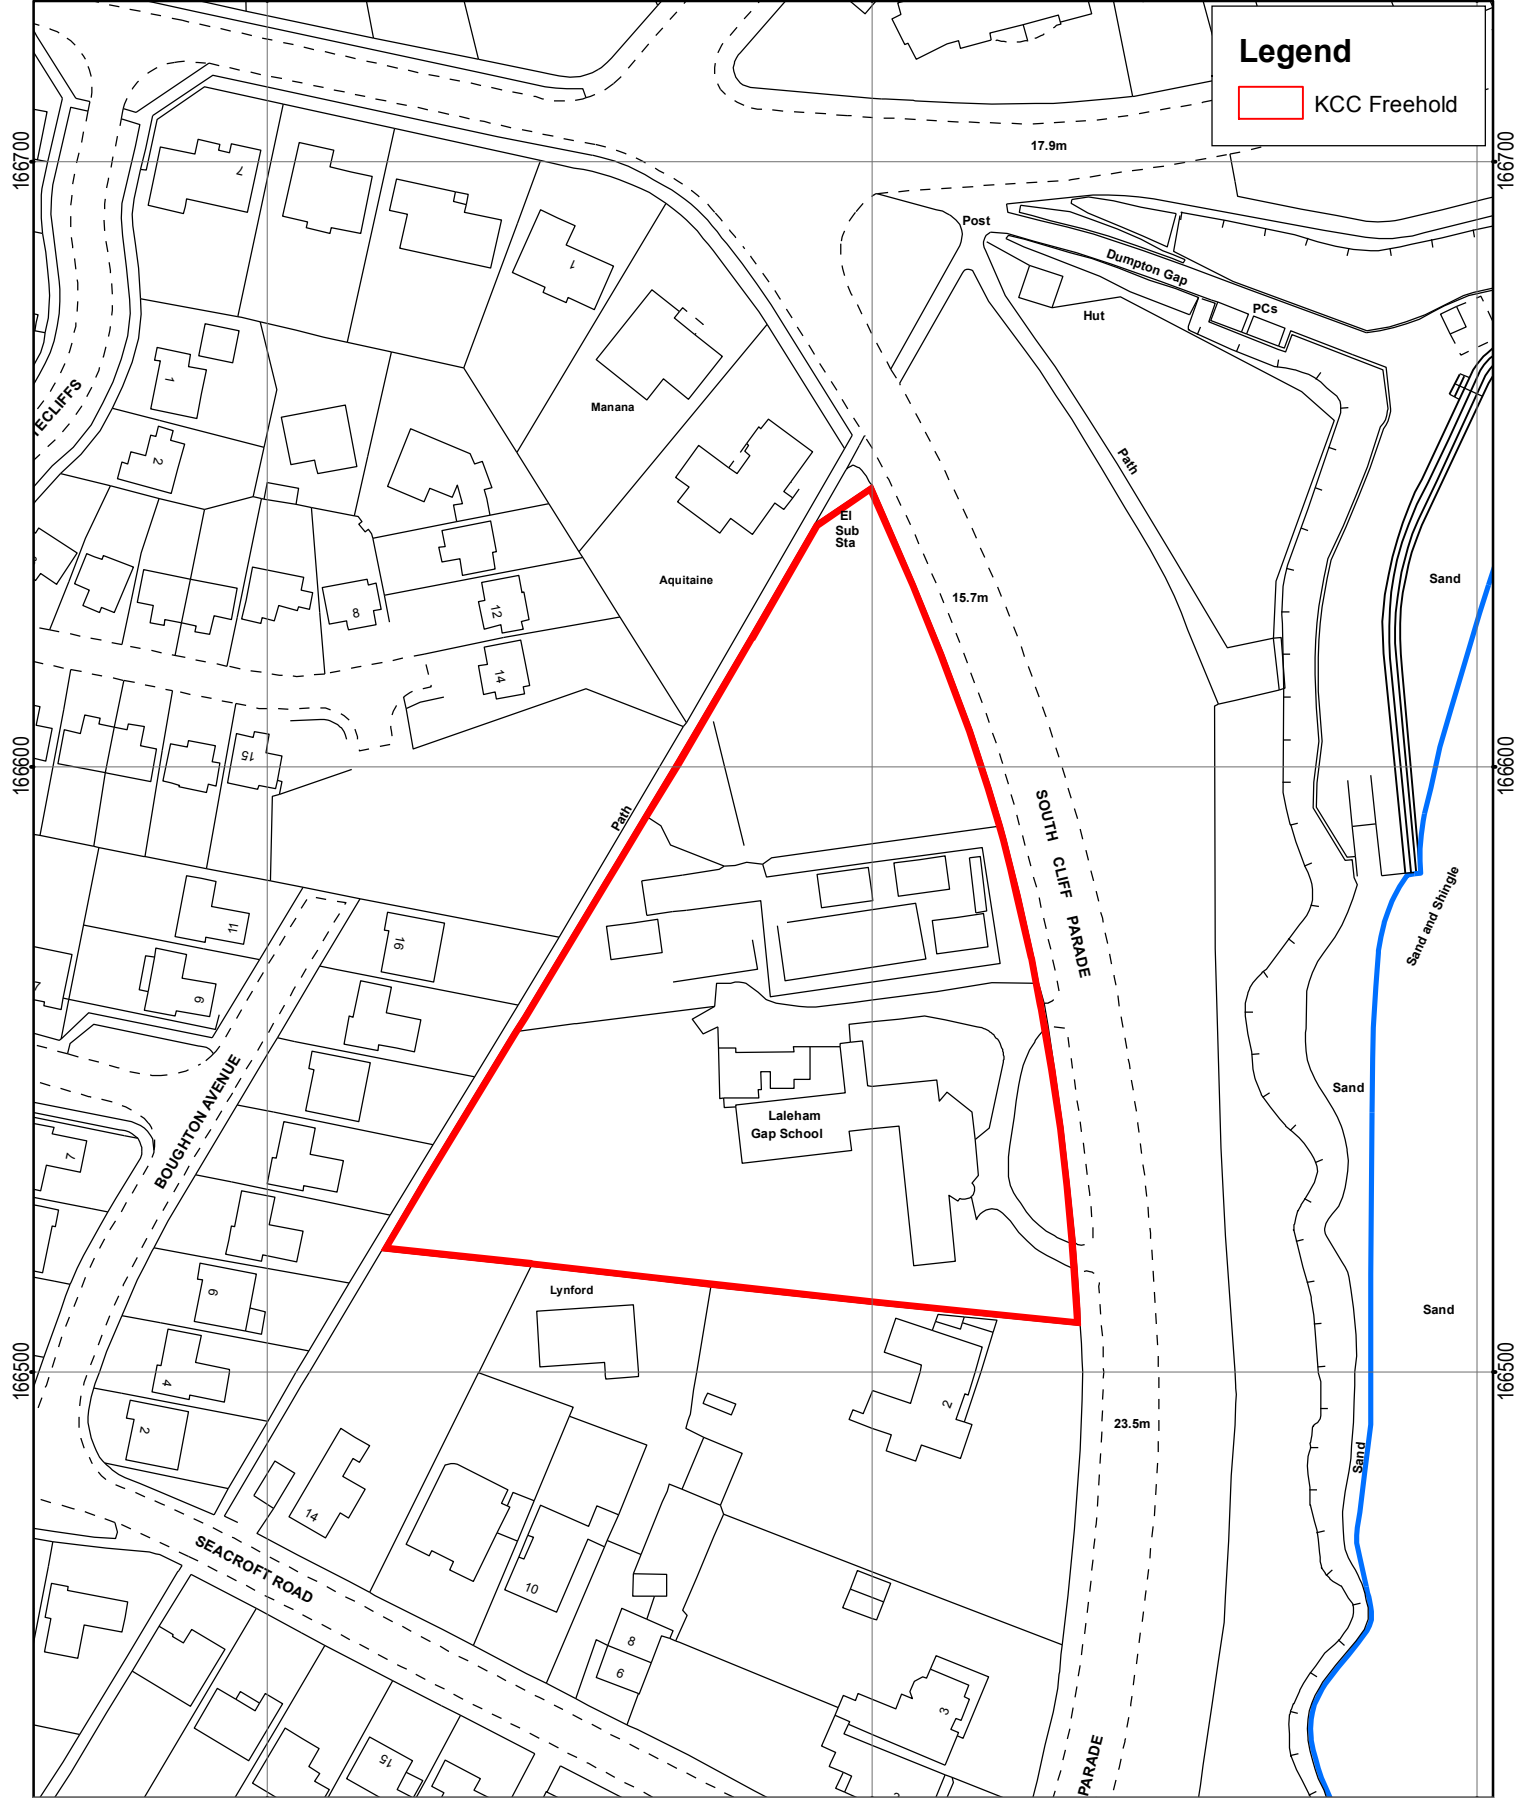

Legend

KCC Freehold



639400

639500

639600

**LALEHAM GAP SCHOOL
1 SOUTHCLIFFE PARADE
BROADSTAIRS
CT10 1TJ**

**Kent
County
Council**
kent.gov.uk



**PROPERTY AND
INFRASTRUCTURE SUPPORT**
County Hall, Maidstone
Kent ME14 1XQ
Tel:08458 247247

Based upon the Ordnance Survey map with the permission of the Controller of Her Majesty's Stationery Office.
(C) Crown Copyright & database right 2011.
Ordnance Survey 100019238.
Additional information copyright Kent County Council

MasterMap


Drawn By

KP

Date

JUN 2014

Meters

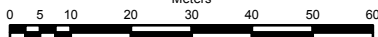

1:1250

Drawing No.

TR3966/2Y

@ A4