


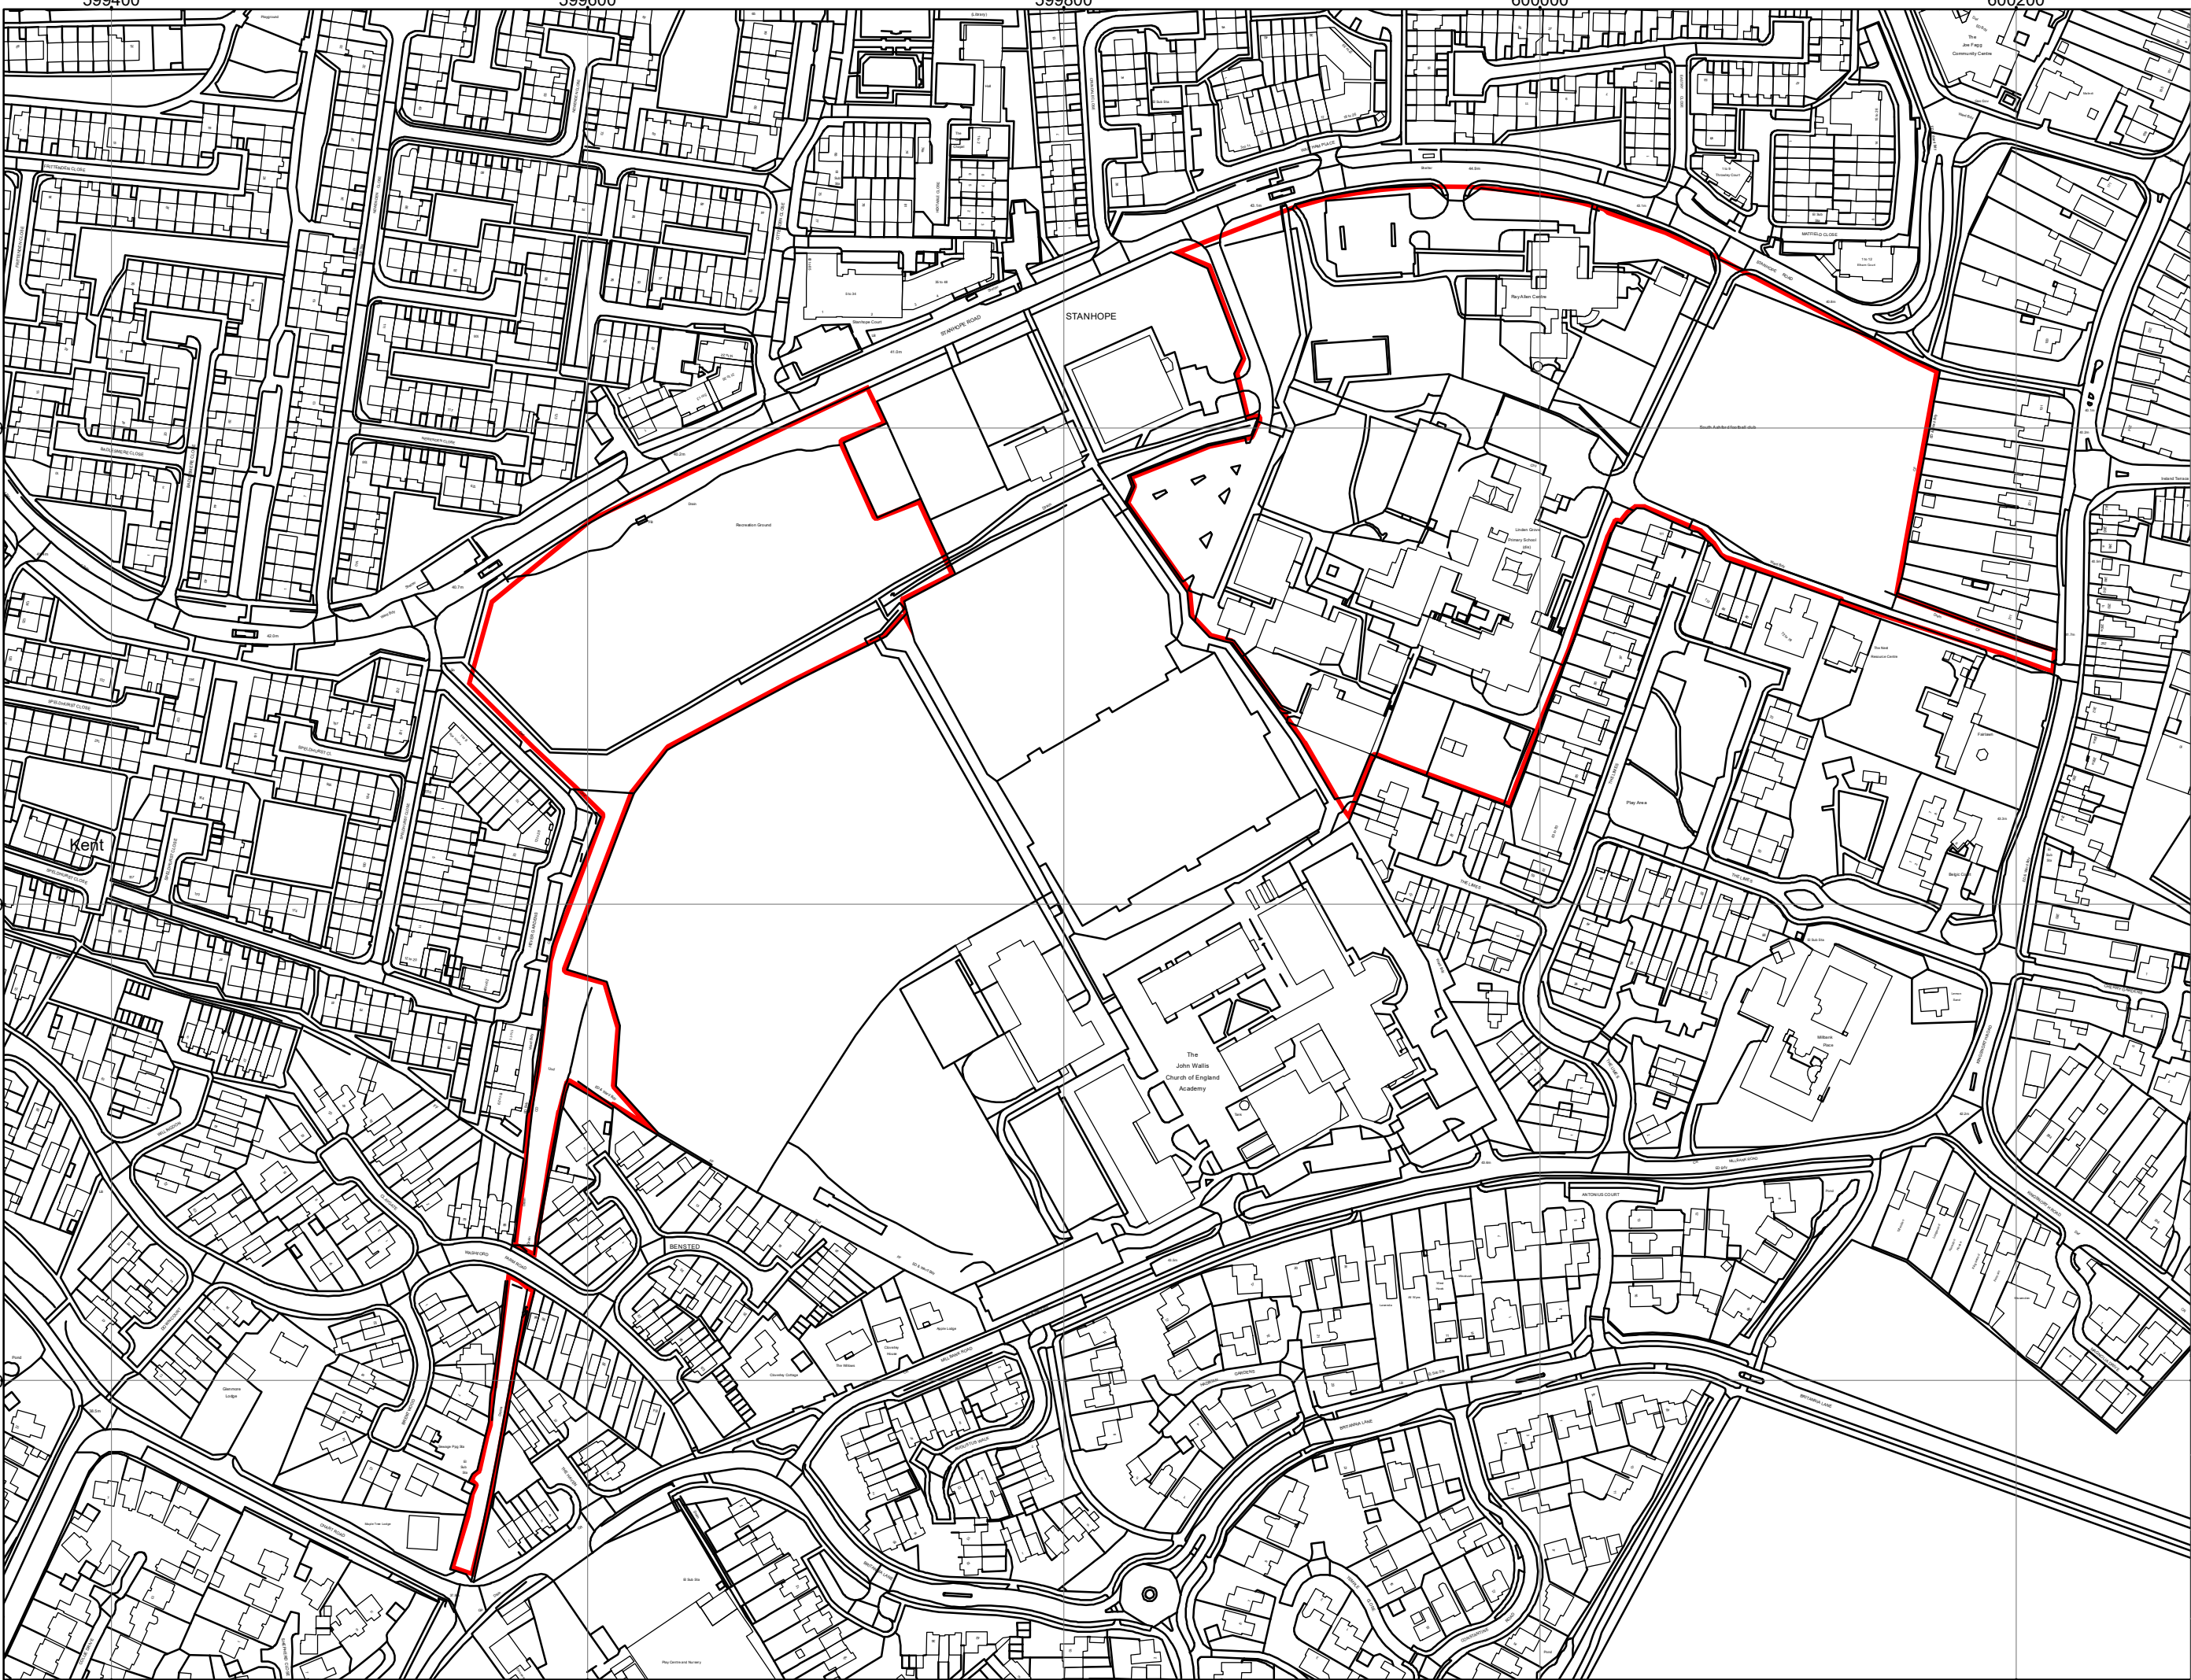


Based upon the Ordnance Survey map with the permission of the Controller of Her Majesty's Stationery Office.
(C) Crown Copyright & database right 2011.
Ordnance Survey 100019238.
Additional information copyright Kent County Council



PROPERTY & INFRASTRUCTURE SUPPORT
COUNTY HALL,
MAIDSTONE
ME14 1XQ

STANHOPE ROAD SITES
ASHFORD

Drawn By	Date
MY	MAR 2025

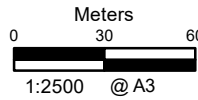

TQ9940/32E