


614900

615000

Legend

 KCC Freehold

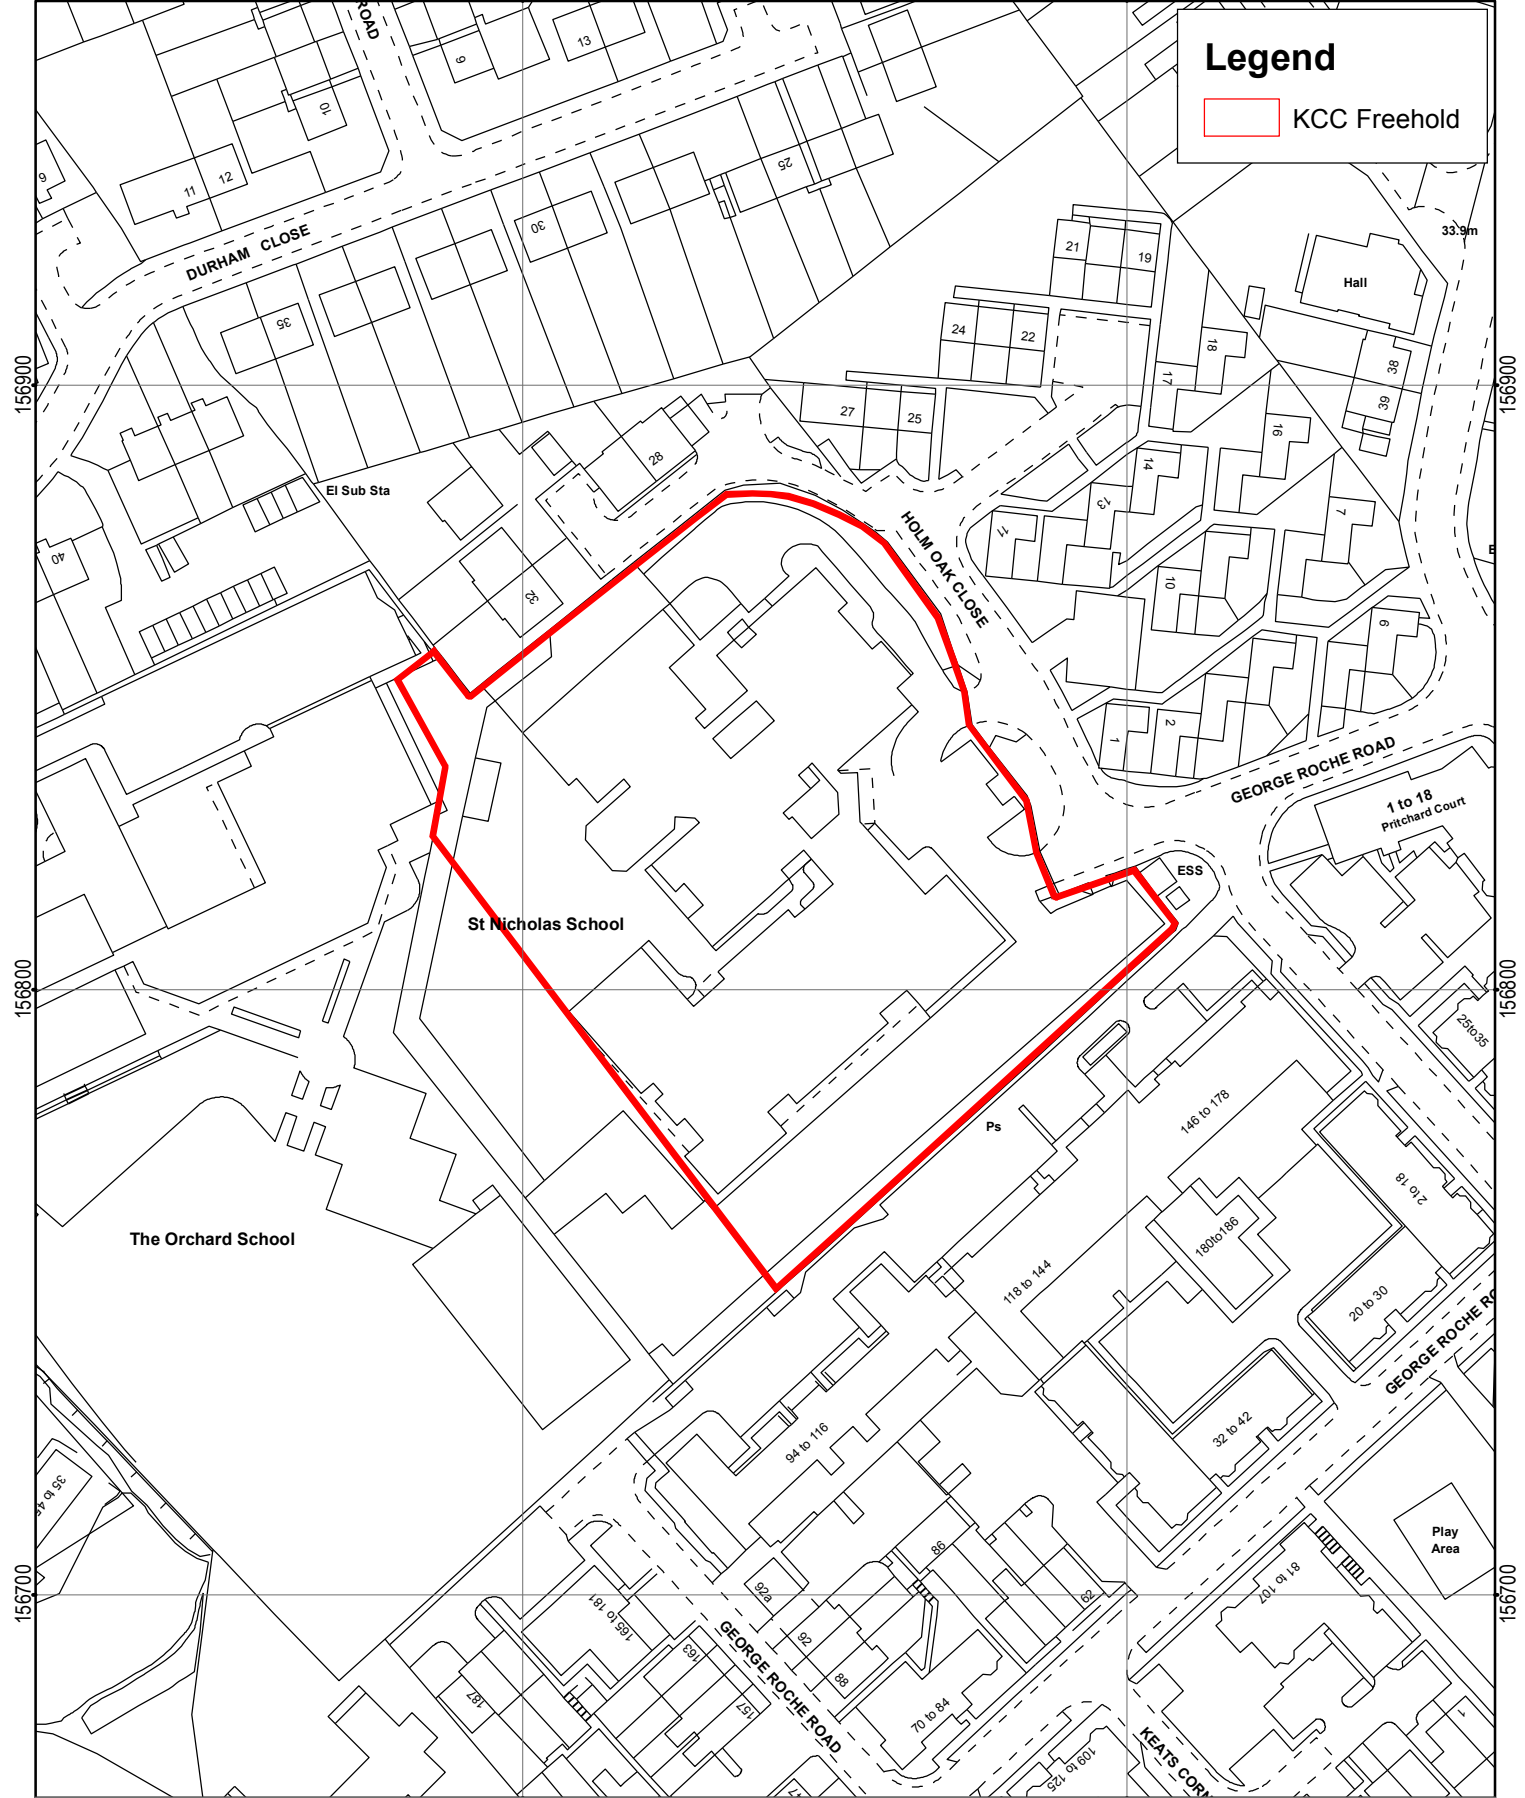

156900

156800

156700

156900

156800

156700



614900

615000

ST NICHOLAS SCHOOL
HOLM OAK CLOSE
NUNNERY FIELDS
CANTERBURY
CT1 3JJ




PROPERTY AND
INFRASTRUCTURE SUPPORT
 County Hall, Maidstone
 Kent ME14 1XQ
 Tel:08458 247247

Based upon the Ordnance Survey map with the permission of the Controller of Her Majesty's Stationery Office.
 (C) Crown Copyright & database right 2011.
 Ordnance Survey 100019238.
 Additional information copyright Kent County Council

MasterMap

Drawn By
KP

Date
DEC 2014

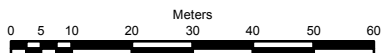

1:1250

@ A4

Drawing No.
TR1456/7J