


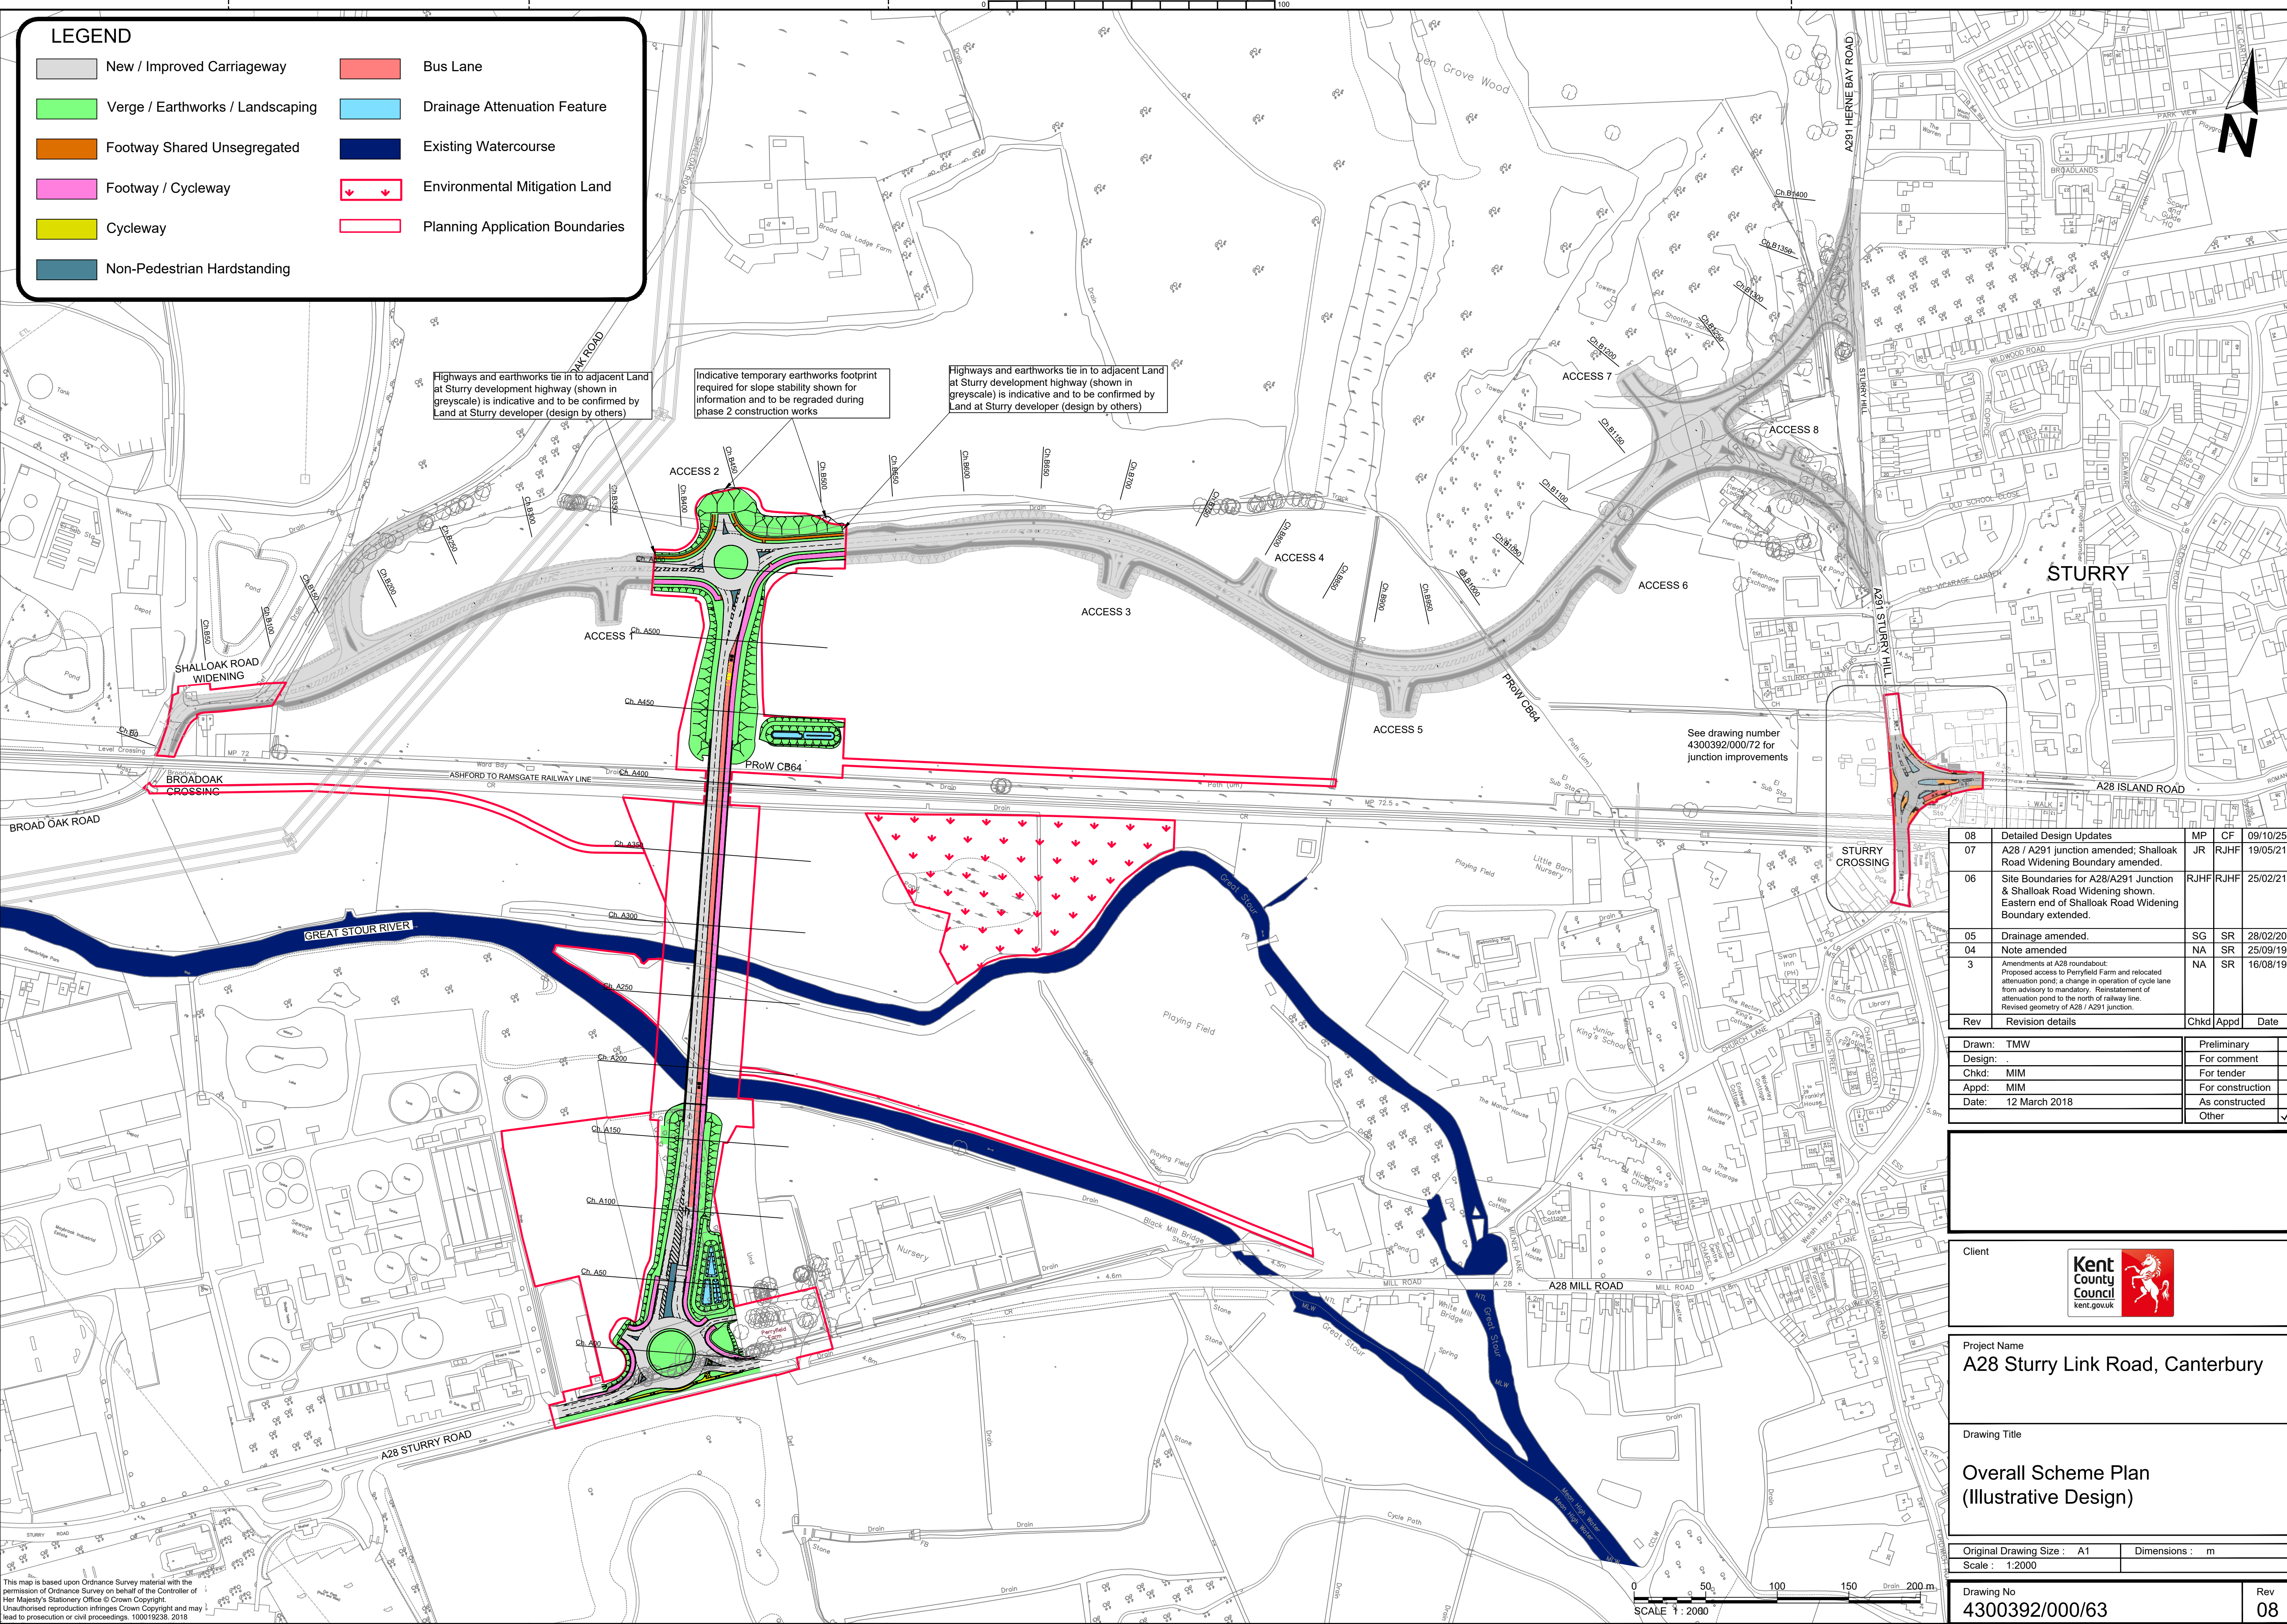

LEGEND

New / Improved Carriageway

Verge / Earthworks / Landscaping

Footway Shared Unsegregated

Footway / Cycleway

Cycleway

Non-Pedestrian Hardstanding

Bus Lane

Drainage Attenuation Feature

Existing Watercourse

Environmental Mitigation Land

Planning Application Boundaries

Highways and earthworks tie in to adjacent Land at Sturry development highway (shown in greyscale) is indicative and to be confirmed by Land at Sturry developer (design by others)

Indicative temporary earthworks footprint required for slope stability shown for information and to be regraded during phase 2 construction works

Highways and earthworks tie in to adjacent Land at Sturry development highway (shown in greyscale) is indicative and to be confirmed by Land at Sturry developer (design by others)

08	Detailed Design Updates	MP	CF	09/10/25
07	A28 / A291 junction amended; Shalloak Road Widening Boundary amended.	JR	RJHF	19/05/21
06	Site Boundaries for A28/A291 Junction & Shalloak Road Widening shown, Eastern end of Shalloak Road Widening Boundary extended.	RJHF	RJHF	25/02/21
05	Drainage amended.	SG	SR	28/02/20
04	Note amended	NA	SR	25/09/19
3	Amendments at A28 roundabout: Proposed access to Perryfield Farm and relocated attenuation pond; a change in operation of cycle lane from advisory to mandatory. Reinstatement of attenuation pond to the north of railway line. Revised geometry of A28 / A291 junction.	NA	SR	16/08/19
Rev	Revision details	Chkd	Appd	Date

Drawn:	TMW	Preliminary
Design:		For comment
Chkd:	MIM	For tender
Appd:	MIM	For construction
Date:	12 March 2018	As constructed
		Other

Client	
--------	---

Project Name	A28 Sturry Link Road, Canterbury
--------------	----------------------------------

Drawing Title	Overall Scheme Plan (Illustrative Design)
---------------	---

Original Drawing Size : A1	Dimensions : m
Scale : 1:2000	

Drawing No	4300392/000/63	Rev	08
------------	----------------	-----	----

This map is based upon Ordnance Survey material with the permission of Ordnance Survey on behalf of the Controller of Her Majesty's Stationery Office © Crown Copyright. Unauthorised reproduction infringes Crown Copyright and may lead to prosecution or civil proceedings. 100010238, 2018