


Based upon the Ordnance Survey map with the permission of the Controller of Her Majesty's Stationery Office. (C) Crown Copyright. Licence No. LA076708. Additional information copyright Kent County Council.

Drawn By: SP  
Date: NOV 2007


**ROWHILL SPECIAL SCHOOL  
STOCK LANE  
WILMINGTON  
DARTFORD**

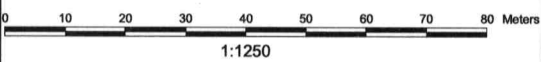

Drawing No. TQ5371/2e



**PROPERTY GROUP**  
County Hall, Maidstone  
Kent ME14 1XQ  
Tel: 08458 247247

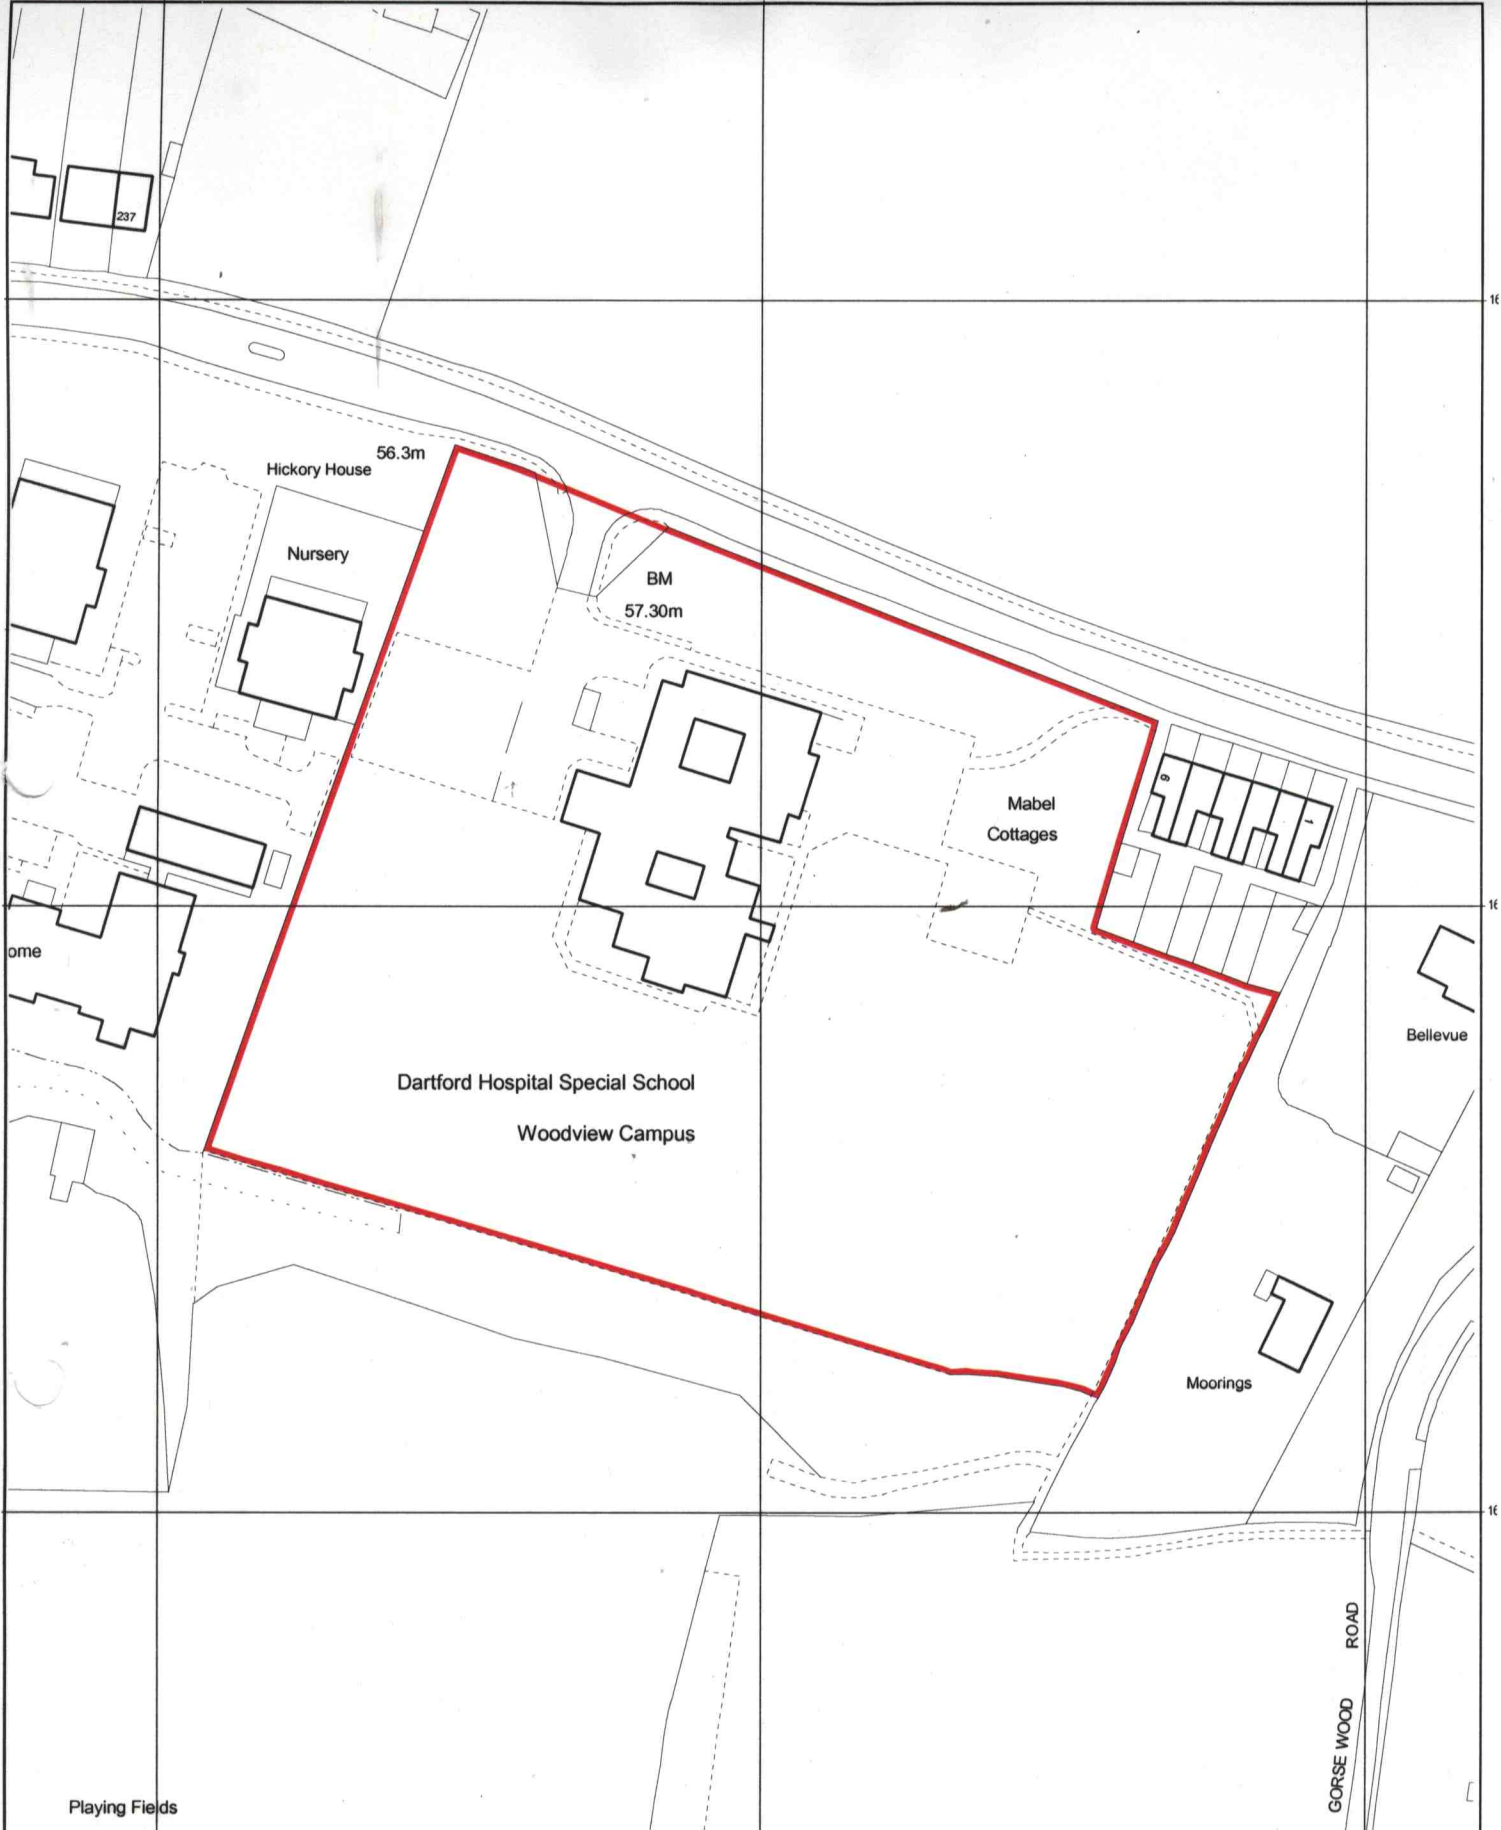

Playing Fields

561100

561200

Drawing prepared by



WEST KENT HOSPITAL SCHOOL  
 AND PHOENIX CENTRE  
 MAIN ROAD  
 LONGFIELD  
 DARTFORD

AREA 17,156.23 sq.m

mouchelparkman

on behalf of



PROPERTY GROUP  
 County Hall, Maidstone  
 Kent ME14 1XQ  
 Tel: (01622) 671411

Based upon the Ordnance Survey map with the permission of the Controller of Her Majesty's Stationery Office. (C) Crown Copyright. Licence No. LA076708. Additional information copyright Kent County Council.

Drawn By  
**CMR**

Date  
**APR 2006**



Drawing No.  
**TQ6168/5c**