



Drawing 4300127/000/11: Tonbridge Town Centre Regeneration Scheme

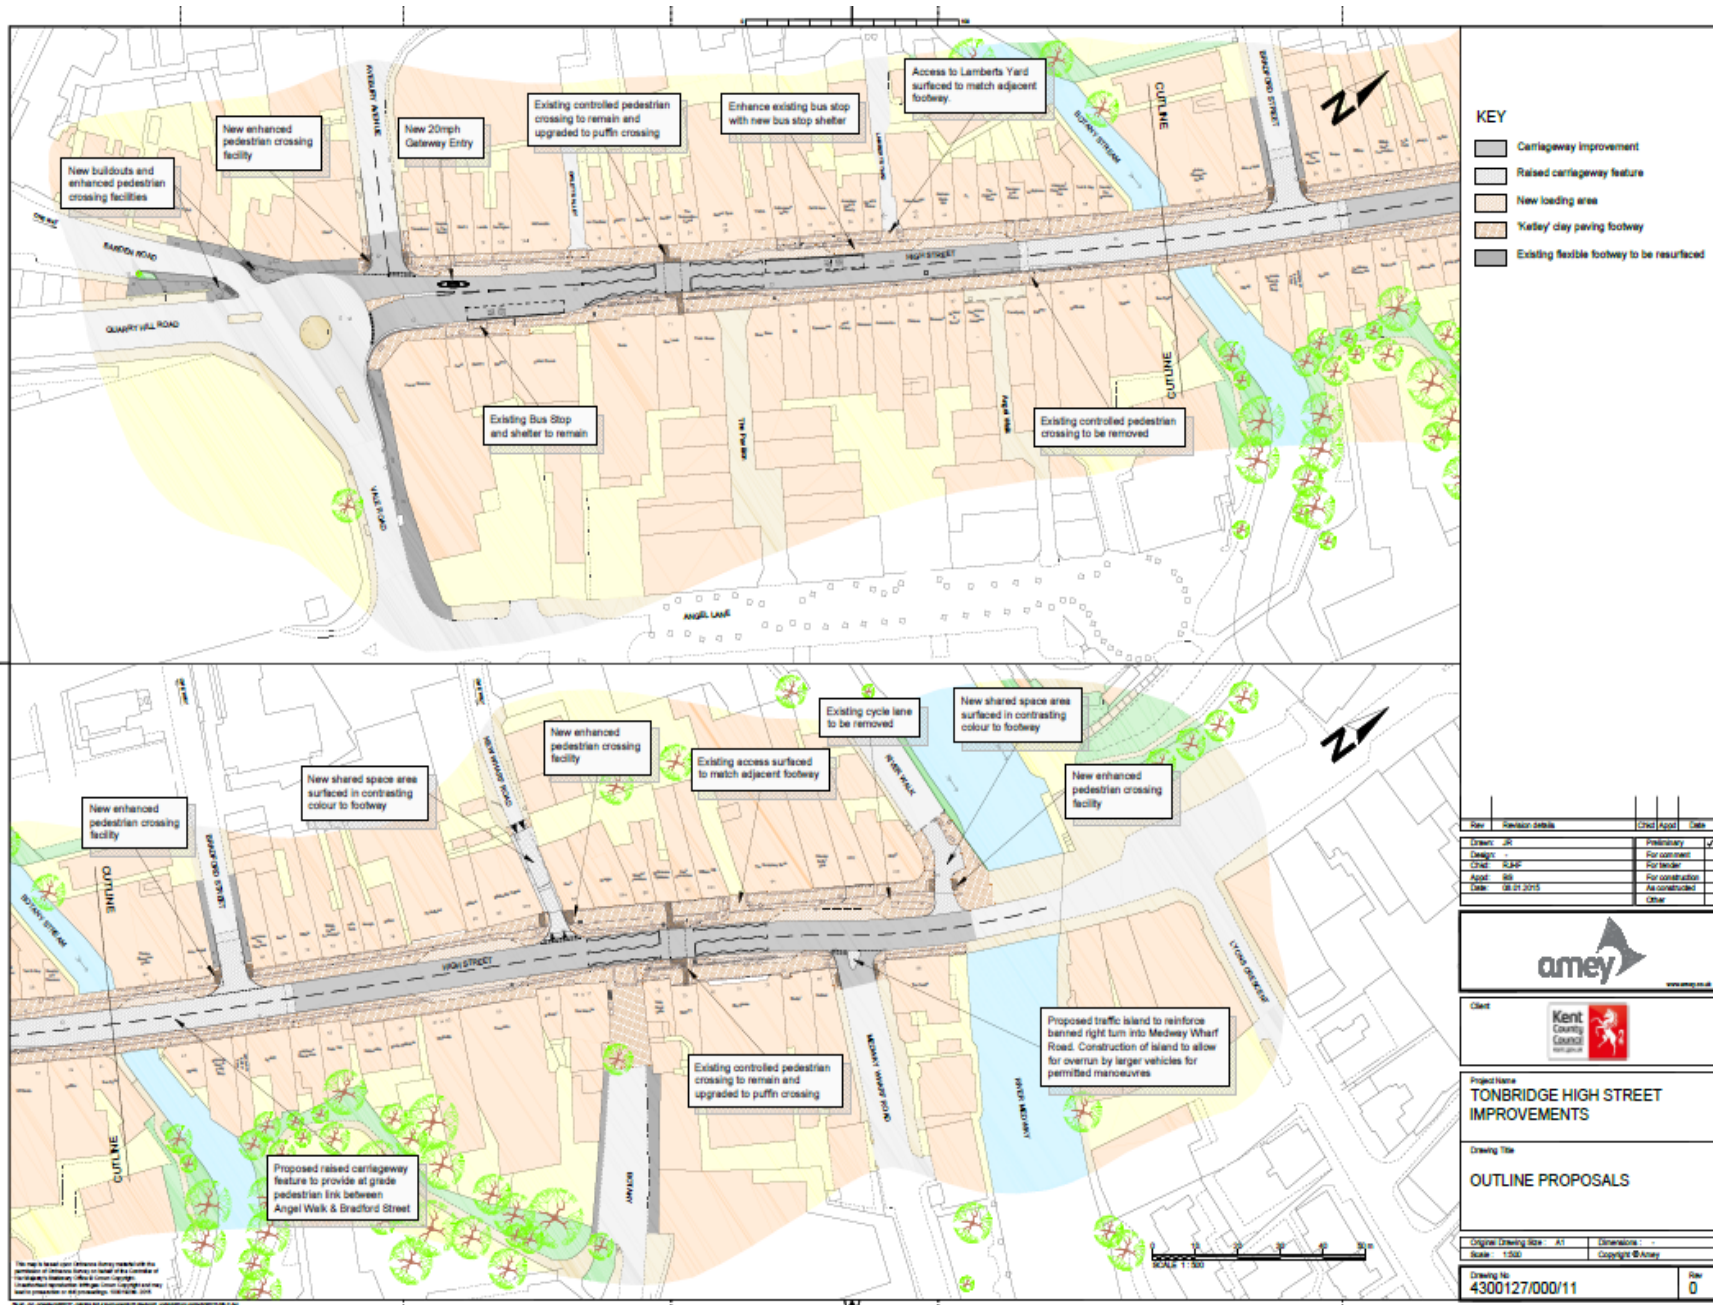


The right to reuse any information contained in this drawing is hereby acknowledged. This drawing is the property of Amey and is not to be used for any other purpose without the written consent of Amey. All rights reserved.

Drawing NDTI-1: North Deal Transport Improvements (Concept Plan)

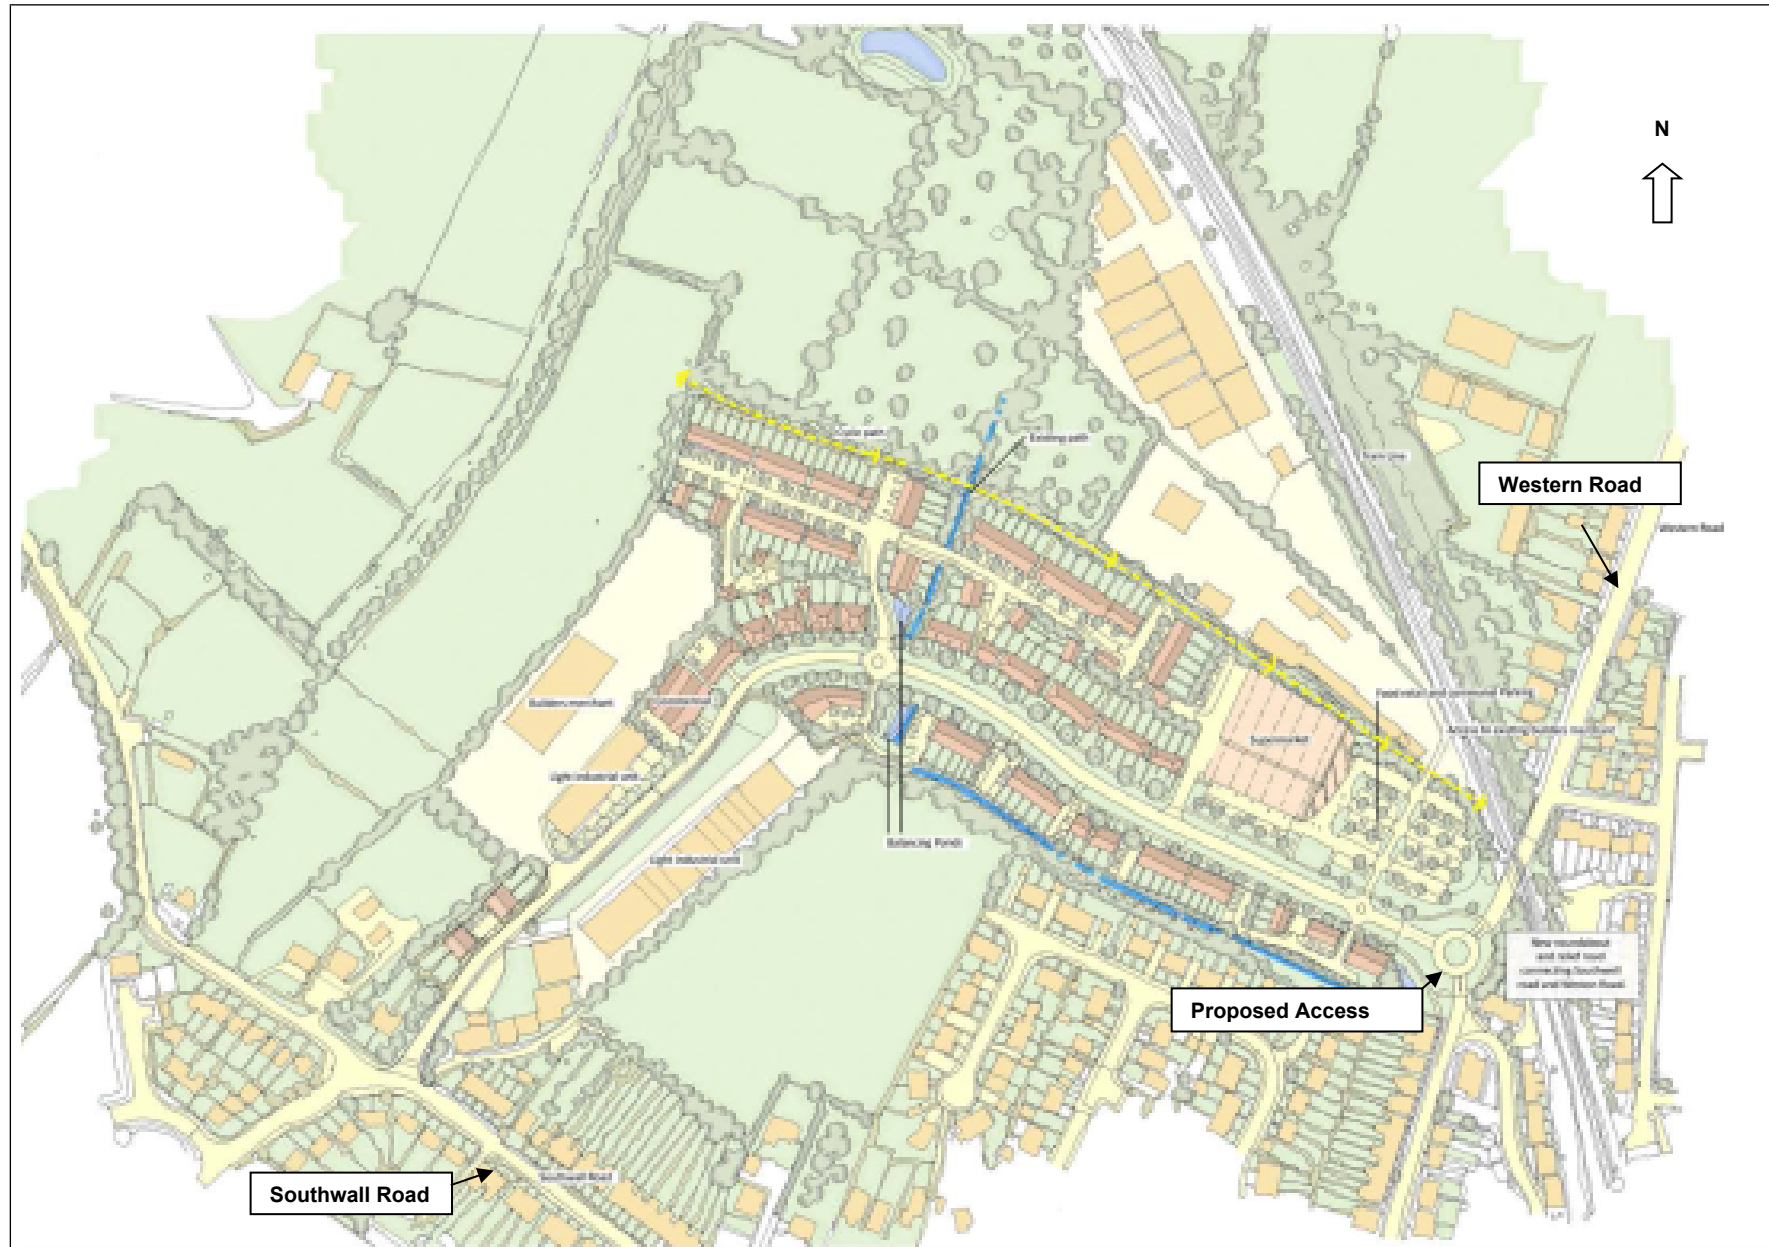

Drawing STCR-1: Sittingbourne Town Centre Regeneration (Concept Plan)

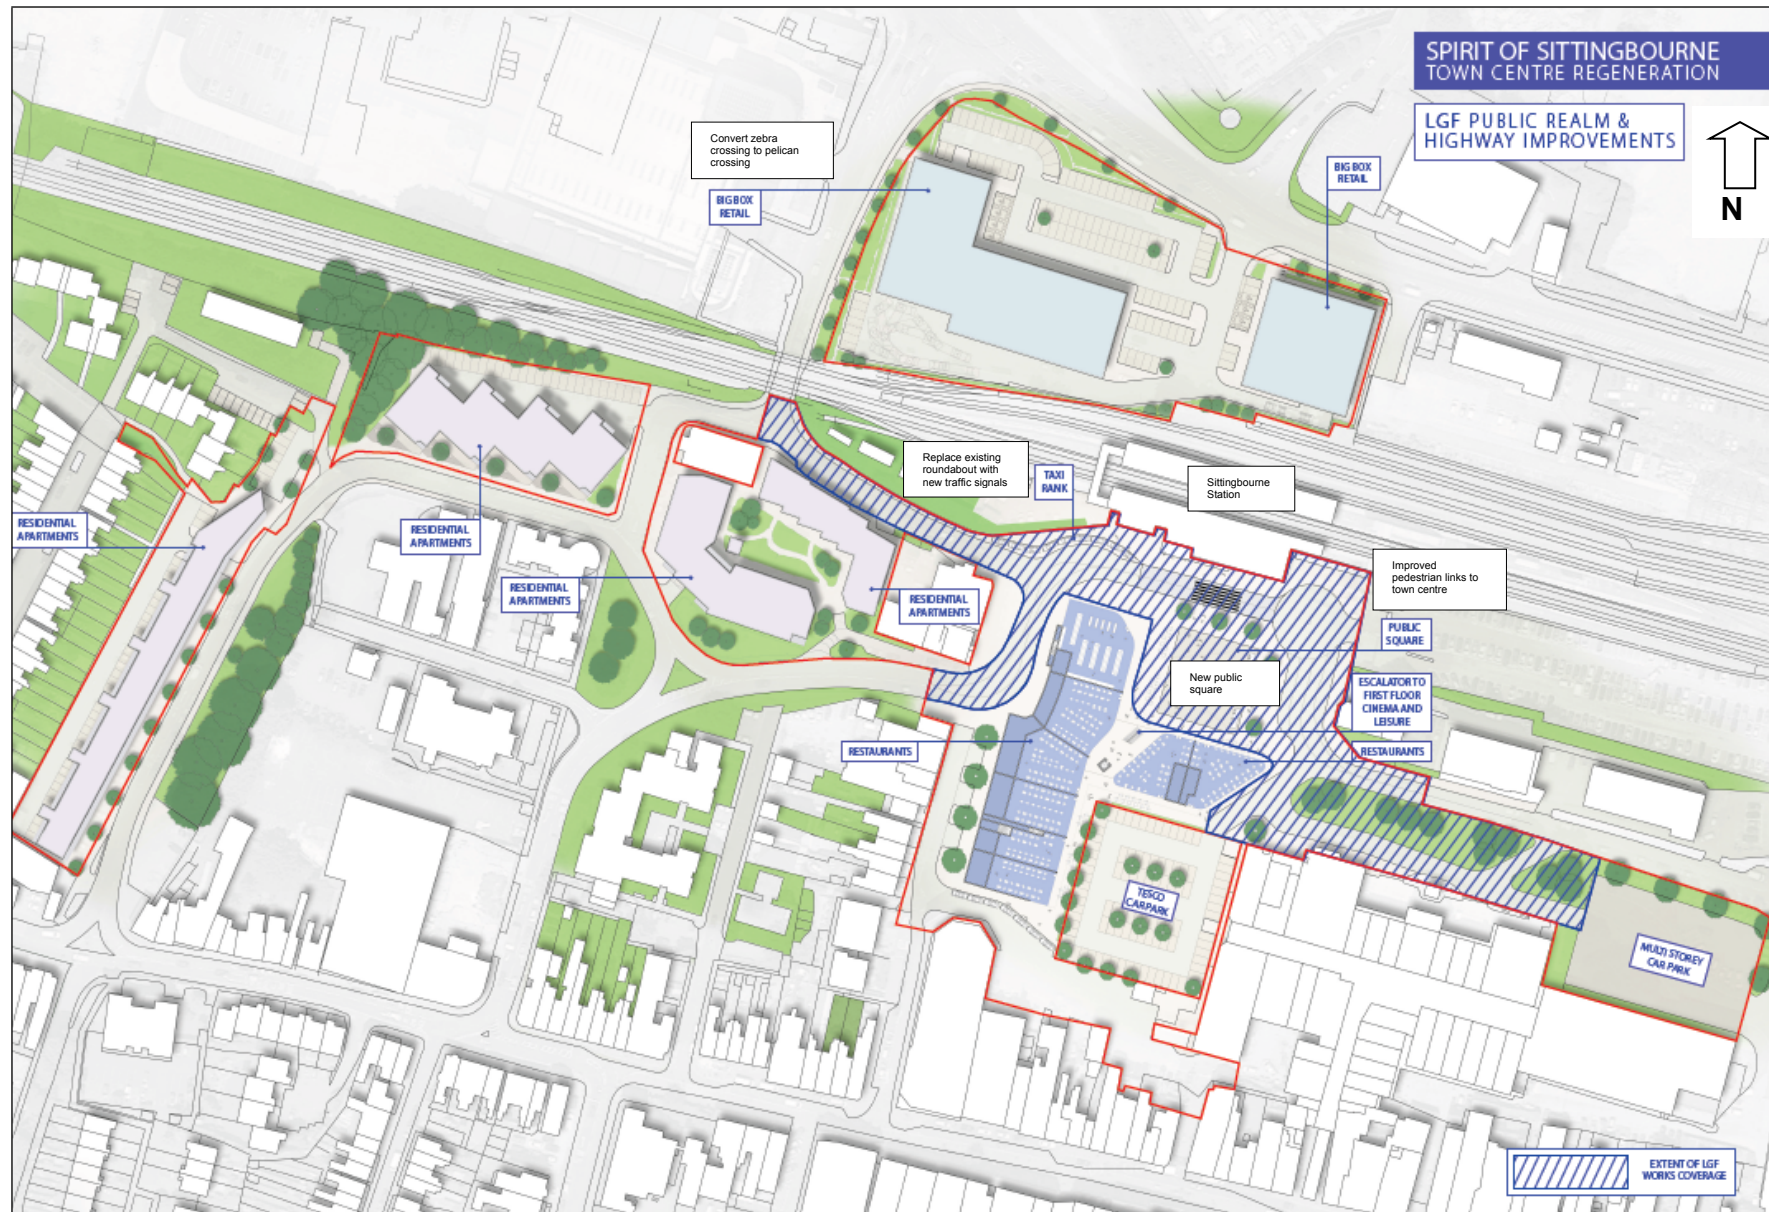

Drawing KCC/LTP/YTR/001: A26 London Rd/Speldhurst Rd/Yew Tree Rd, Tunbridge Wells



KCC/LTP/YTR/001



Kent County Council
 KENT COUNTY COUNCIL
 KENT COUNTY COUNCIL
 KENT COUNTY COUNCIL

YEW TREE ROAD
 TUNBRIDGE WELLS

PEDESTRIAN ISLAND UPGRADES

1:500 at A1 Do not scale

KCC/LTP/YTR/001

0

Large scale copies of the plans (where they exist) will be available on the day of the meeting and afterwards upon request.

West Kent Local Sustainable Transport Fund - This is a package of small schemes. The schemes are being developed in consultation with Maidstone, Tonbridge & Malling, Tunbridge Wells and Borough Councils and will be subject to future reports to the JTBs.

Kent Thameside Local Sustainable Transport - This is a package of small schemes. The schemes are being developed in consultation with Dartford and Gravesham Borough Councils and will be subject to future reports to the JTBs.