

578200

578300

578400

153800


153800

153700

153700

153600

153600

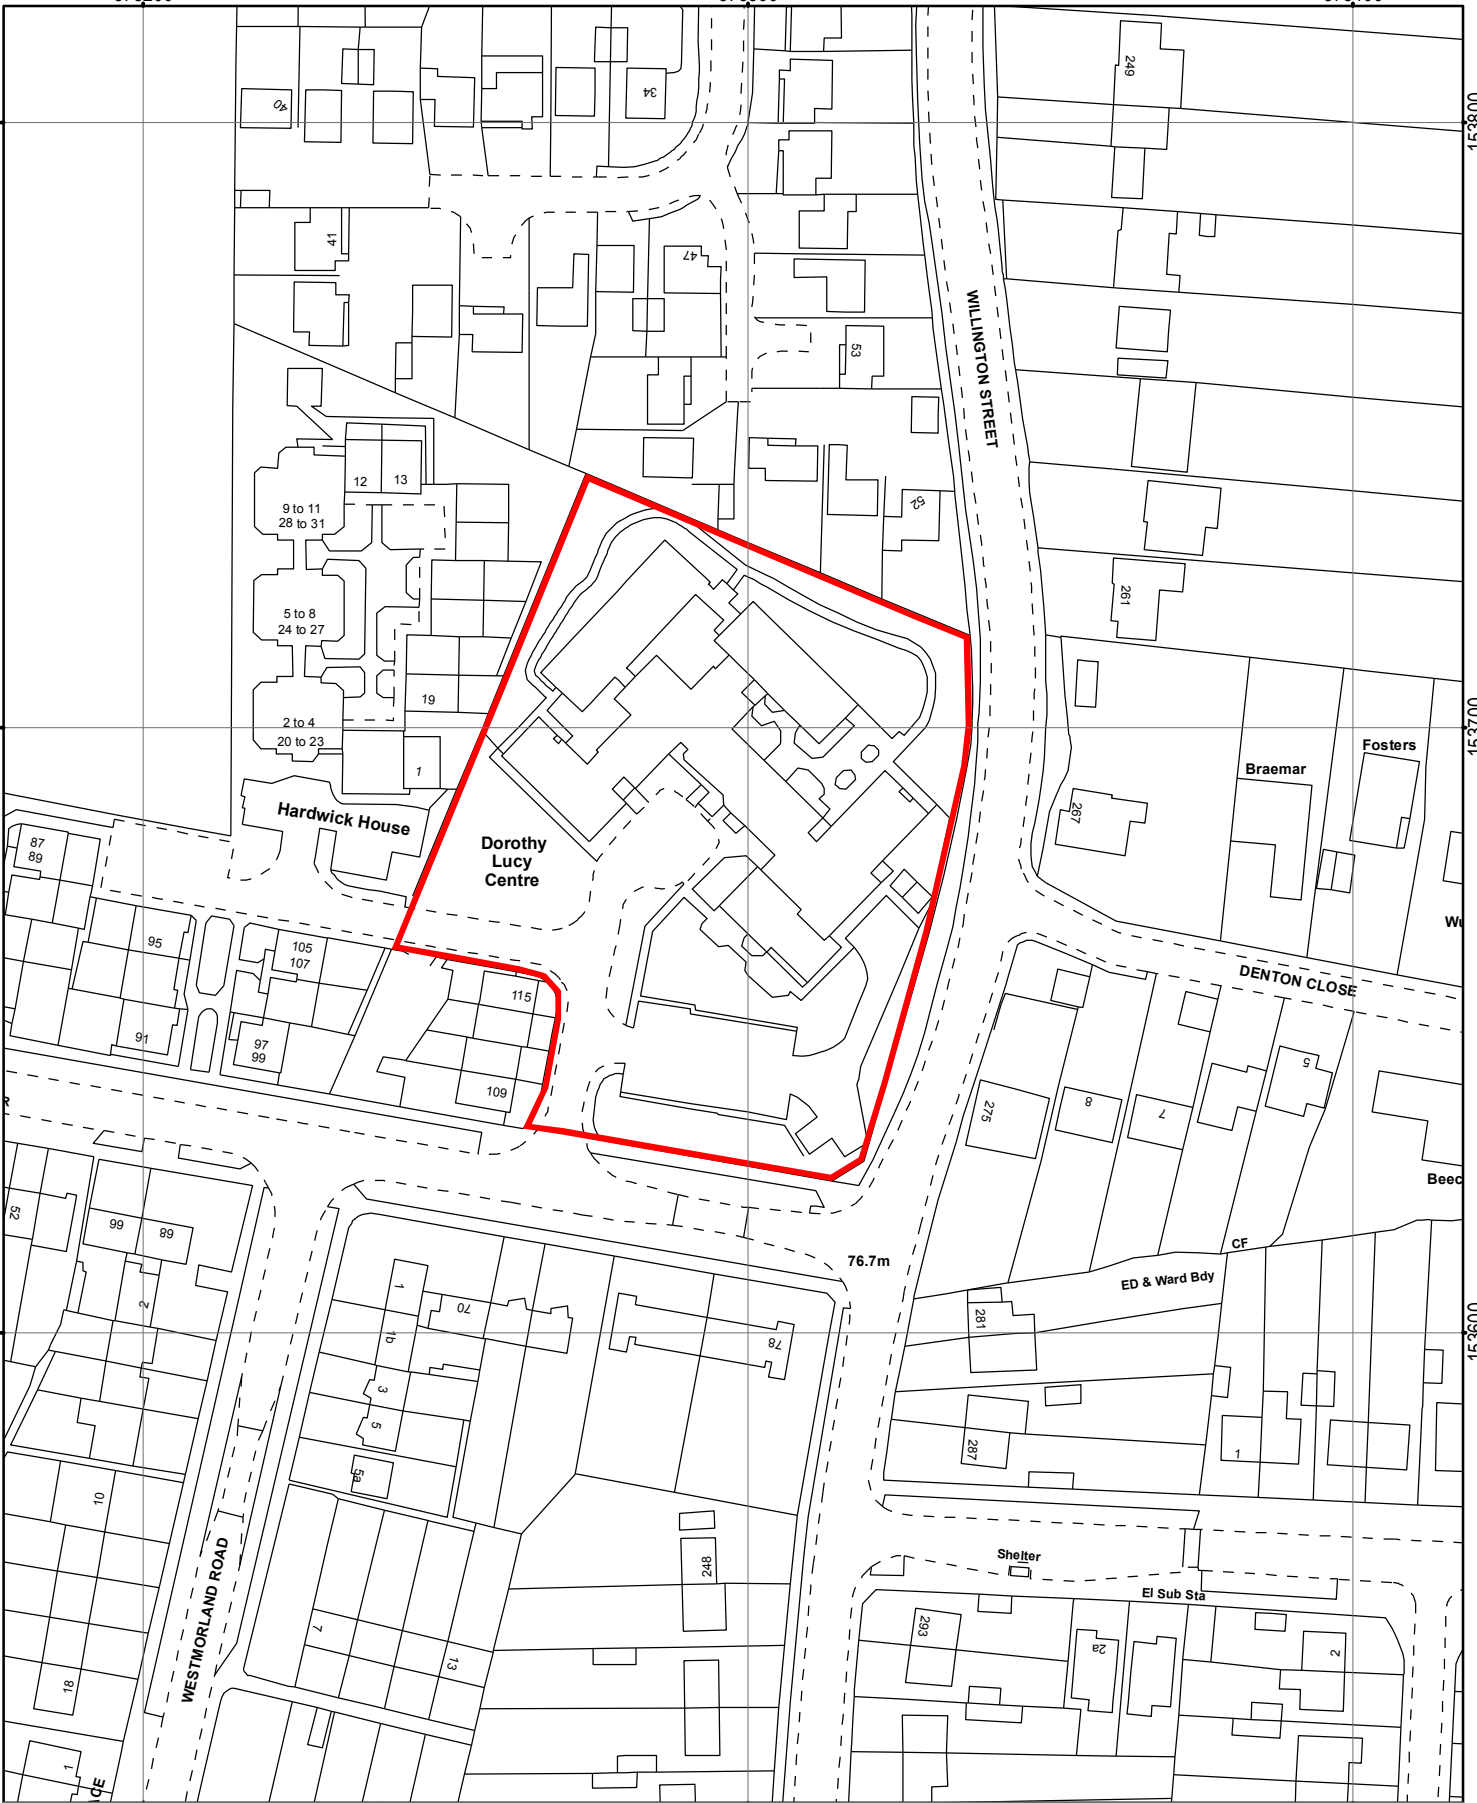

578200

578300

578400



Based upon the Ordnance Survey map with the permission of the Controller of Her Majesty's Stationery Office.
 (C) Crown Copyright & database right 2011.
 Ordnance Survey 100019238.
 Additional information copyright Kent County Council

MasterMap

DOROTHY LUCY
 REGISTERED CARE CENTRE
 NORTHUMBERLAND ROAD
 SHEPWAY
 MAIDSTONE
 KENT
 ME15 7TA


UPRN: 08500400



PROPERTY AND INFRASTRUCTURE SUPPORT
 County Hall, Maidstone
 Kent ME14 1XQ
 Tel:08458 247247

Drawn By
MTD

Date
JUNE 2013

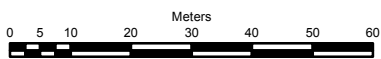

Drawing No.
TQ7853/9E

@ A4