


**LEGEND**

- New/Improved Carriageway
- Verge / Earthworks / Landscaping
- Footway
- Shared Unsegregated Footway / Cycleway
- Non Pedestrian Hardstanding
- Bus Lane
- Drainage Attenuation Feature
- Existing Watercourse / Pond

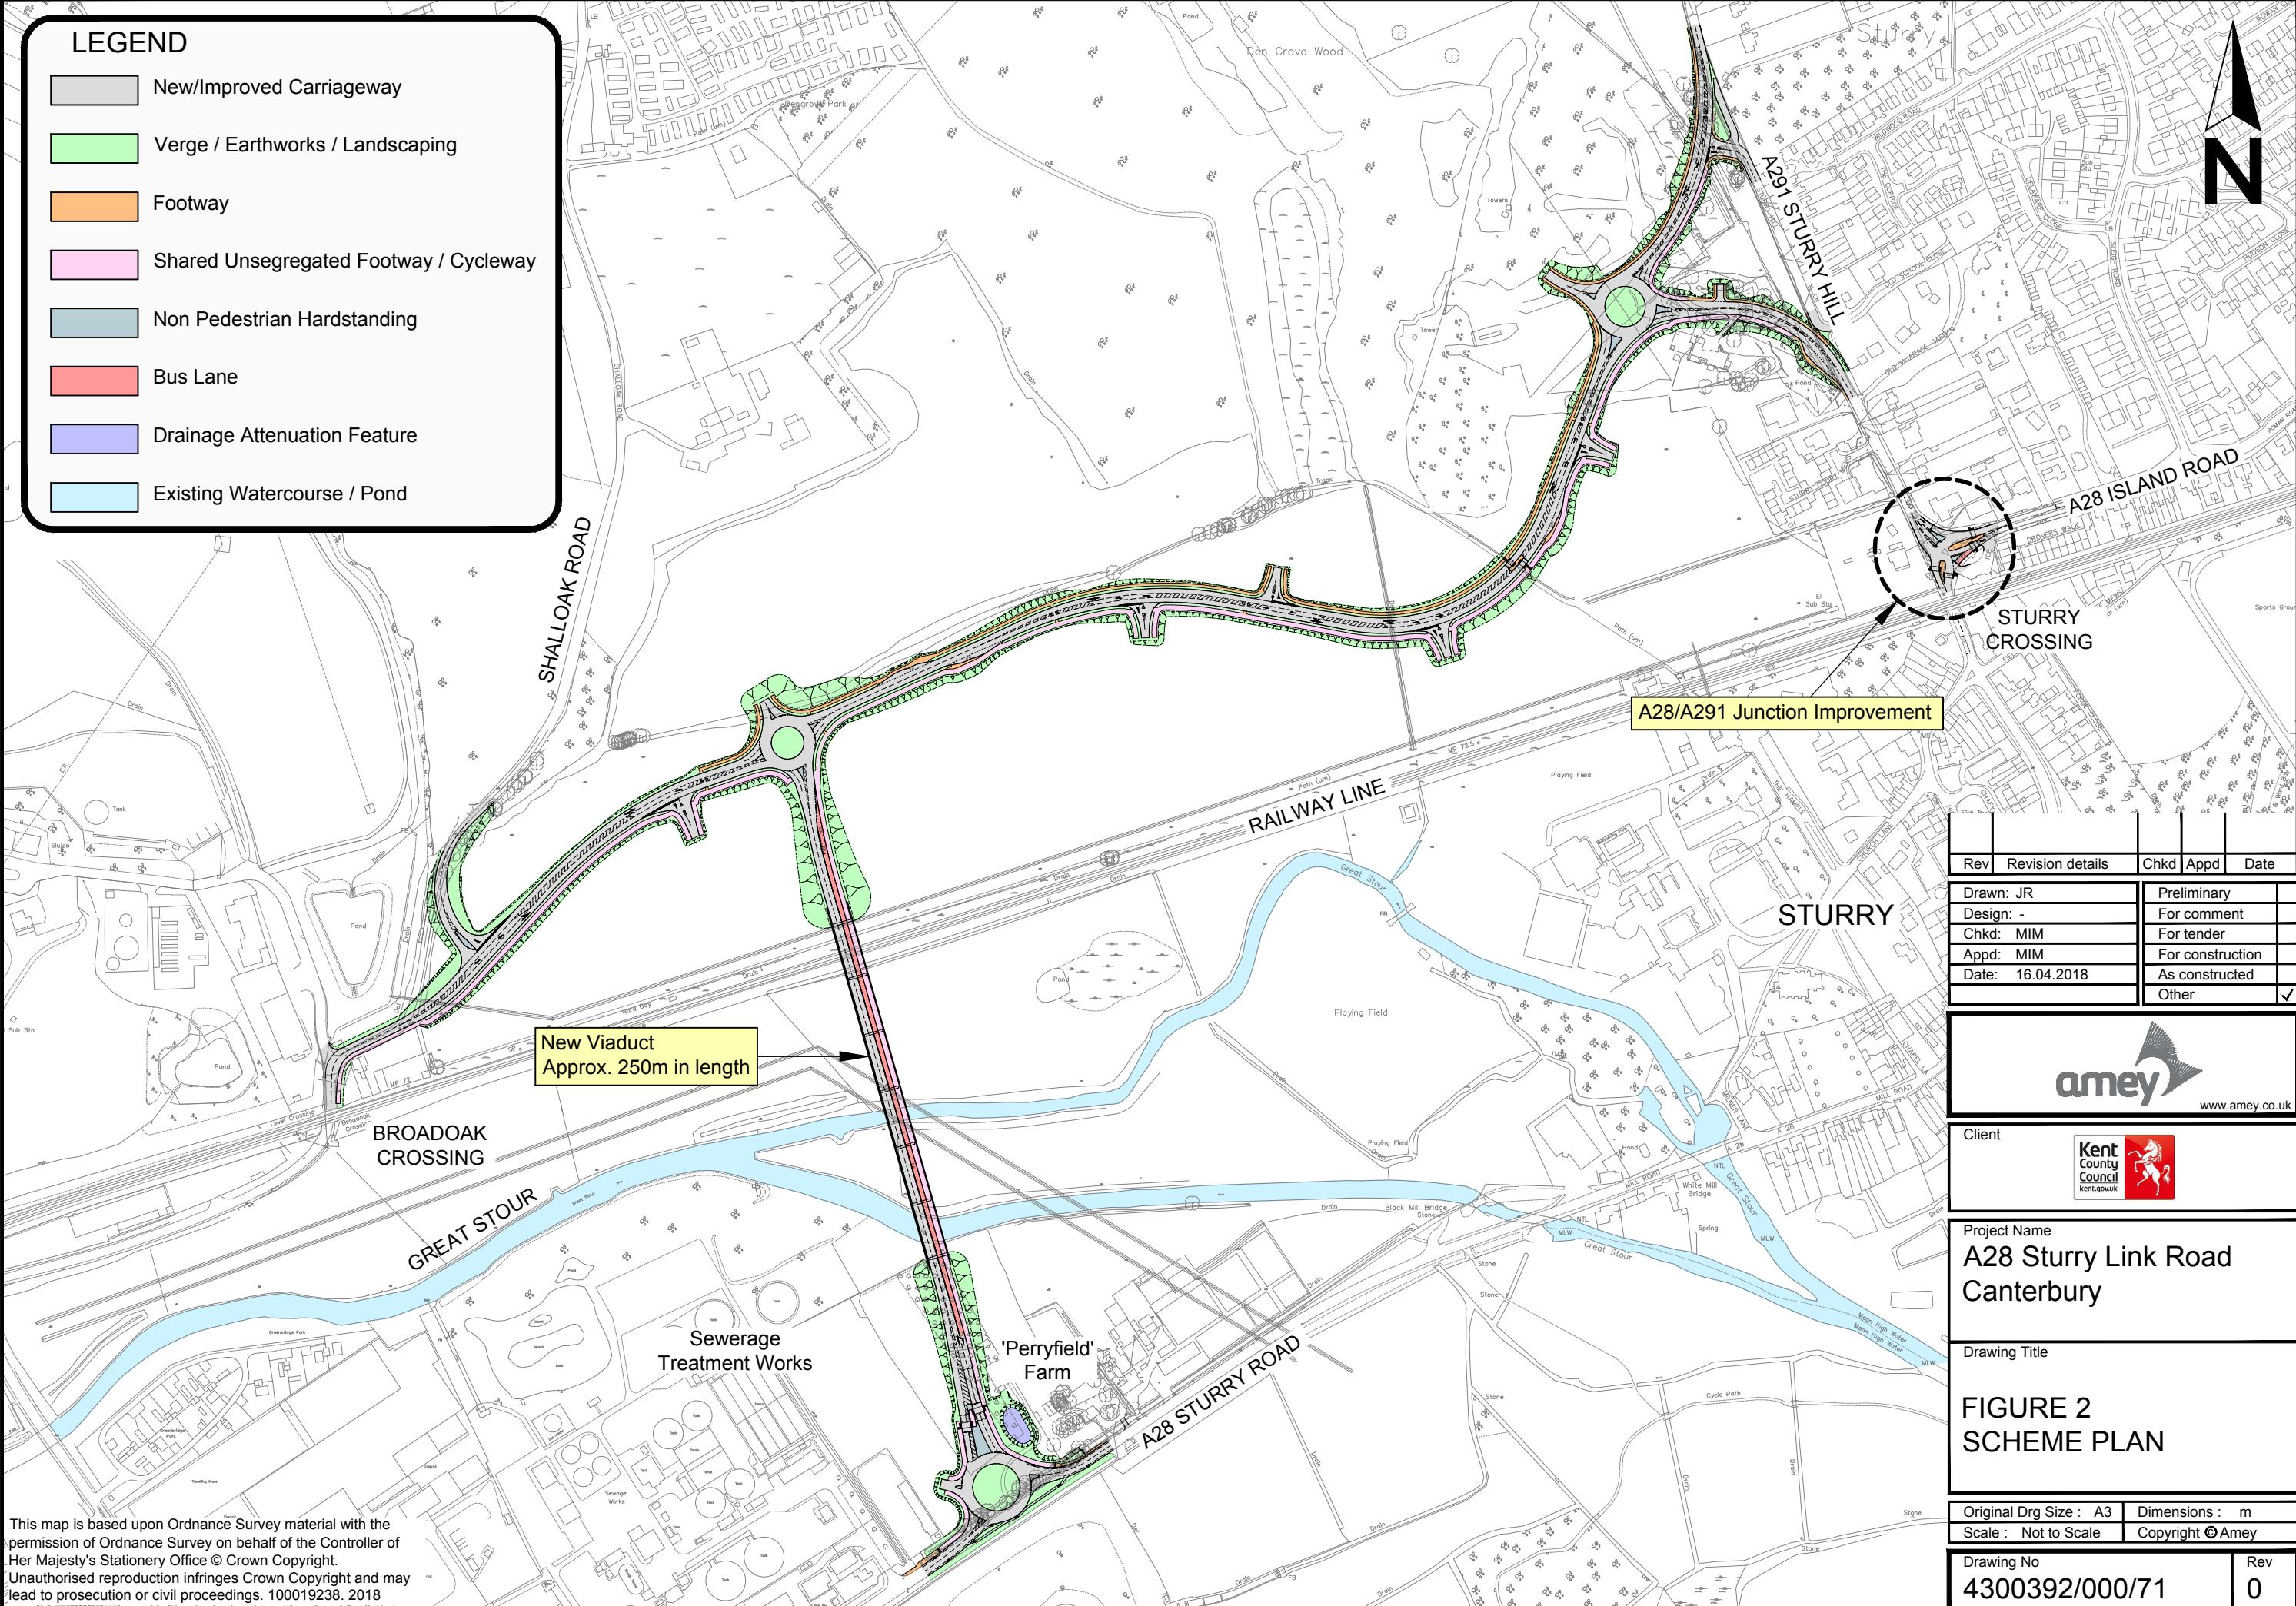

New Viaduct  
Approx. 250m in length

A28/A291 Junction Improvement

Rev	Revision details	Chkd	Appd	Date
Drawn: JR				Preliminary
Design: -				For comment
Chkd: MIM				For tender
Appd: MIM				For construction
Date: 16.04.2018				As constructed
				Other



Client

Project Name  
**A28 Sturry Link Road  
Canterbury**

Drawing Title  
**FIGURE 2  
SCHEME PLAN**

Original Drg Size : A3    Dimensions : m  
Scale : Not to Scale    Copyright © Amey

Drawing No  
**4300392/000/71**    Rev  
**0**

This map is based upon Ordnance Survey material with the permission of Ordnance Survey on behalf of the Controller of Her Majesty's Stationery Office © Crown Copyright. Unauthorised reproduction infringes Crown Copyright and may lead to prosecution or civil proceedings. 100019238. 2018