

# Appendix 1 - Item D1

## Construction of a new rail station (Thanet Parkway) and associated access, car parking and infrastructure, at Cliffsend, Thanet – TH/19/1696 (KCC/TH/0256/2019)


### Wider Site Location Plan



# Appendix 1 - Item D1

## Construction of a new rail station (Thanet Parkway) and associated access, car parking and infrastructure, at Cliffsend, Thanet – TH/19/1696 (KCC/TH/0256/2019)


### Site Location Plan

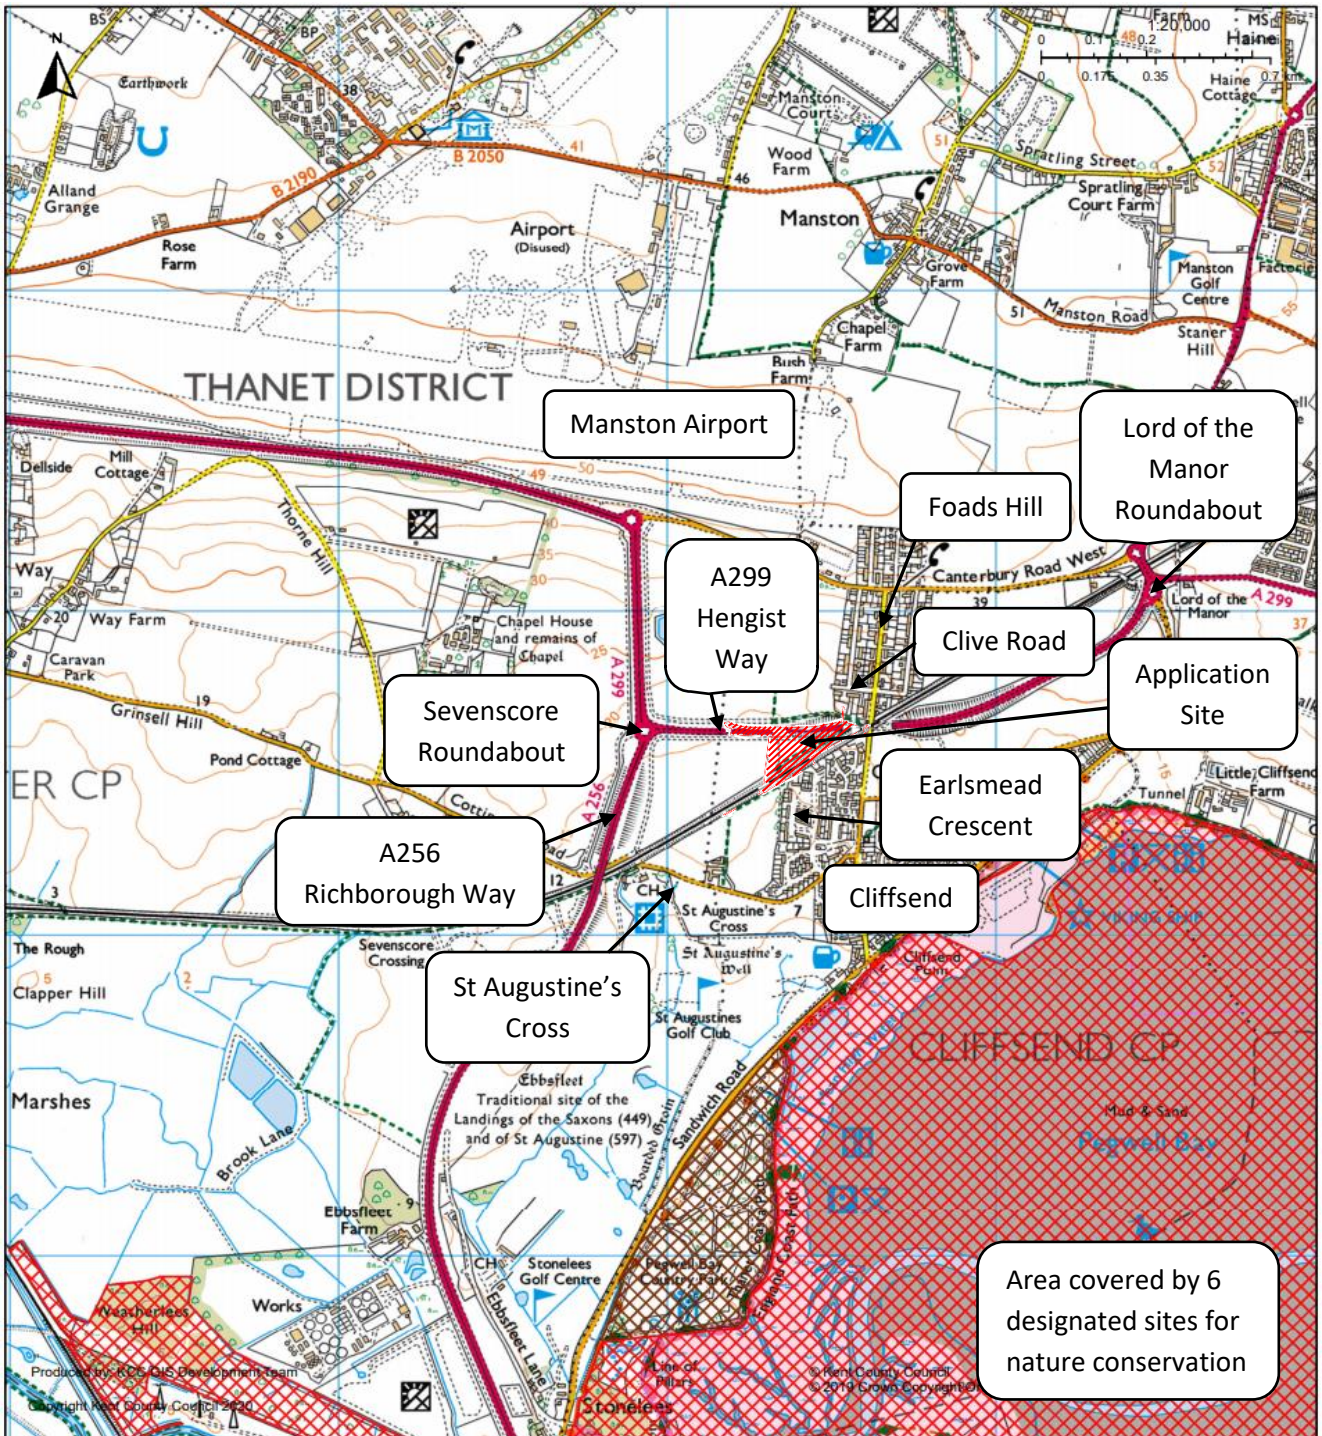

# Appendix 1 - Item D1

## Construction of a new rail station (Thanet Parkway) and associated access, car parking and infrastructure, at Cliffsend, Thanet – TH/19/1696 (KCC/TH/0256/2019)


### Site Plan

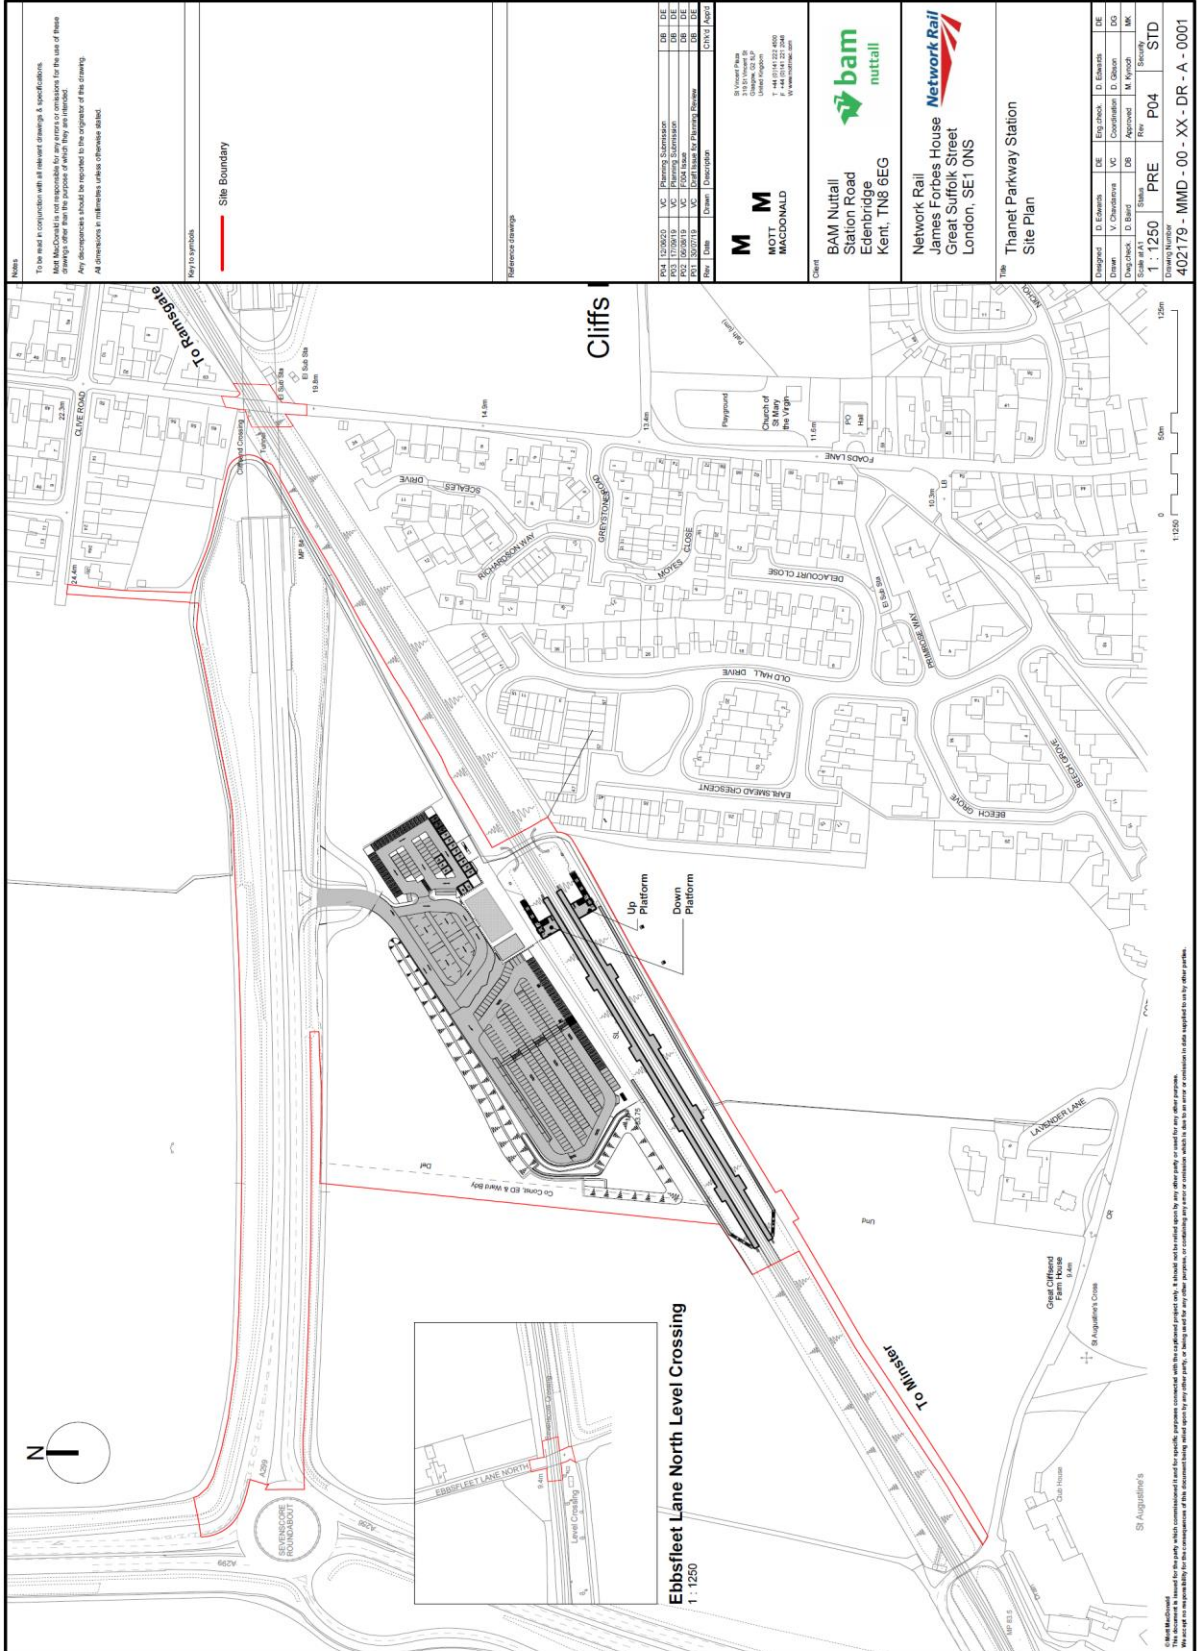

# Appendix 1 - Item D1

## Construction of a new rail station (Thanet Parkway) and associated access, car parking and infrastructure, at Cliffsend, Thanet – TH/19/1696 (KCC/TH/0256/2019)

### General Arrangement Plan

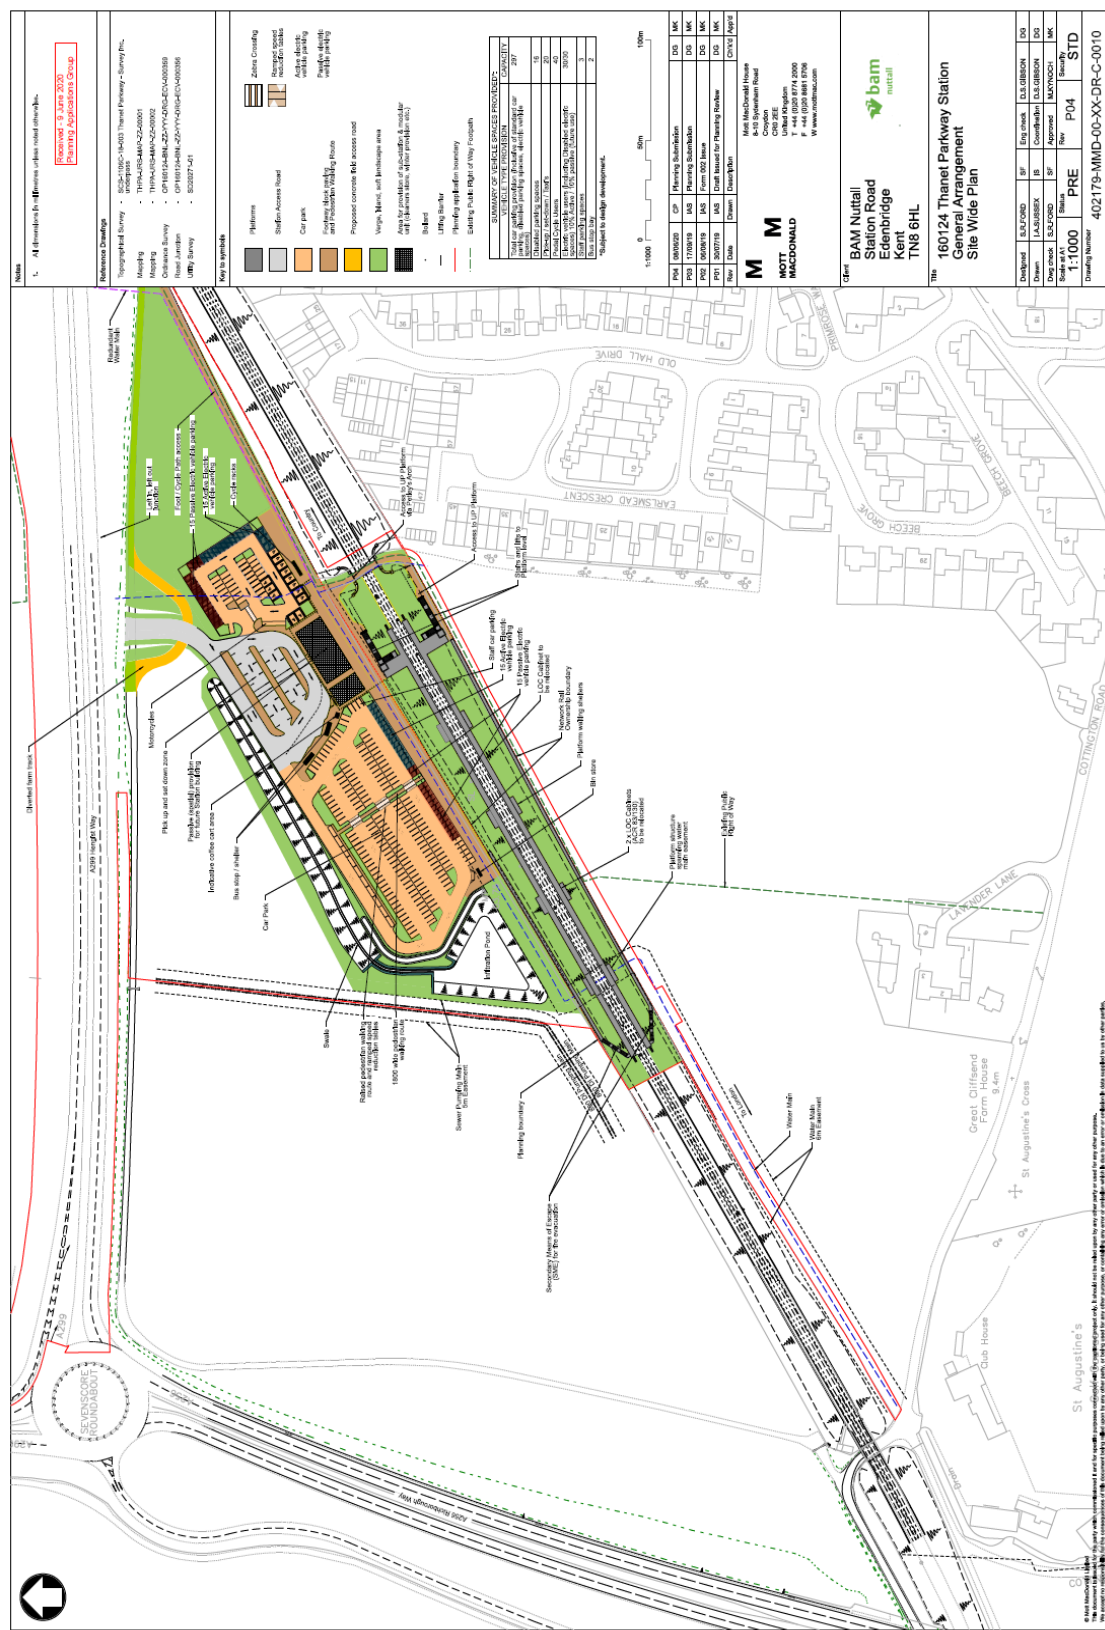




# Appendix 1 - Item D1

## Construction of a new rail station (Thanet Parkway) and associated access, car parking and infrastructure, at Cliffsend, Thanet – TH/19/1696 (KCC/TH/0256/2019)


### Station Access and Footway/Cycleway Link to Clive Road

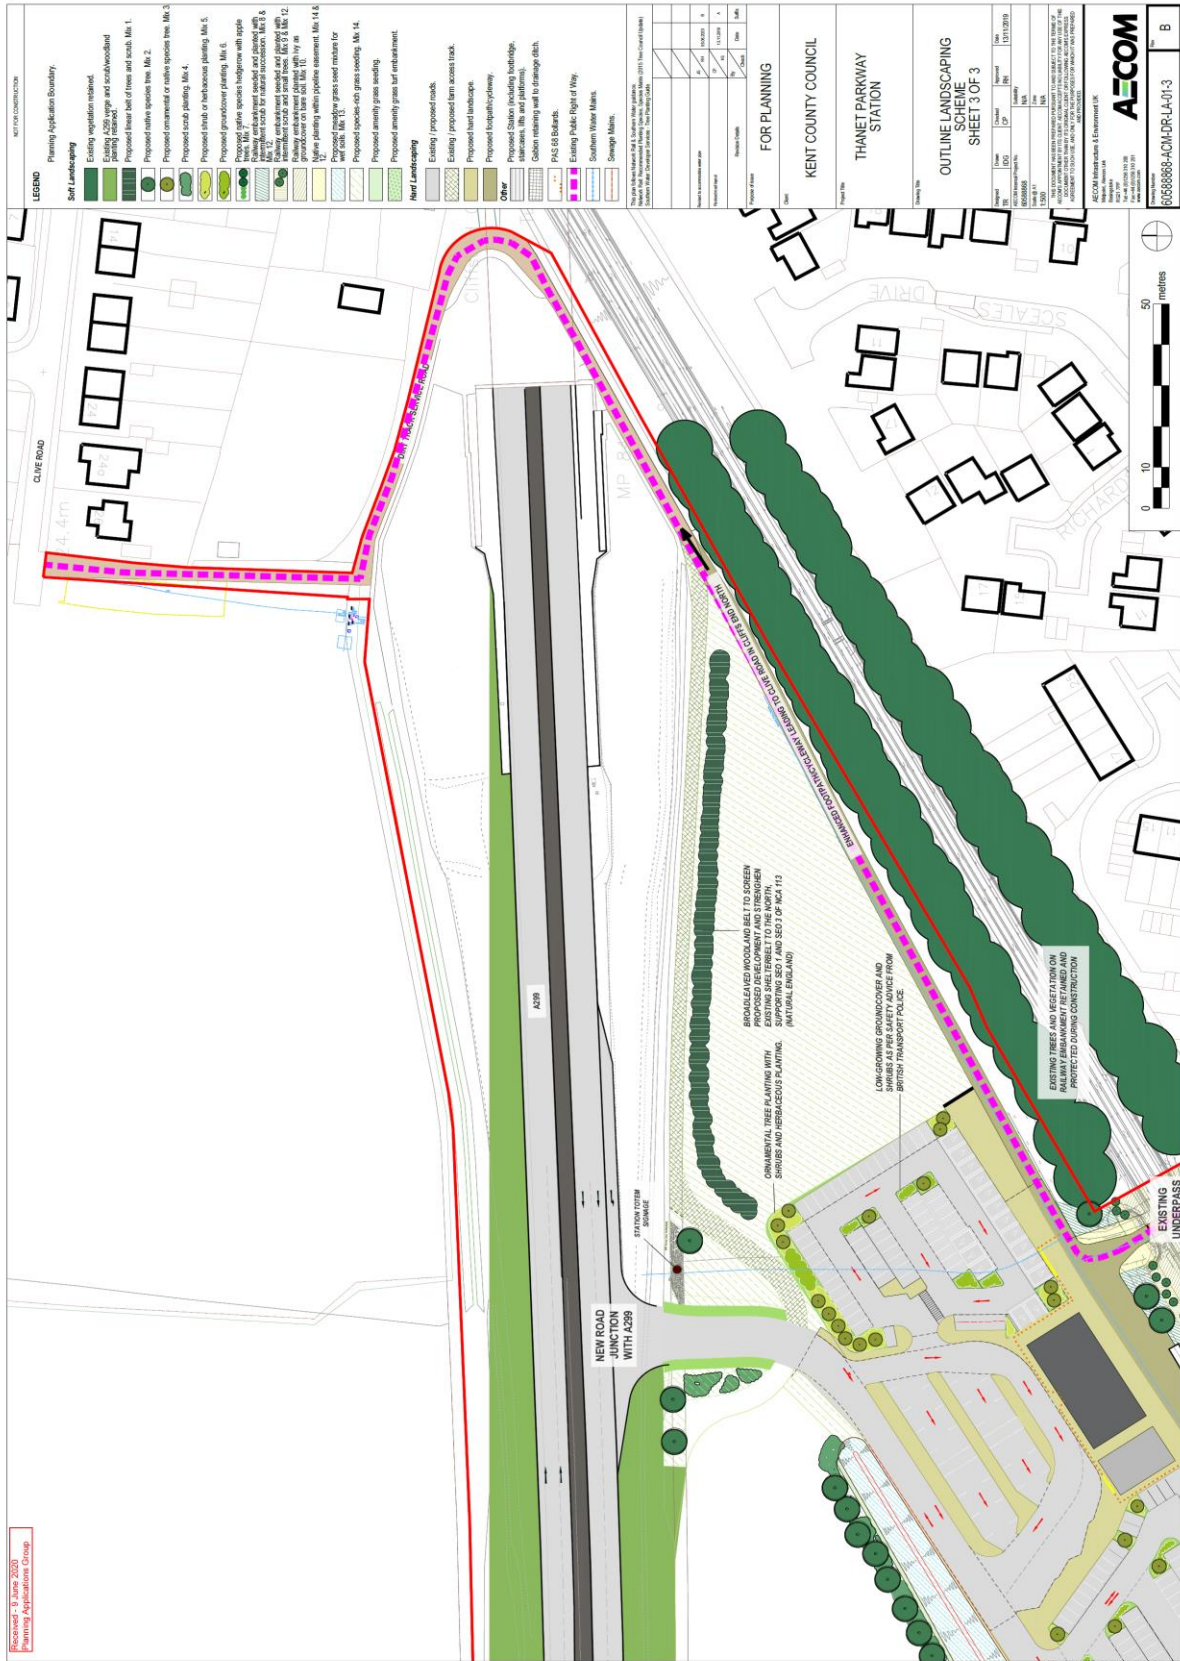


# Appendix 1 - Item D1

## Construction of a new rail station (Thanet Parkway) and associated access, car parking and infrastructure, at Cliffsend, Thanet – TH/19/1696 (KCC/TH/0256/2019)

Platform Site Plan

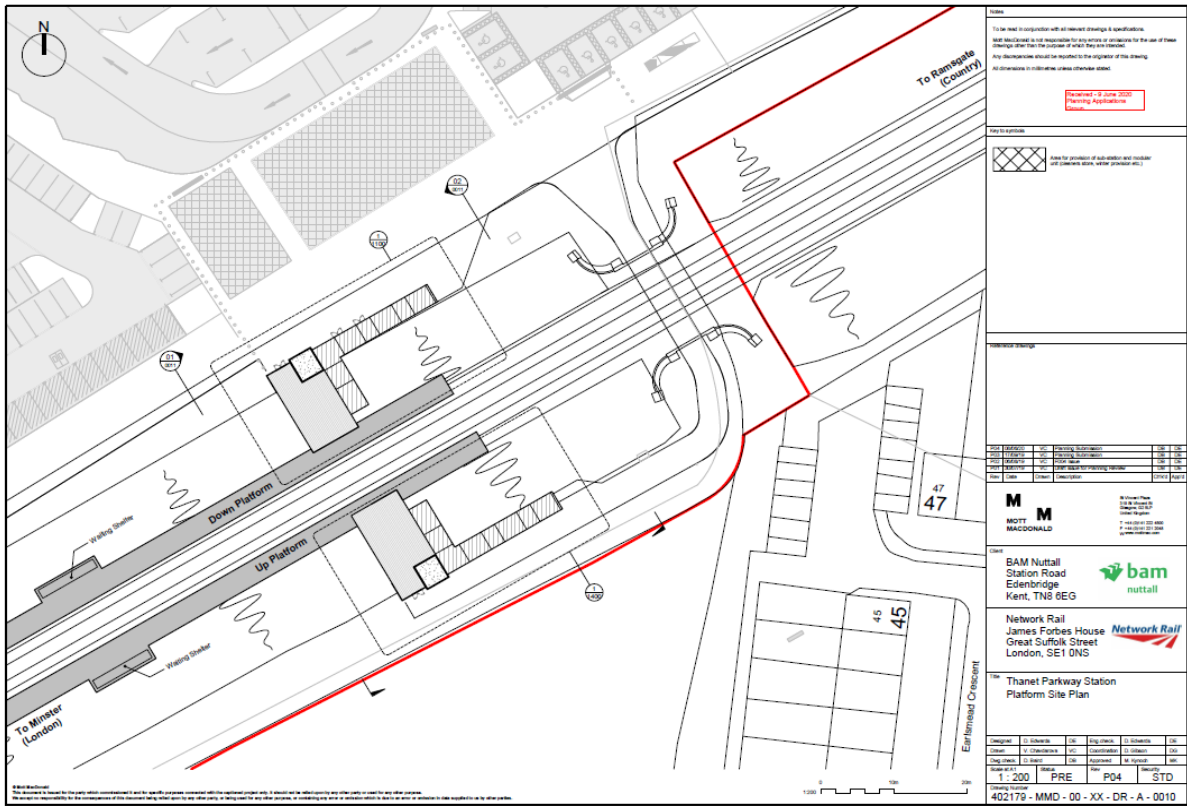

Platform Site Sections

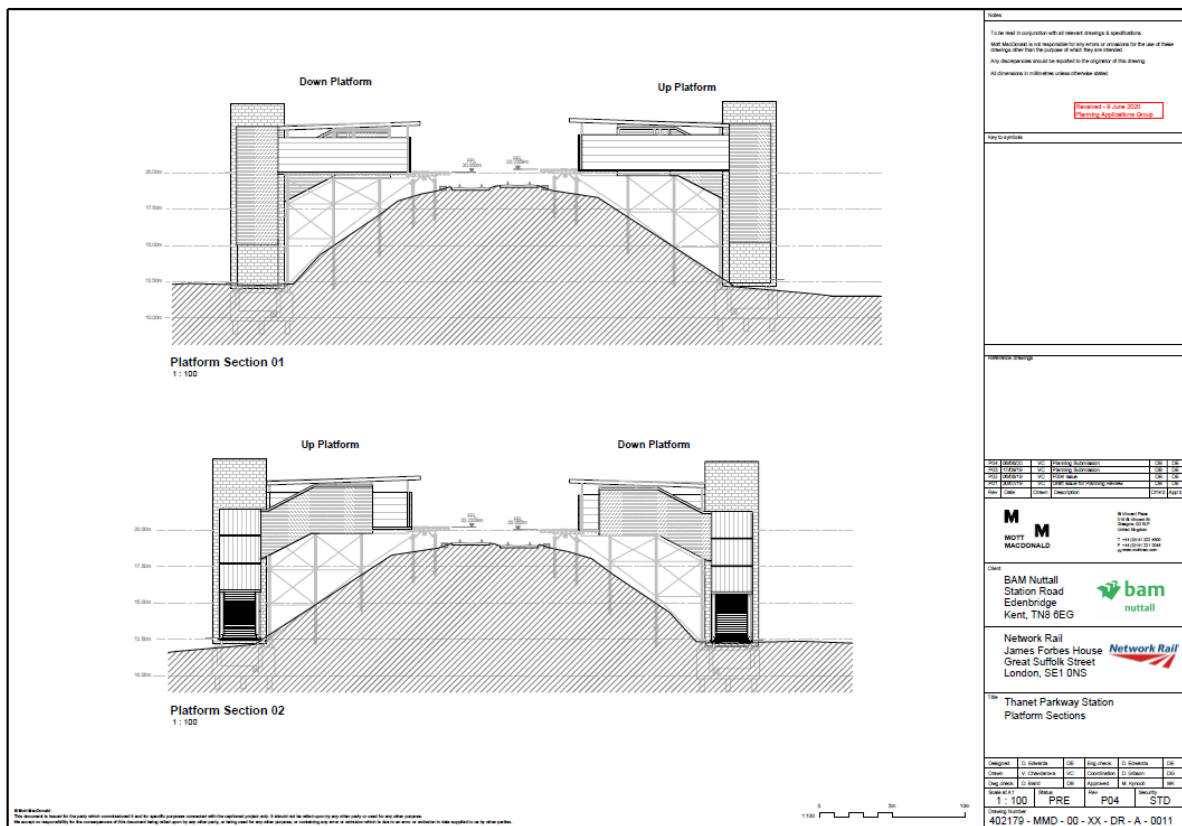

## Appendix 1 - Item D1

### Construction of a new rail station (Thanet Parkway) and associated access, car parking and infrastructure, at Cliffsend, Thanet – TH/19/1696 (KCC/TH/0256/2019)

---

Visual Image from the Car Park looking South – (without landscaping)



Visual Image from the South of the Embankment looking north – (without landscaping)

