


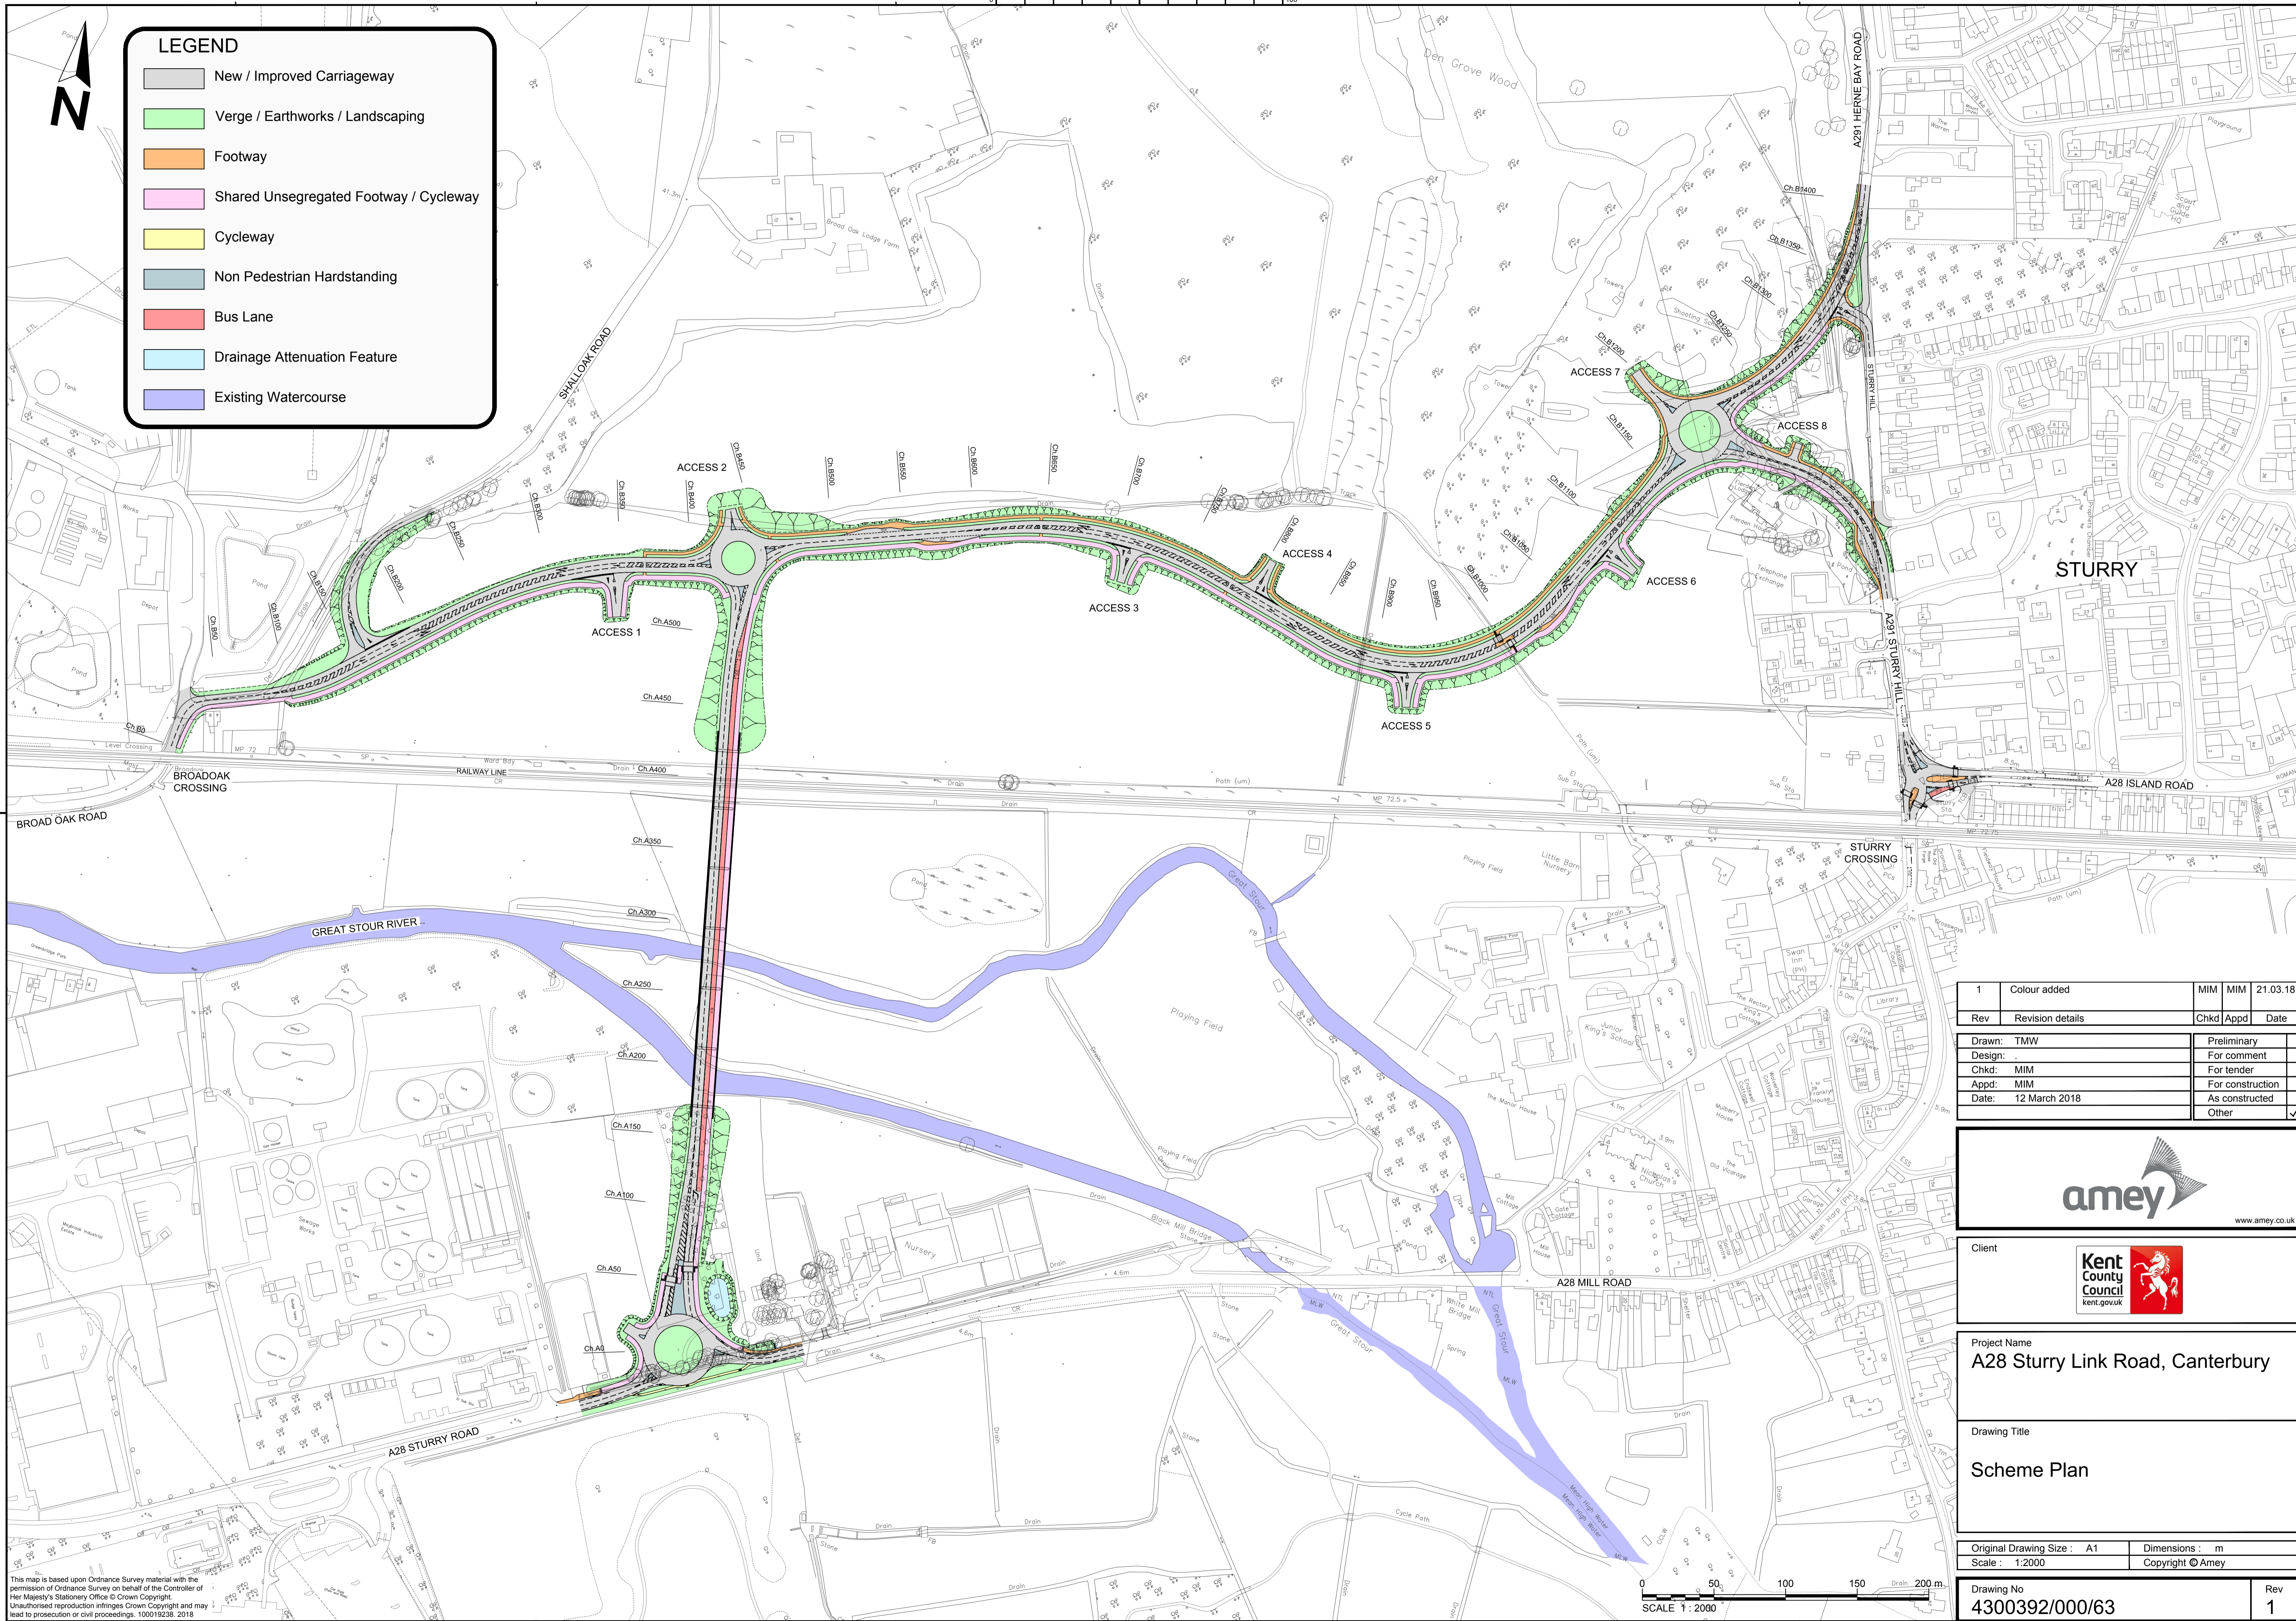

LEGEND

- New / Improved Carriageway
- Verge / Earthworks / Landscaping
- Footway
- Shared Unsegregated Footway / Cycleway
- Cycleway
- Non Pedestrian Hardstanding
- Bus Lane
- Drainage Attenuation Feature
- Existing Watercourse



1	Colour added	MIM	MIM	21.03.18
Rev	Revision details	Chkd	Appd	Date
Drawn:	TMW			Preliminary
Design:				For comment
Chkd:	MIM			For tender
Appd:	MIM			For construction
Date:	12 March 2018			As constructed
				Other



Client
A28 Sturry Link Road, Canterbury

Drawing Title
Scheme Plan

Original Drawing Size : A1 Dimensions : m
 Scale : 1:2000 Copyright © Amey

Drawing No
4300392/000/63 Rev
1

This map is based upon Ordnance Survey material with the permission of Ordnance Survey on behalf of the Controller of Her Majesty's Stationery Office © Crown Copyright. Unauthorised reproduction infringes Crown Copyright and may lead to prosecution or civil proceedings. 100019238, 2018

