


110.192.31.227\Proj_Data\1\UISProject\WP1440XXXXX Delhi Integrated Delivery Folder Assistance\A28 Birchington MRN17-CAD\DRKey Map\B2432001-JAC-HGN-SO-DR-CH-0030-KeyMap.dwg - 12/19/2023 8:23:52 PM - 1_1250 - GhoshP

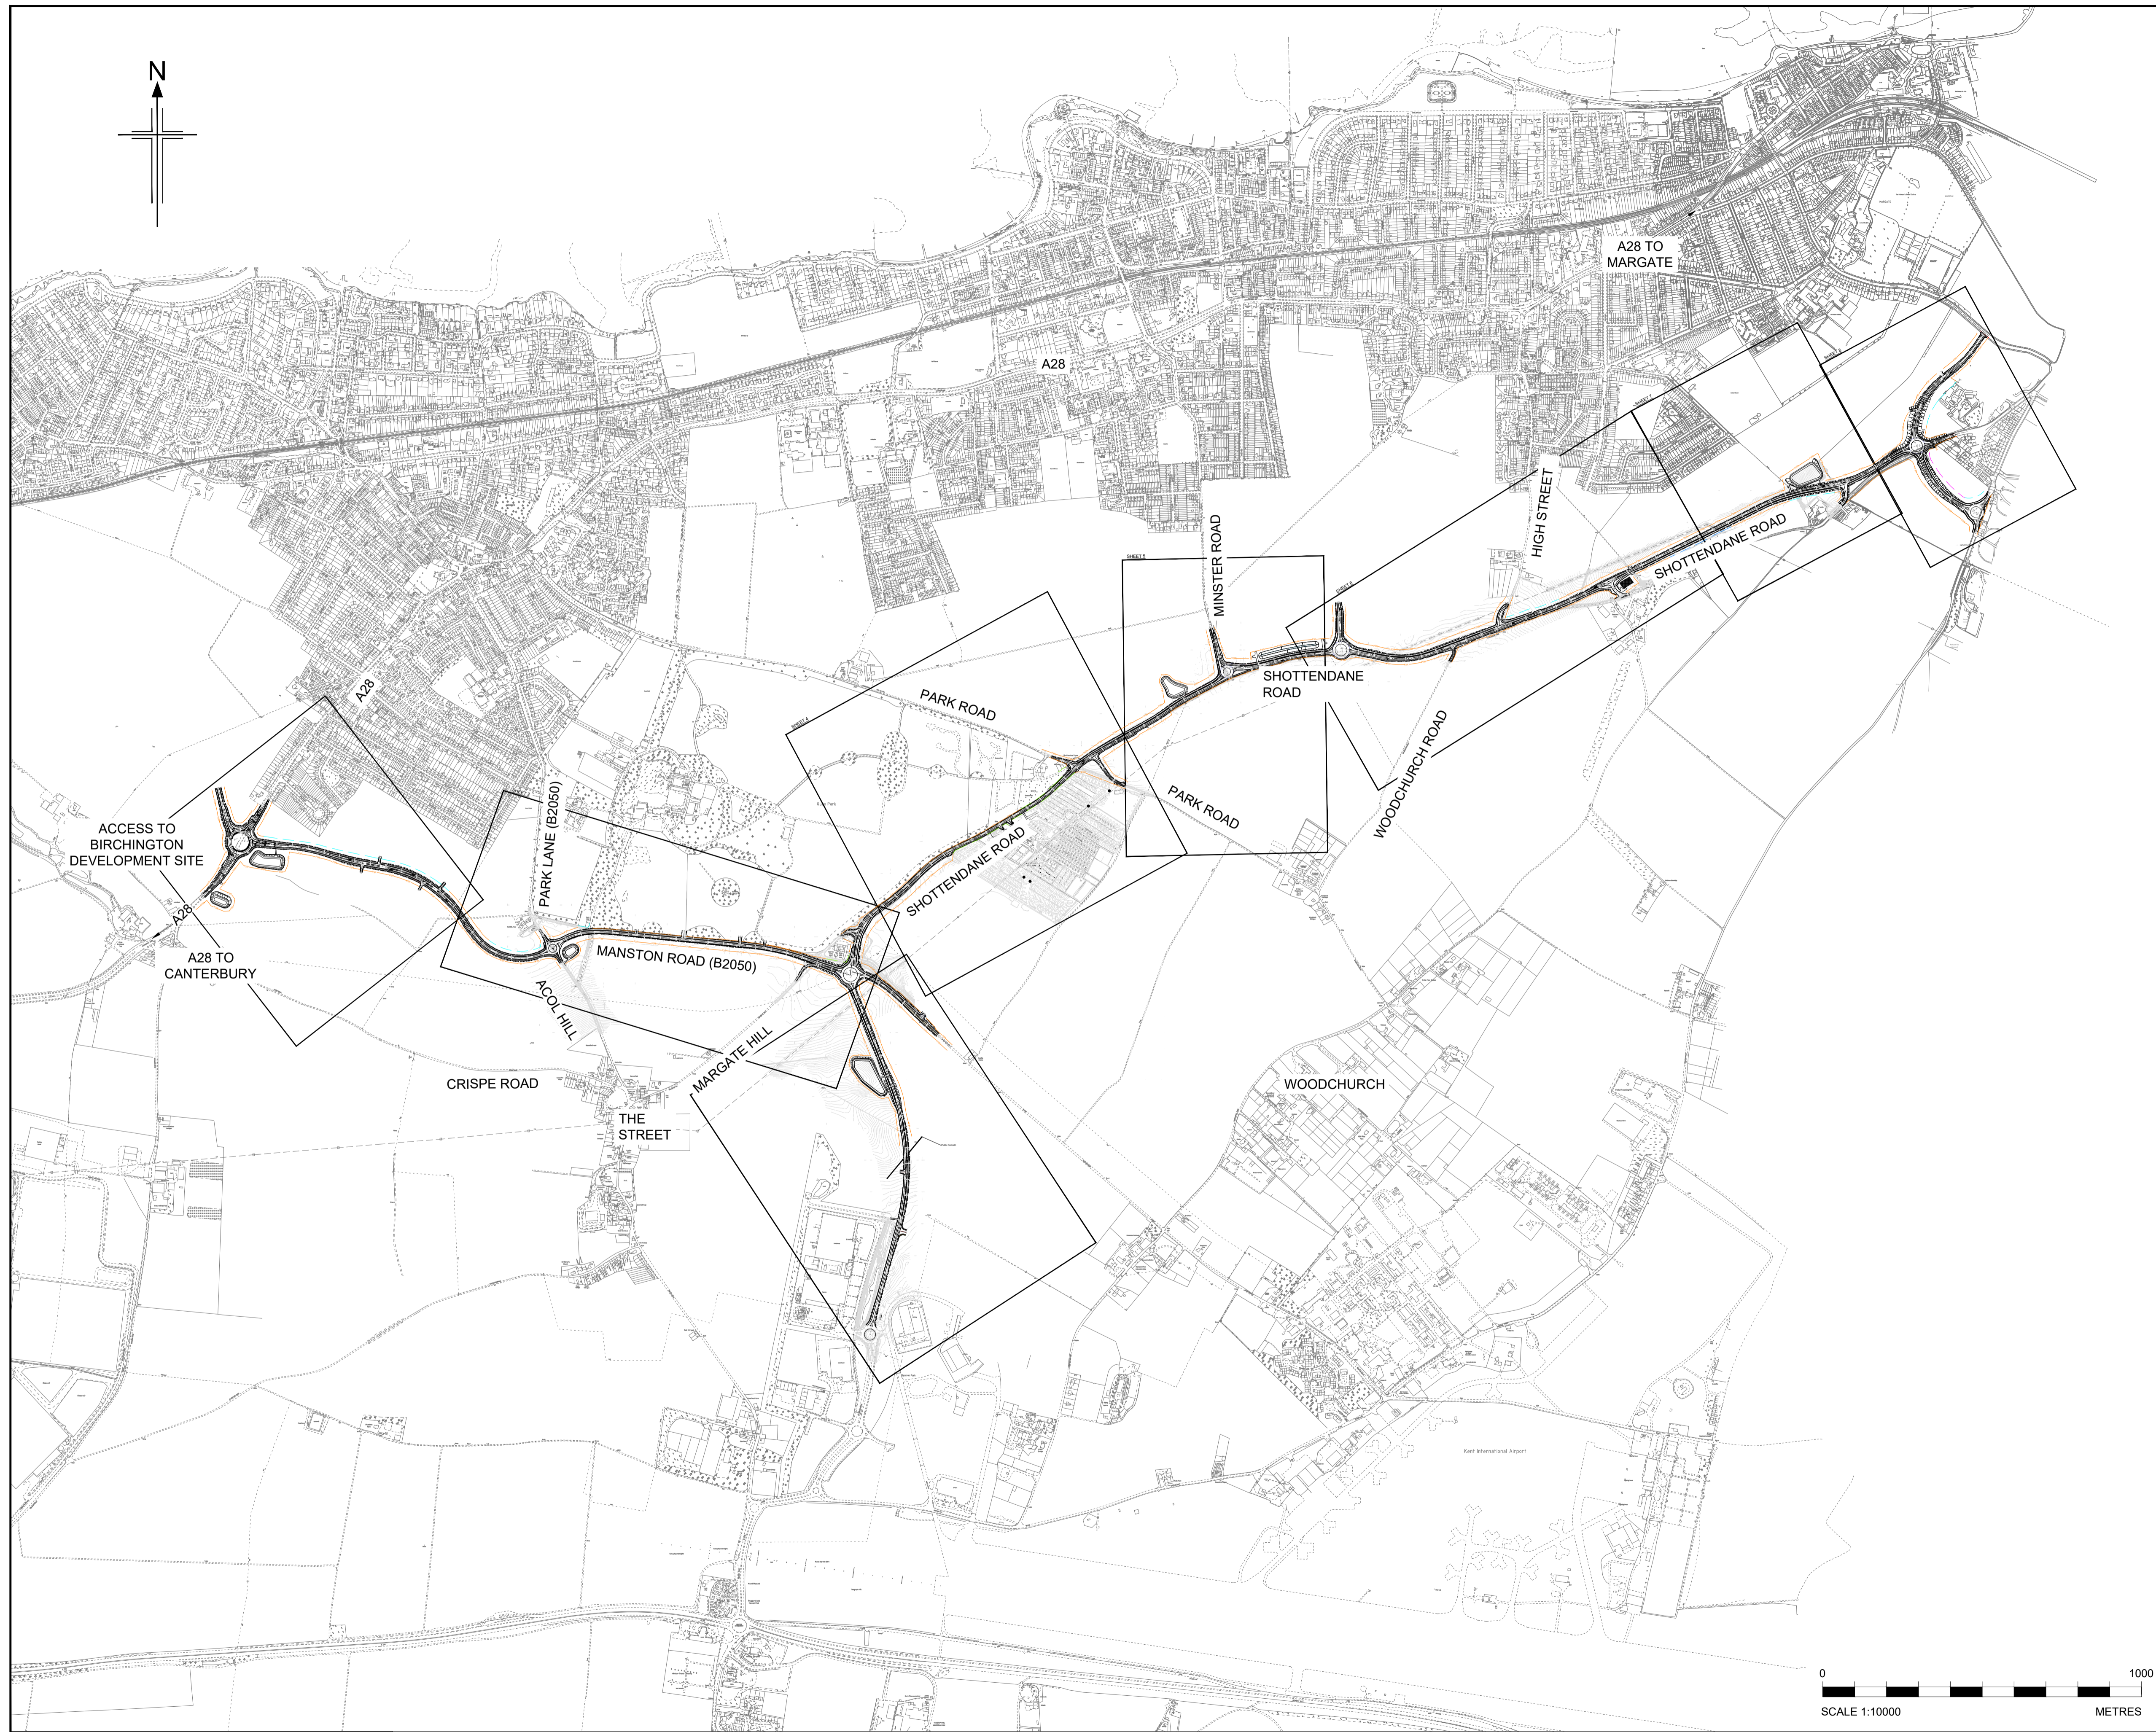

Rev	Rev. Date	Purpose of revision	Drawn	Checked	Rev'd	Appr'd
P01	15/12/2023	For Review	CY	AM	AK	CR

Designer: **Jacobs**

Client: **Kent County Council**
 Kent County Council
 kent.gov.uk

Project: **A28 North Thanet Link**

Drawing title: **ANNOTATED GENERAL ARRANGEMENT KEY PLAN**
 Sheet 1 of 1

Drawing status: **STATUS**

State Code: **DRAFT**

Project Stage: **DO NOT SCALE**

Scale: 1:10000 @A1



Jacobs No. JAC Rev P01

Client no. B2432001

Drawing number: **B2432001 - JAC - HGN - S0**
 Originator: JAC
 Volume: -DR-CH-0030

Reproduced by permission of Ordnance Survey on behalf of HMSO ©
 Crown copyright and database right 2023. All rights reserved. Ordnance
 Survey Licence number 100030649.

© Copyright 2023 Jacobs U.K. Limited. The concepts and information contained in this document are the property of Jacobs.
 Use or copying of this document in whole or in part without the written permission of Jacobs constitutes an infringement of
 copyright. Limitation: This drawing has been prepared on behalf of, and for the exclusive use of, the Client, and is subject
 to, and issued in accordance with, the provisions of the contract between Jacobs and the Client. Jacobs accepts no liability or
 responsibility whatsoever for, or in respect of, any use of, or reliance upon, this drawing by any third party.

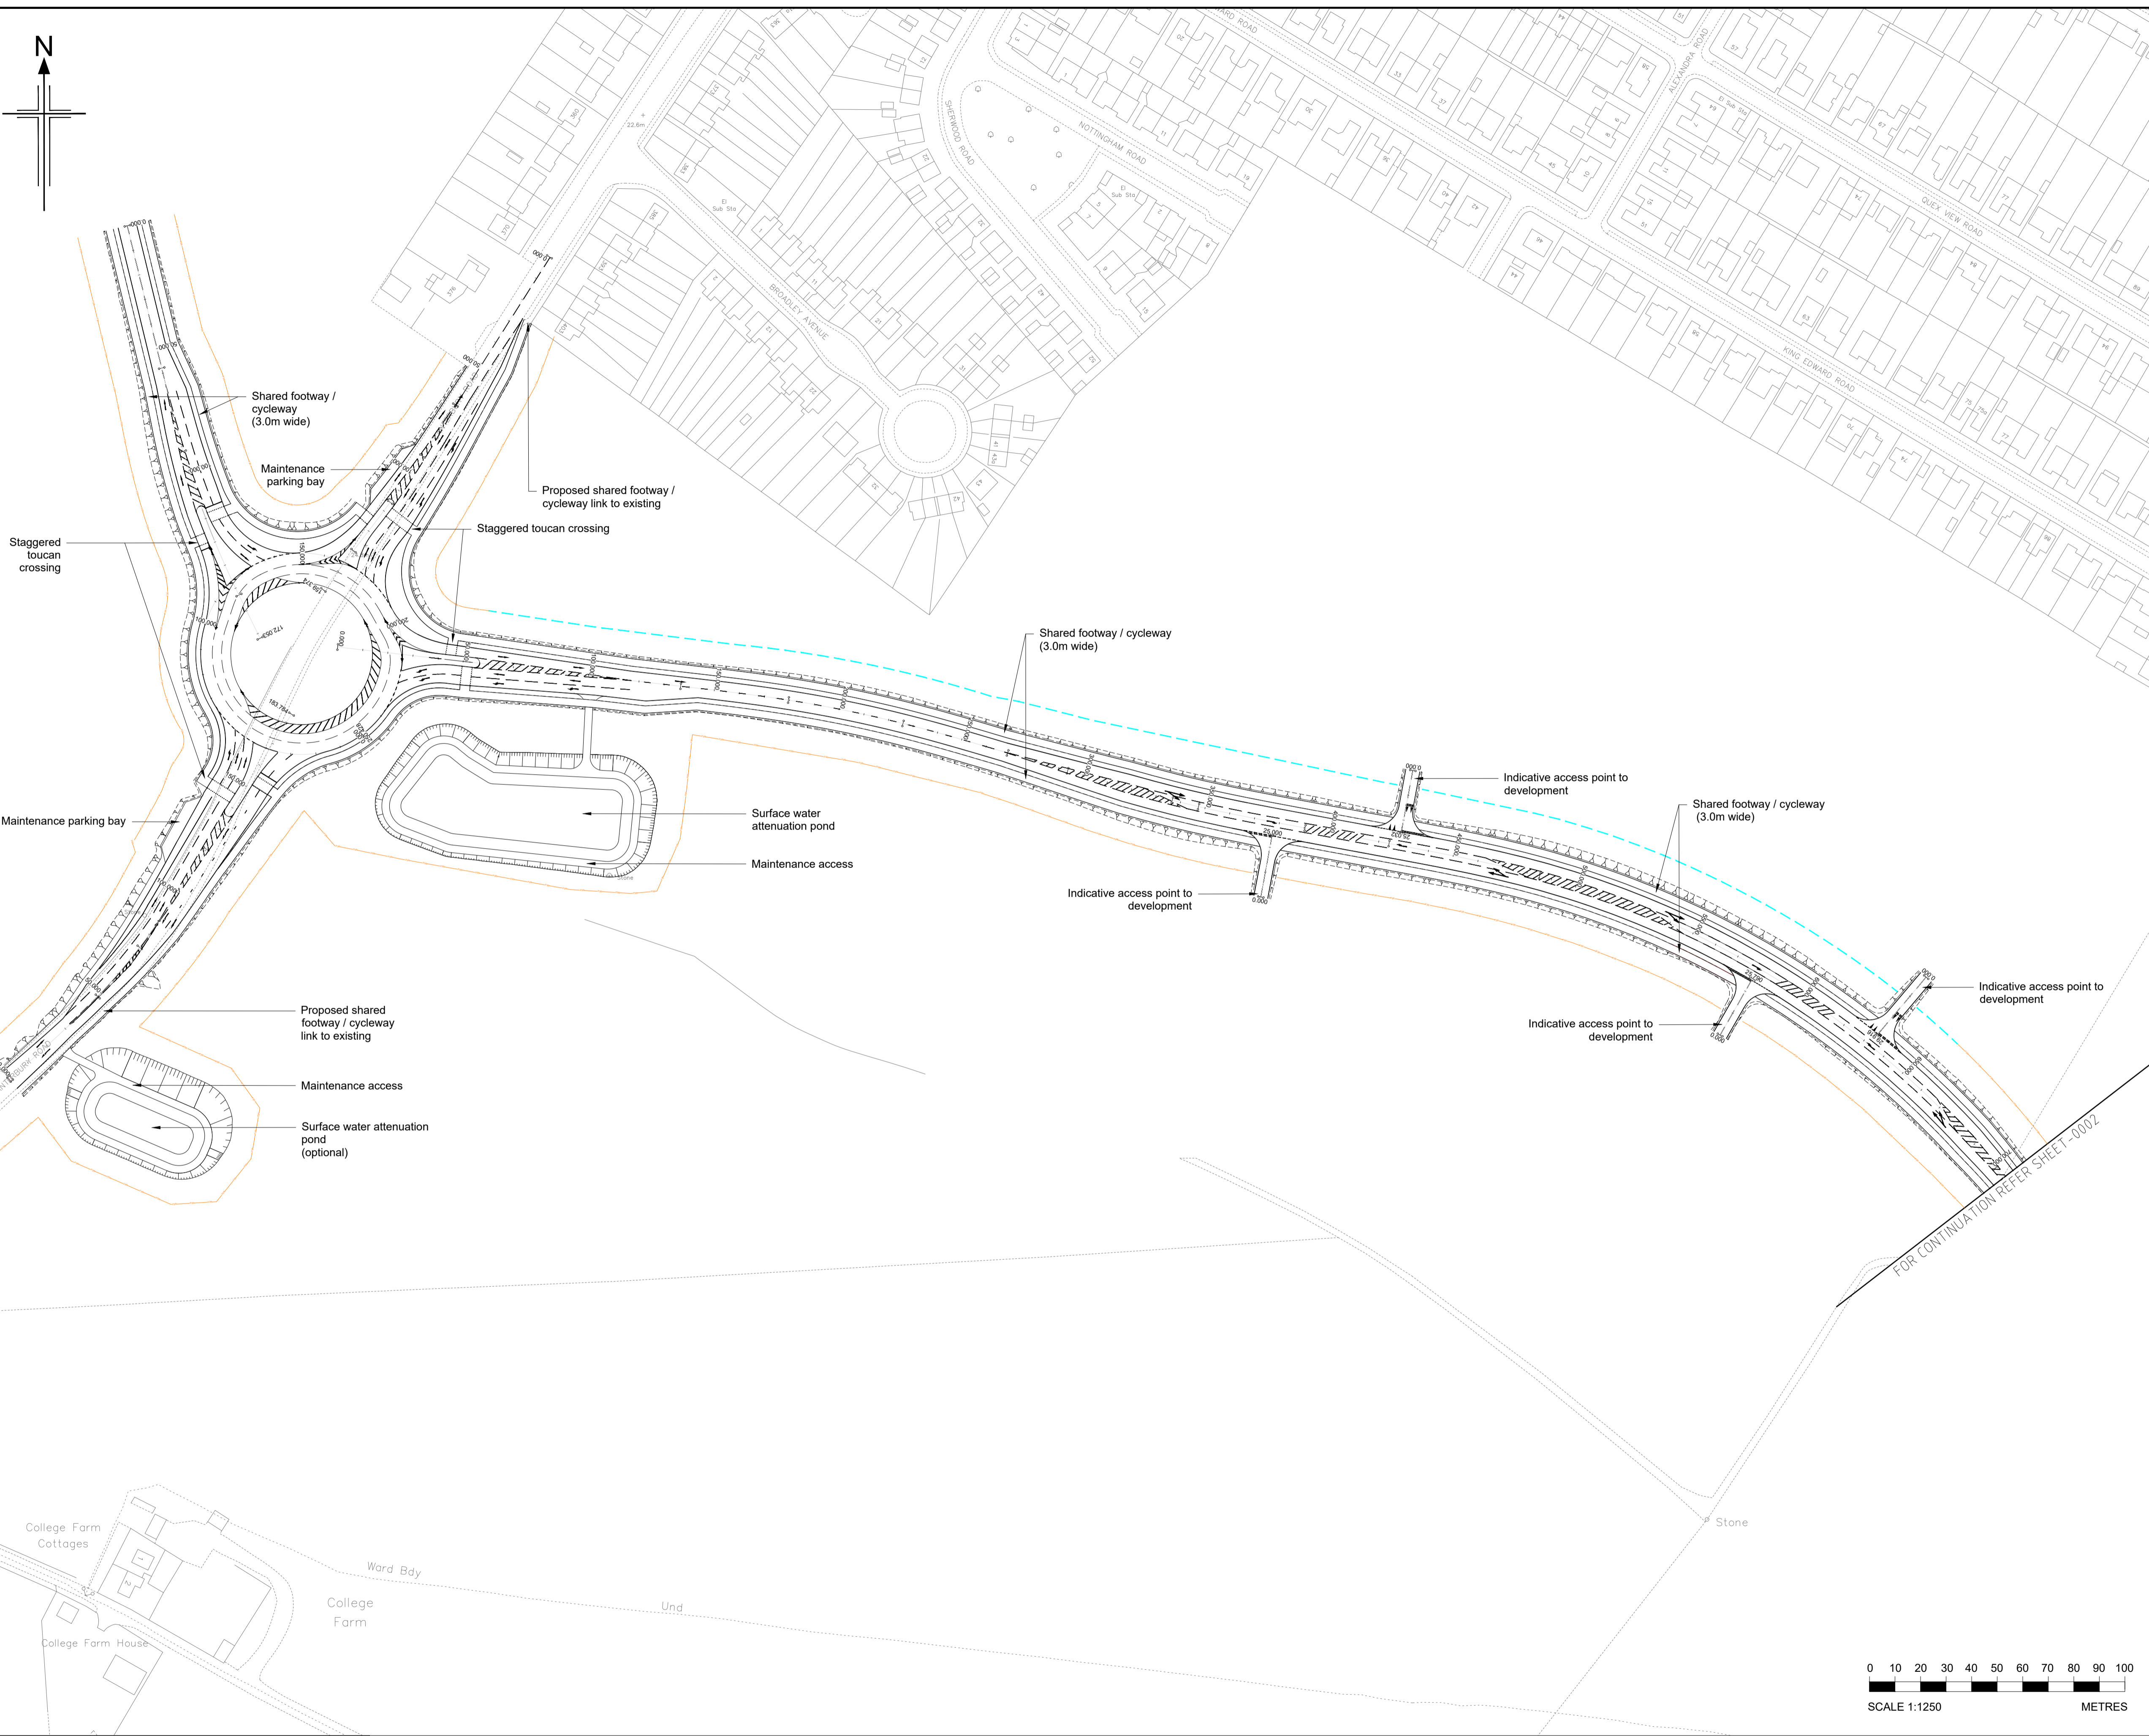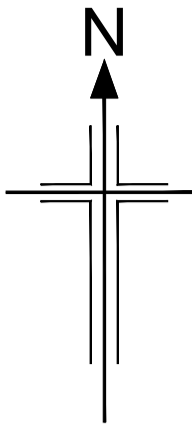

Notes

- All dimensions are in metres unless stated otherwise.
- Road markings have been shown indicatively only to present the developing scheme.
- Boundary fence and acoustic barrier extents and locations are indicative and provided for information only.
- Unless the footway or cycleway abuts an existing building, wall or kerb, continuous restraints shall be provided by the installation of edgings.

Key

- Proposed earthworks
- Proposed swale
- Proposed post and 3 rail boundary fence to HCD drawing number H15
- Proposed 1.5m high acoustic barrier
- Proposed 2.0m high acoustic barrier
- Proposed 2.5m high acoustic barrier
- Proposed 3.0m high acoustic barrier

P:\JIS\Project\WIP\4410XXXX Delhi Integrated Delivery Folder Assistance\A28 Birchington MR\NIT-CAD\DRG\A\B2432001-JAC-HGN-SP-DR-CH-0031.dwg - 12/19/2023 6:10:30 PM - 1_1250 - BHAKHAM

Rev	Rev. Date	Purpose of revision	Drawn	Checked	Rev'd	Apprv'd
P01	13/12/2023	For Review	CY	AM	AK	CR


Designer: **Jacobs**

Client: Kent County Council

Project: **A28 North Thanet Link**



Drawing title: **ANNOTATED GENERAL ARRANGEMENT**
Sheet 1 of 8

Drawing status: STATUS	
State Code	DRAFT
Project Stage	
Scale	1:1250 @A1 DO NOT SCALE
Jacobs No.	JAC
Client no.	B2432001
Drawing number	P01
B2432001 - JAC - HGN - S0	- DR-CH-0031

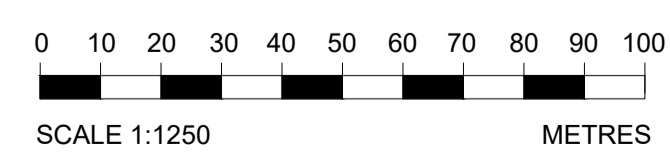

Reproduced by permission of Ordnance Survey on behalf of HMSO. © Crown copyright and database right 2023. All rights reserved. Ordnance Survey Licence number 100030649.

© Copyright 2023 Jacobs U.K. Limited. The concepts and information contained in this document are the property of Jacobs. Use or copying of this document in whole or in part without the written permission of Jacobs constitutes an infringement of copyright. Limitation: This drawing has been prepared on behalf of, and for the exclusive use of, Jacobs' Client, and is subject to, and issued in accordance with, the provisions of the contract between Jacobs and the Client. Jacobs accepts no liability or responsibility whatsoever for, or in respect of, any use of, or reliance upon, this drawing by any third party.

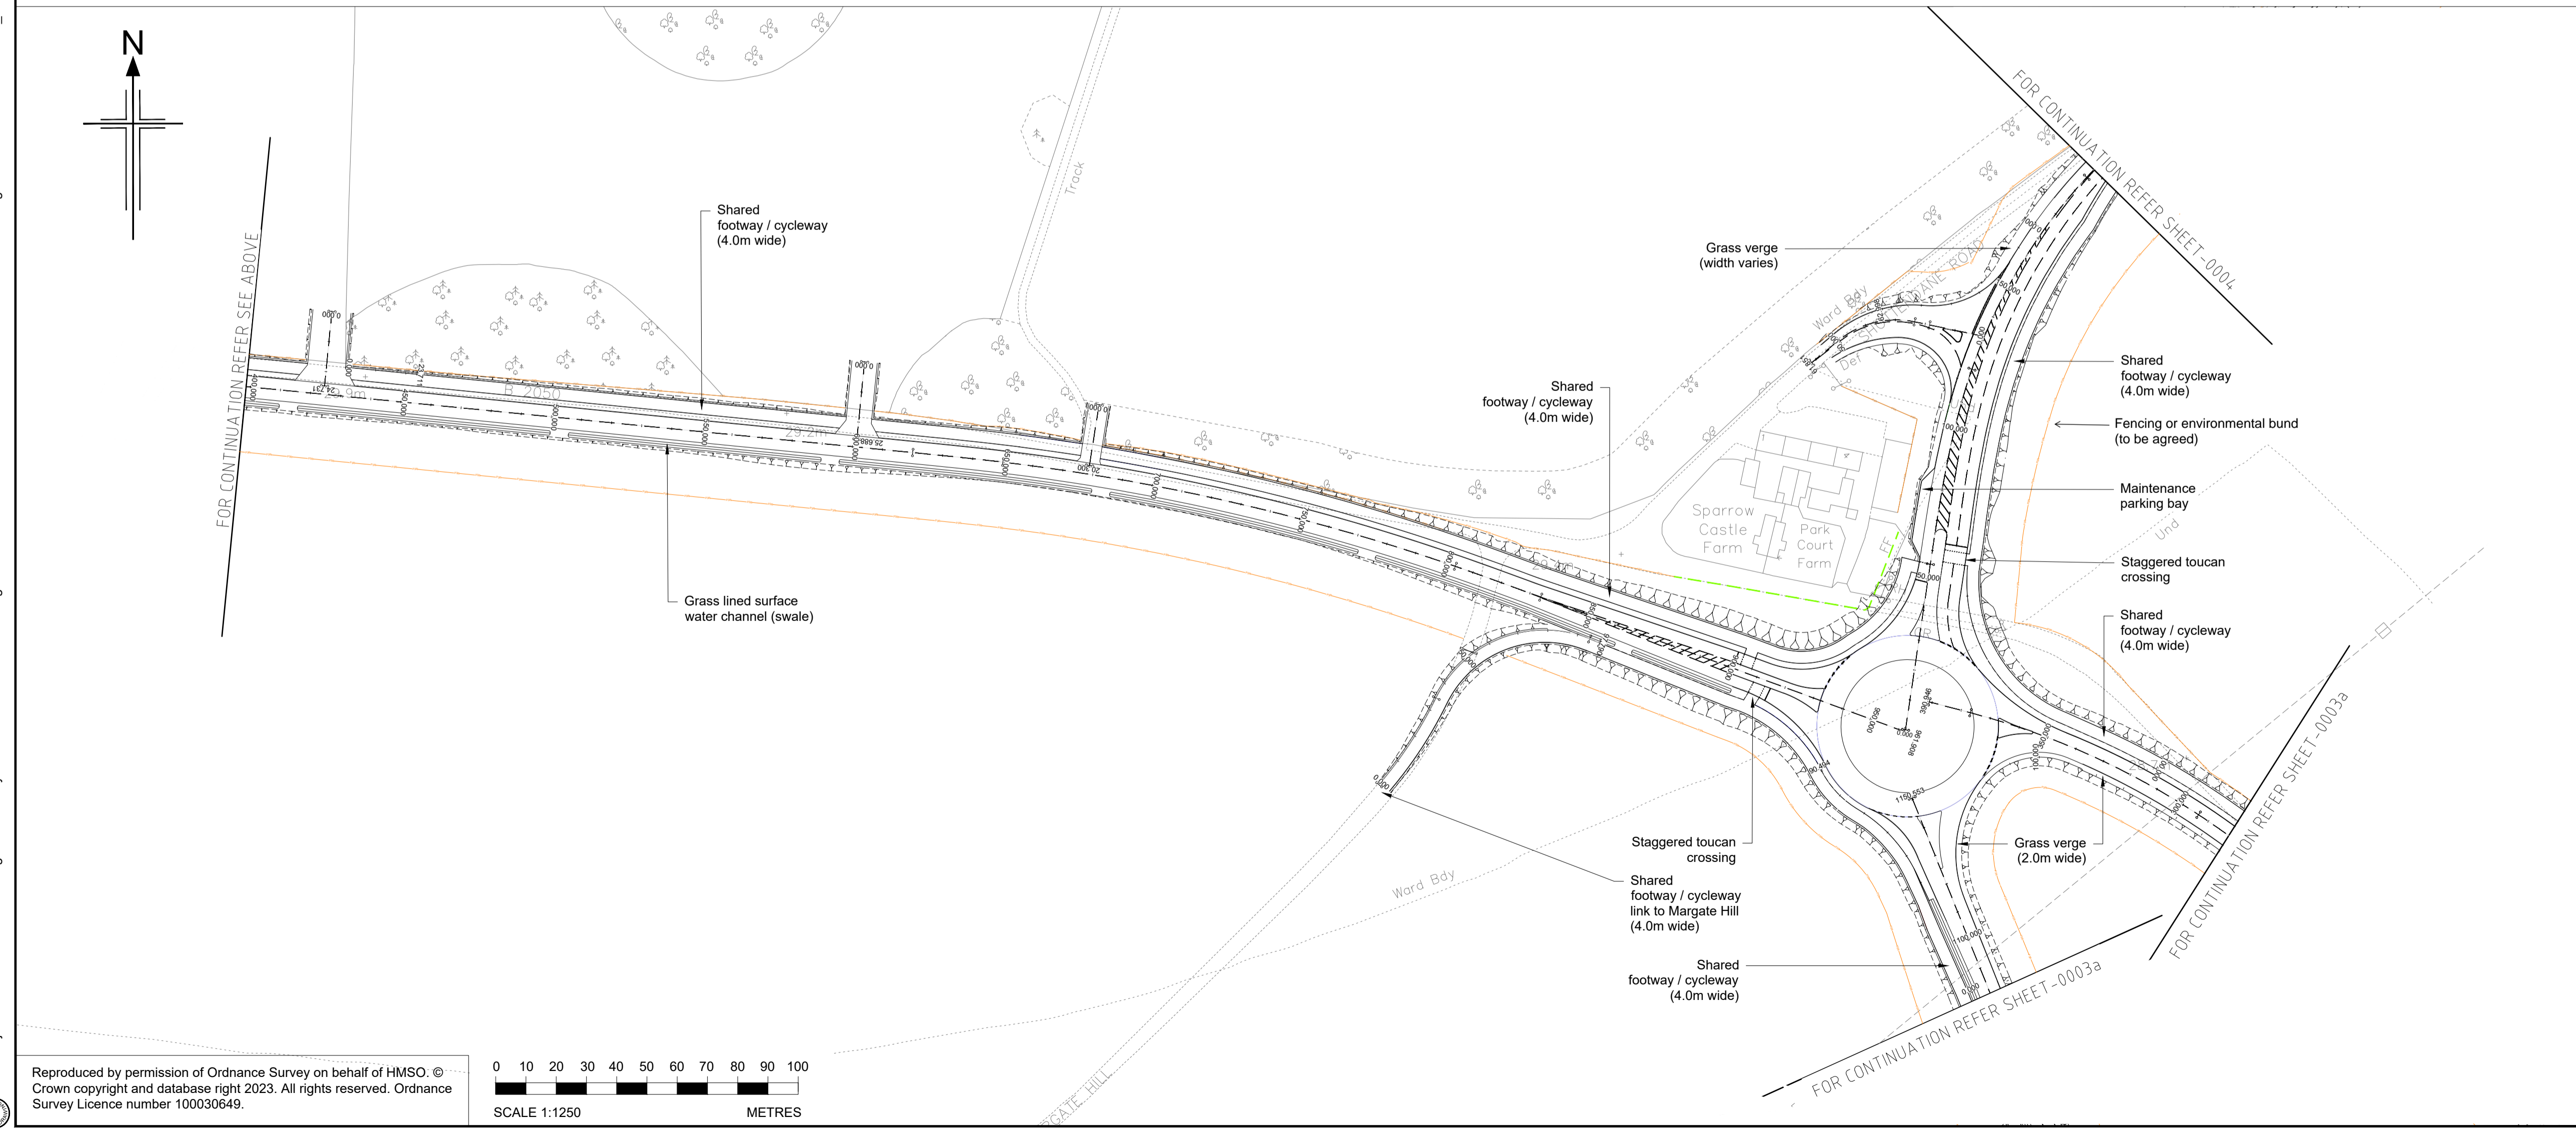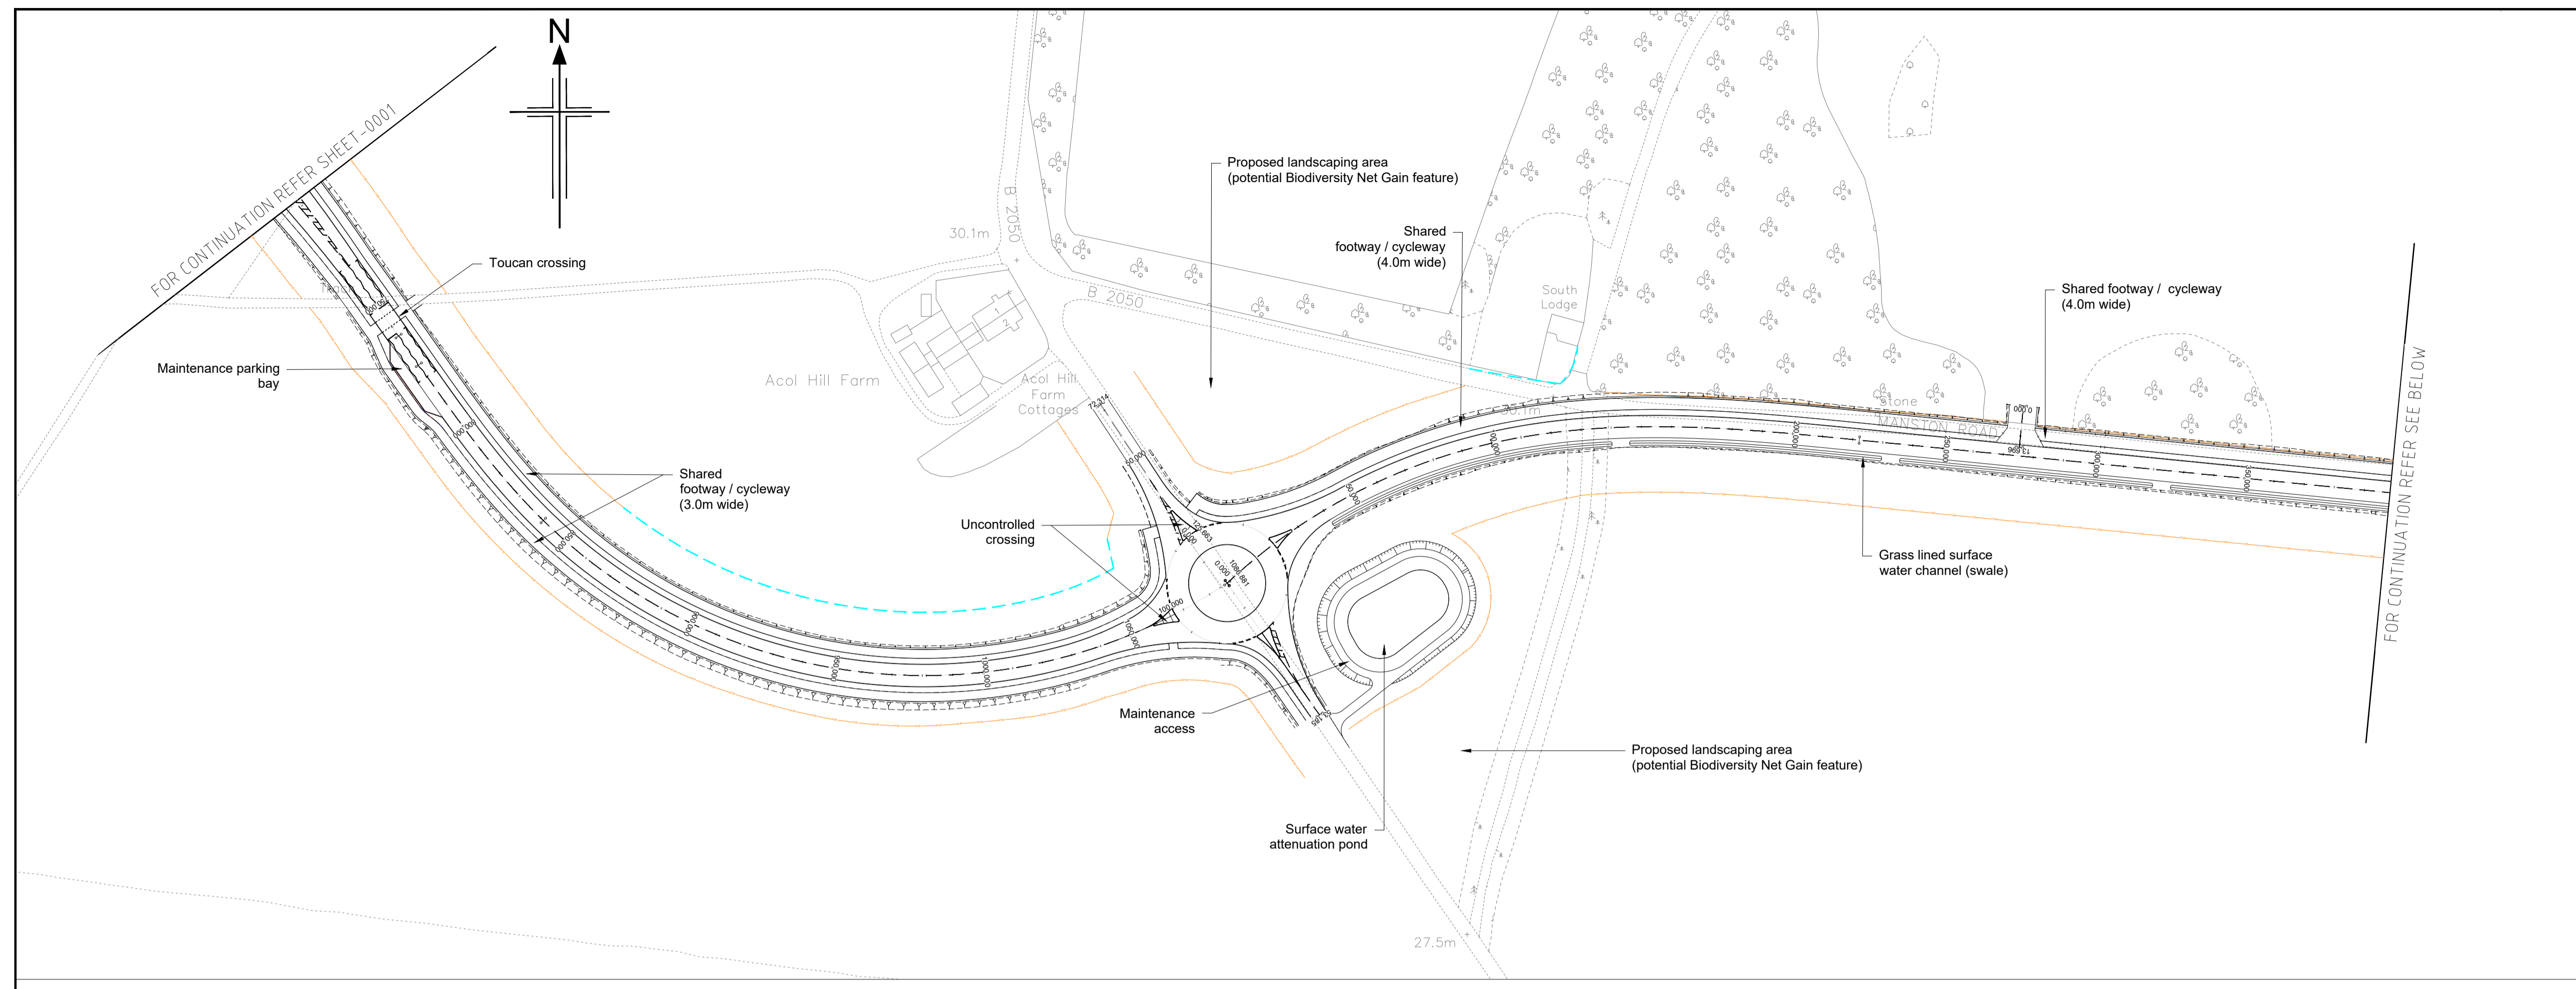

- Notes**
- All dimensions are in metres unless stated otherwise.
 - Road markings have been shown indicatively only to present the developing scheme.
 - Boundary fence and acoustic barrier extents and locations are indicative and provided for information only.
 - Unless the footway or cycleway abuts an existing building, wall or kerb, continuous restraints shall be provided by the installation of edgings.

- Key**
- Proposed earthworks
 - Proposed swale
 - Proposed post and 3 rail boundary fence to HCD drawing number H15
 - Proposed 1.5m high acoustic barrier
 - Proposed 2.0m high acoustic barrier
 - Proposed 2.5m high acoustic barrier
 - Proposed 3.0m high acoustic barrier

Rev	Rev. Date	Purpose of revision	Drawn	Checked	Rev'd	Appr'd
P01	13/12/2023	For Review	CY	AM	AK	CR

Designer: **Jacobs**

Client: **Kent County Council**
 Kent County Council

Project: **A28 North Thanet Link**


Drawing title: **ANNOTATED GENERAL ARRANGEMENT**
 Sheet 2 of 8

Drawing status: **STATUS**

State Code	DRAFT		
Project Stage	1:1250 @A1	DO NOT SCALE	
Scale	JAC	Rev	P01
Jacobs No.	B2432001	Volume	
Client no.		Originator	JAC
		Location	SO
		Role	HGN-
		Number	DR-CH-0032



P:\JIS\Project\WIP\4410XXXX Delhi Integrated Delivery Folder Assistance\A28 Birchington MR\NT-CAD\DRGA\B2432001-JAC-HGN-SO-DR-CH-0032.dwg - 12/19/2023 6:37:56 PM - 2_1250 - BHAKHAM

Reproduced by permission of Ordnance Survey on behalf of HMSO. © Crown copyright and database right 2023. All rights reserved. Ordnance Survey Licence number 100030649.

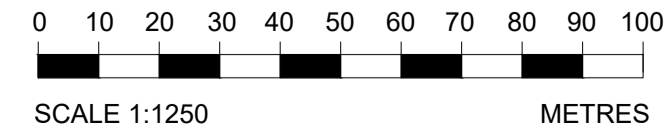

© Copyright 2023 Jacobs U.K. Limited. The concepts and information contained in this document are the property of Jacobs. Use or copying of this document in whole or in part without the written permission of Jacobs constitutes an infringement of copyright. Limitation: This drawing has been prepared on behalf of, and for the exclusive use of, Jacobs' Client, and is subject to, and issued in accordance with, the provisions of the contract between Jacobs and the Client. Jacobs accepts no liability or responsibility whatsoever for, or in respect of, any use of, or reliance upon, this drawing by any third party.

P:\GIS\Project\WP44\10XXXXX\Delhi Integrated Delivery Folder Assistance\A28 Birchington MRN17-CAD\DR\GAB2432001-JAC-HGN-SD-DR-CH-0033.dwg - 12/19/2023 6:23:15 PM - 3_1250 - BHAKHAM

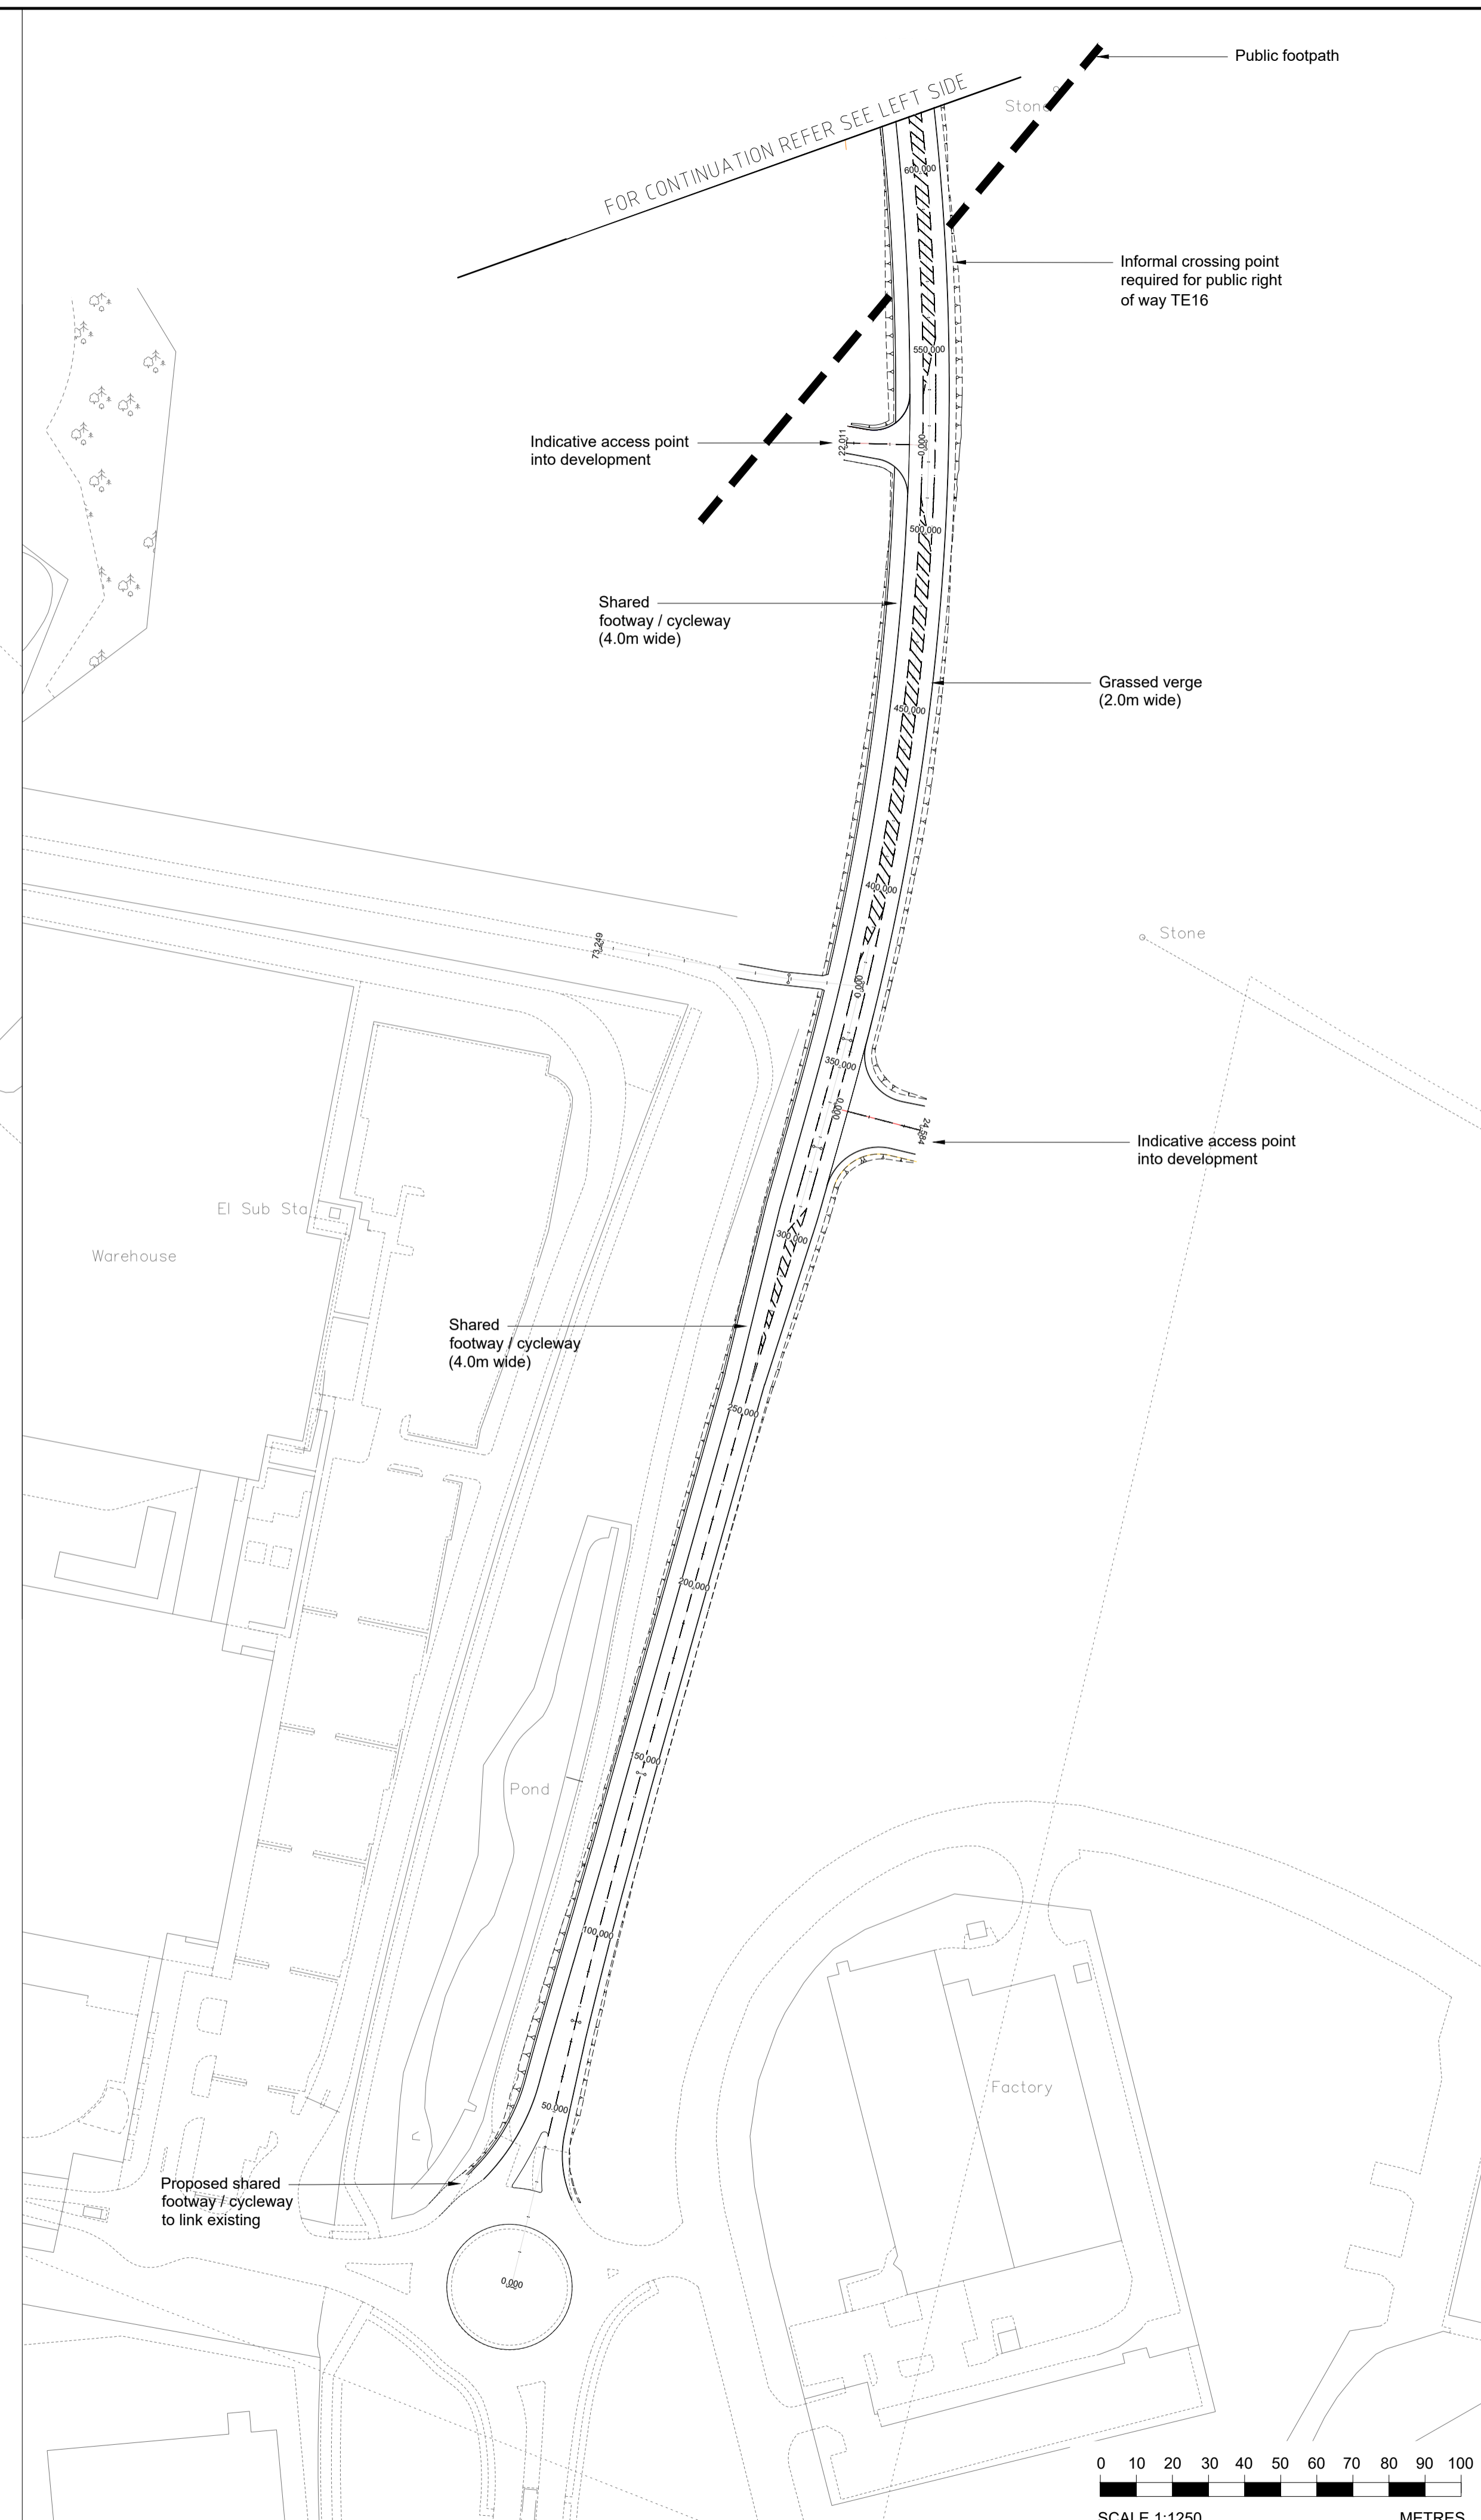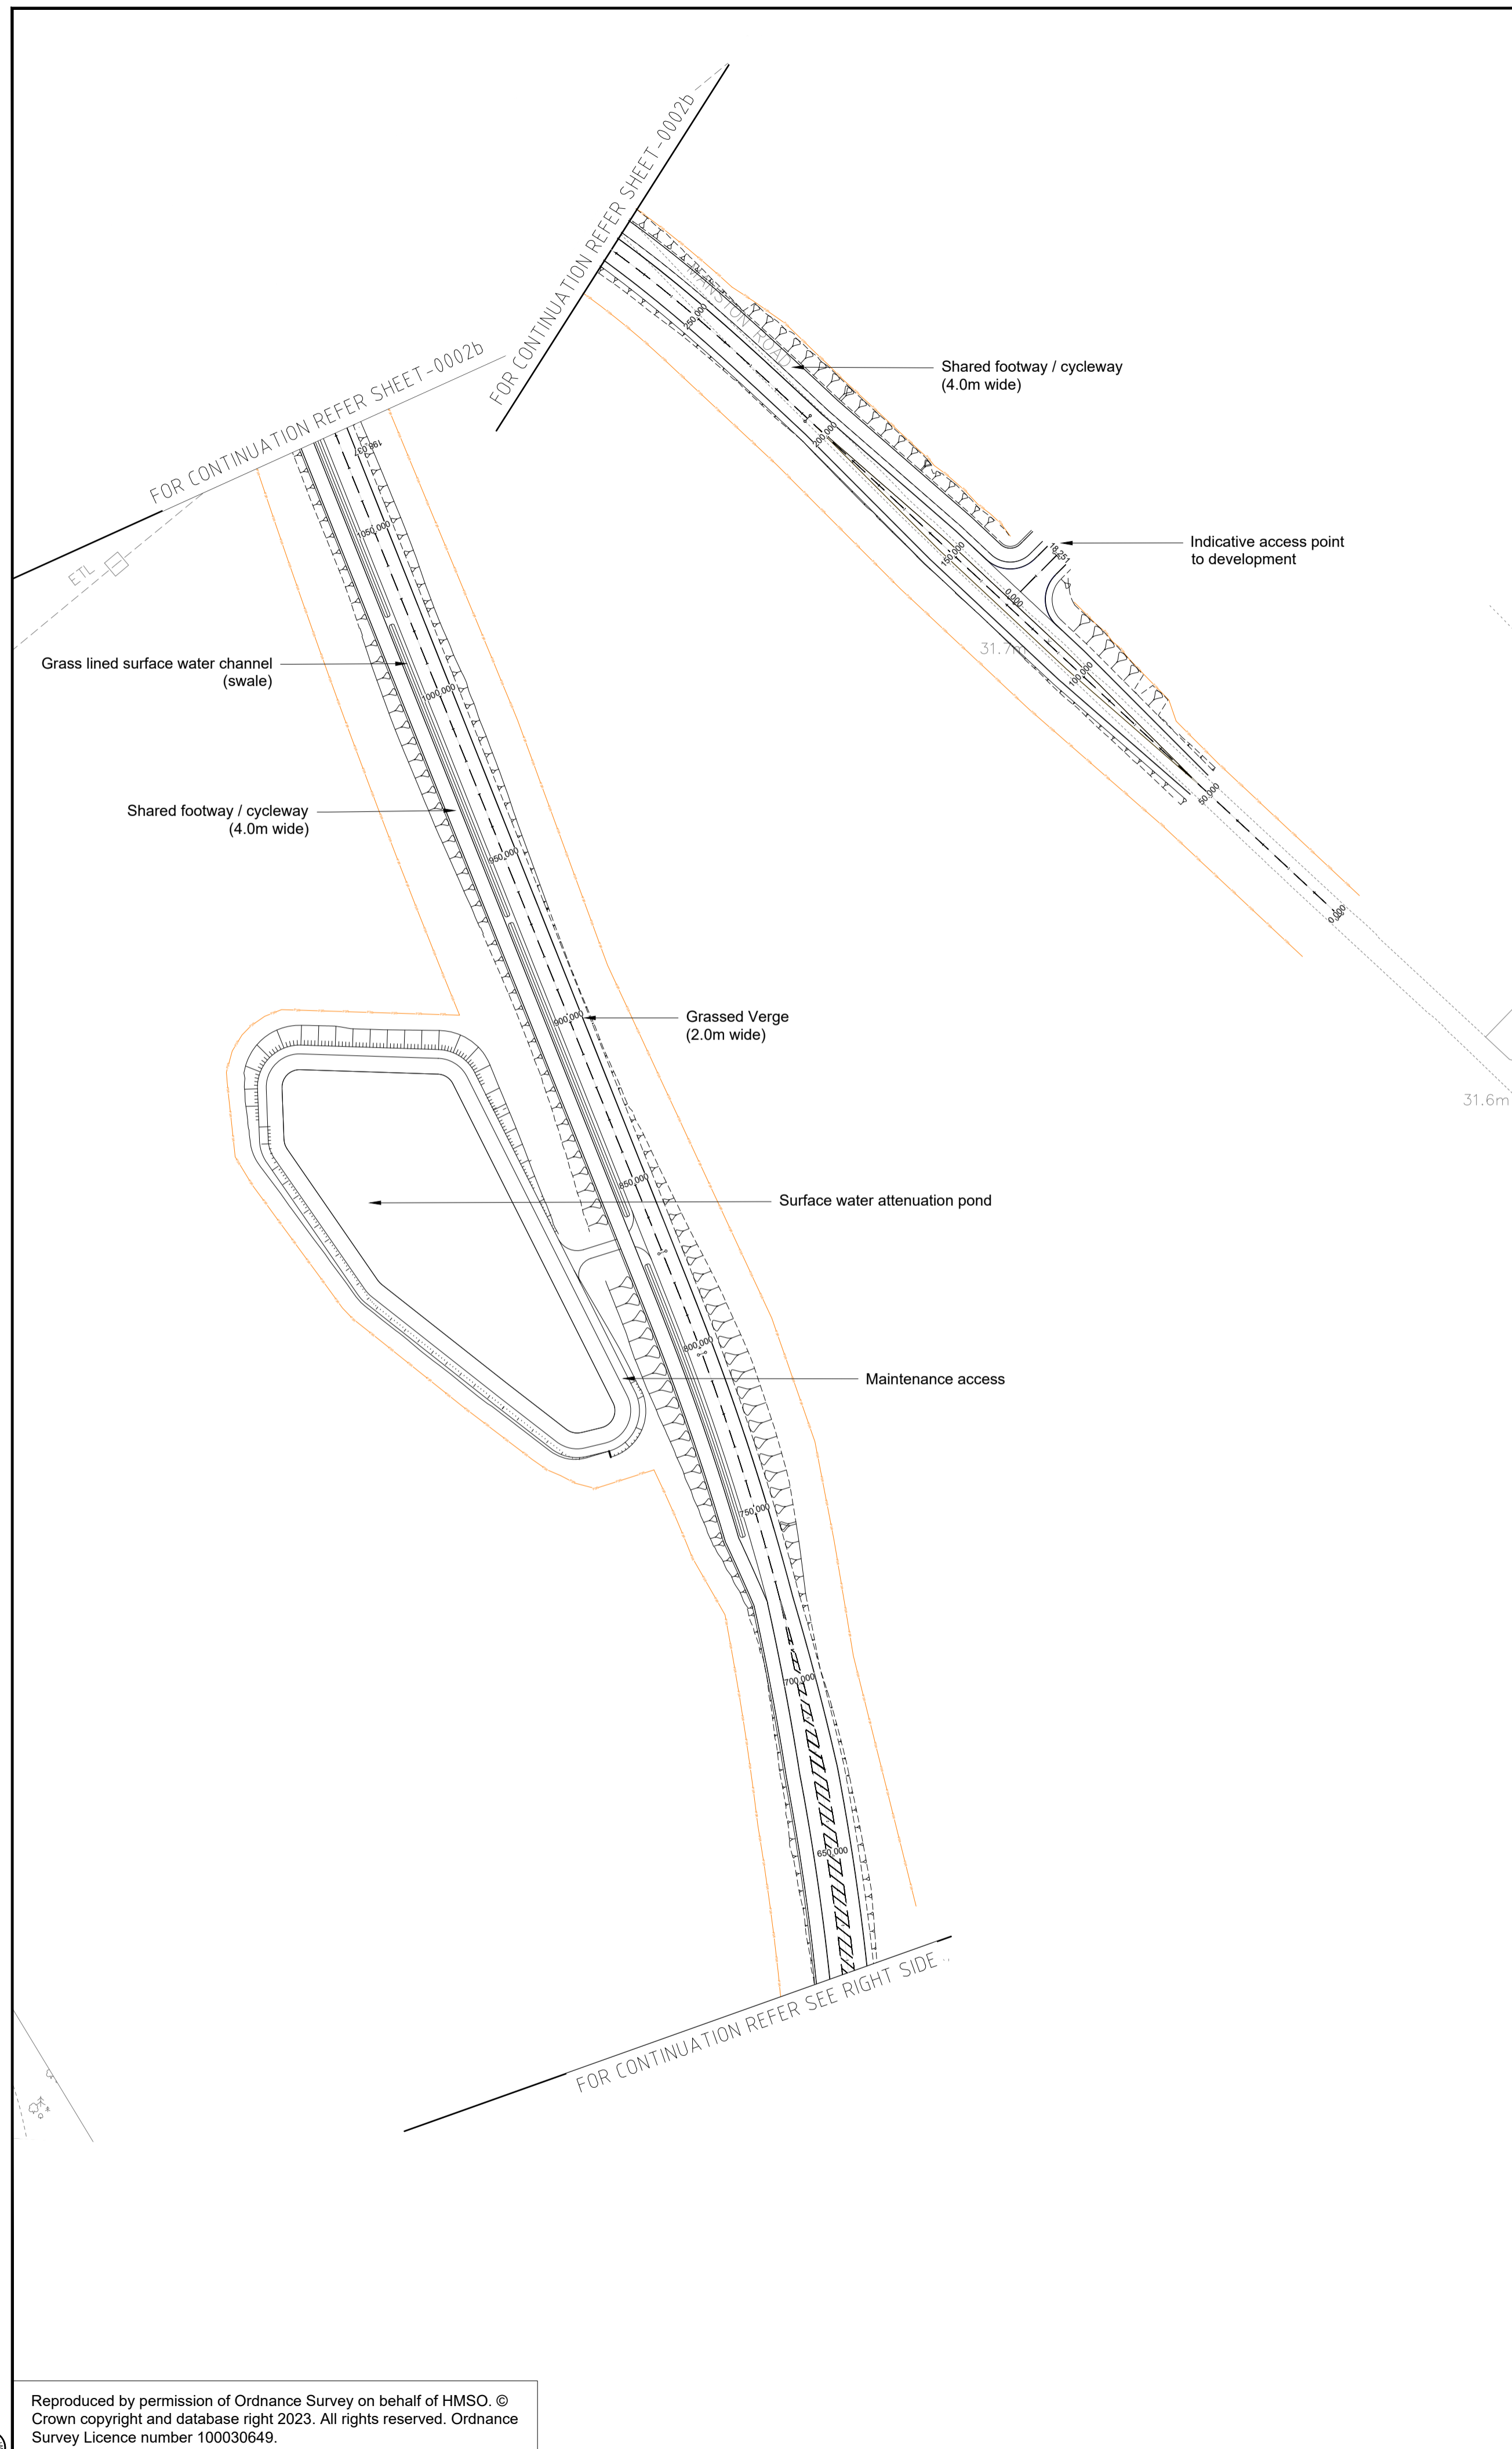

- Notes**
- All dimensions are in metres unless stated otherwise.
 - Road markings have been shown indicatively only to present the developing scheme.
 - Boundary fence and acoustic barrier extents and locations are indicative and provided for information only.
 - Unless the footway or cycleway abuts an existing building, wall or kerb, continuous restraints shall be provided by the installation of edgings.
- Key**
- Proposed earthworks
 - Proposed swale
 - Proposed post and 3 rail boundary fence to HCD drawing number H15
 - Proposed 1.5m high acoustic barrier
 - Proposed 2.0m high acoustic barrier
 - Proposed 2.5m high acoustic barrier
 - Proposed 3.0m high acoustic barrier

Rev	Rev. Date	Purpose of revision	Drawn	Checked	Rev'd	Apprv'd
P01	13/12/2023	For Review	CY	AM	AK	CR

Designer: **Jacobs**

Client: **Kent County Council**
 Kent County Council
 kent.gov.uk

Project: **A28 North Thanet Link**

Drawing title: **ANNOTATED GENERAL ARRANGEMENT**
Sheet 3 of 8

Drawing status: **STATUS**

State Code: **DRAFT**

Project Stage: **1:1250 @A1** **DO NOT SCALE**

Scale: **JAC** **Rev**


Jacobs No. **B2432001** **P01**

Client no. **B2432001**

Drawing number **B2432001** | Originator **JAC** | Volume **HGN-**
 Location **S0** | Rev **DR-CH-0033**

© Copyright 2023 Jacobs U.K. Limited. The concepts and information contained in this document are the property of Jacobs. Use or copying of this document in whole or in part without the written permission of Jacobs constitutes an infringement of copyright. Limitation: This drawing has been prepared on behalf of, and for the exclusive use of Jacobs' Client, and is issued in accordance with the provisions of the contract between Jacobs and the Client. Jacobs accepts no liability or responsibility whatsoever for, or in respect of, any use of or reliance upon, this drawing by any third party.

Reproduced by permission of Ordnance Survey on behalf of HMSO. © Crown copyright and database right 2023. All rights reserved. Ordnance Survey Licence number 100030649.

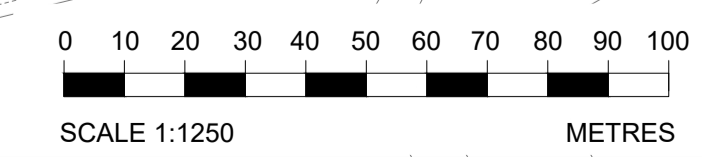



- Notes**
- All dimensions are in metres unless stated otherwise.
 - Road markings have been shown indicatively only to present the developing scheme.
 - Boundary fence and acoustic barrier extents and locations are indicative and provided for information only.
 - Unless the footway or cycleway abuts an existing building, wall or kerb, continuous restraints shall be provided by the installation of edgings.

- Key**
- Proposed earthworks
 - Proposed swale
 - Proposed post and 3 rail boundary fence to HCD drawing number H15
 - Proposed 1.5m high acoustic barrier
 - Proposed 2.0m high acoustic barrier
 - Proposed 2.5m high acoustic barrier
 - Proposed 3.0m high acoustic barrier

P01	13/12/2023	For Review	CY	AM	AK	CR
Rev	Rev. Date	Purpose of revision	Drawn	Checked	Rev'd	Apprv'd

Designer: **Jacobs**

Client: **Kent County Council**
 Kent County Council
 kent.gov.uk

Project: **A28 North Thanet Link**

Drawing title: **ANNOTATED GENERAL ARRANGEMENT**
 Sheet 4 of 8


Drawing status: **STATUS**

State Code: DRAFT

Project Stage: 1:1250 @A1 DO NOT SCALE

Jacobs No. JAC Rev P01

Client no. B2432001

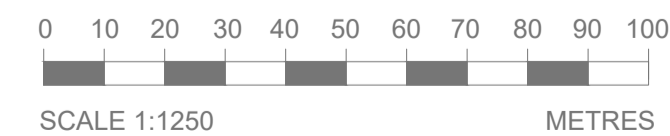


Drawing number: **B2432001 - JAC - HGN - S0**

Originator: JAC Volume: HGN-DR-CH-0034


Location: S0 Type: Rev: Number

P:\JIS\Project\WIP\4410XXXX Delhi Integrated Delivery Folder Assistance\A28 Birchington MR\NIT-CAD\DRGA\B2432001-JAC-HGN-SD-DR-CH-0034.dwg - 12/19/2023 8:23:51 PM - 4_1250 - BHAKHAM

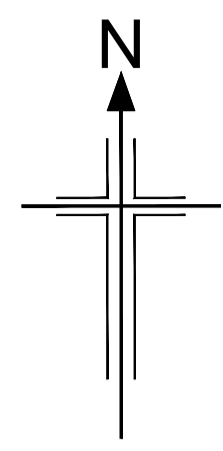

- Notes**
- All dimensions are in metres unless stated otherwise.
 - Road markings have been shown indicatively only to present the developing scheme.
 - Boundary fence and acoustic barrier extents and locations are indicative and provided for information only.
 - Unless the footway or cycleway abuts an existing building, wall or kerb, continuous restraints shall be provided by the installation of edgings.

- Key**
- Proposed earthworks
 - Proposed carriageway
 - Proposed swale
 - Proposed post and 3 rail boundary fence to HCD drawing number H15
 - Proposed 1.5m high acoustic barrier
 - Proposed 2.0m high acoustic barrier
 - Proposed 2.5m high acoustic barrier
 - Proposed 3.0m high acoustic barrier

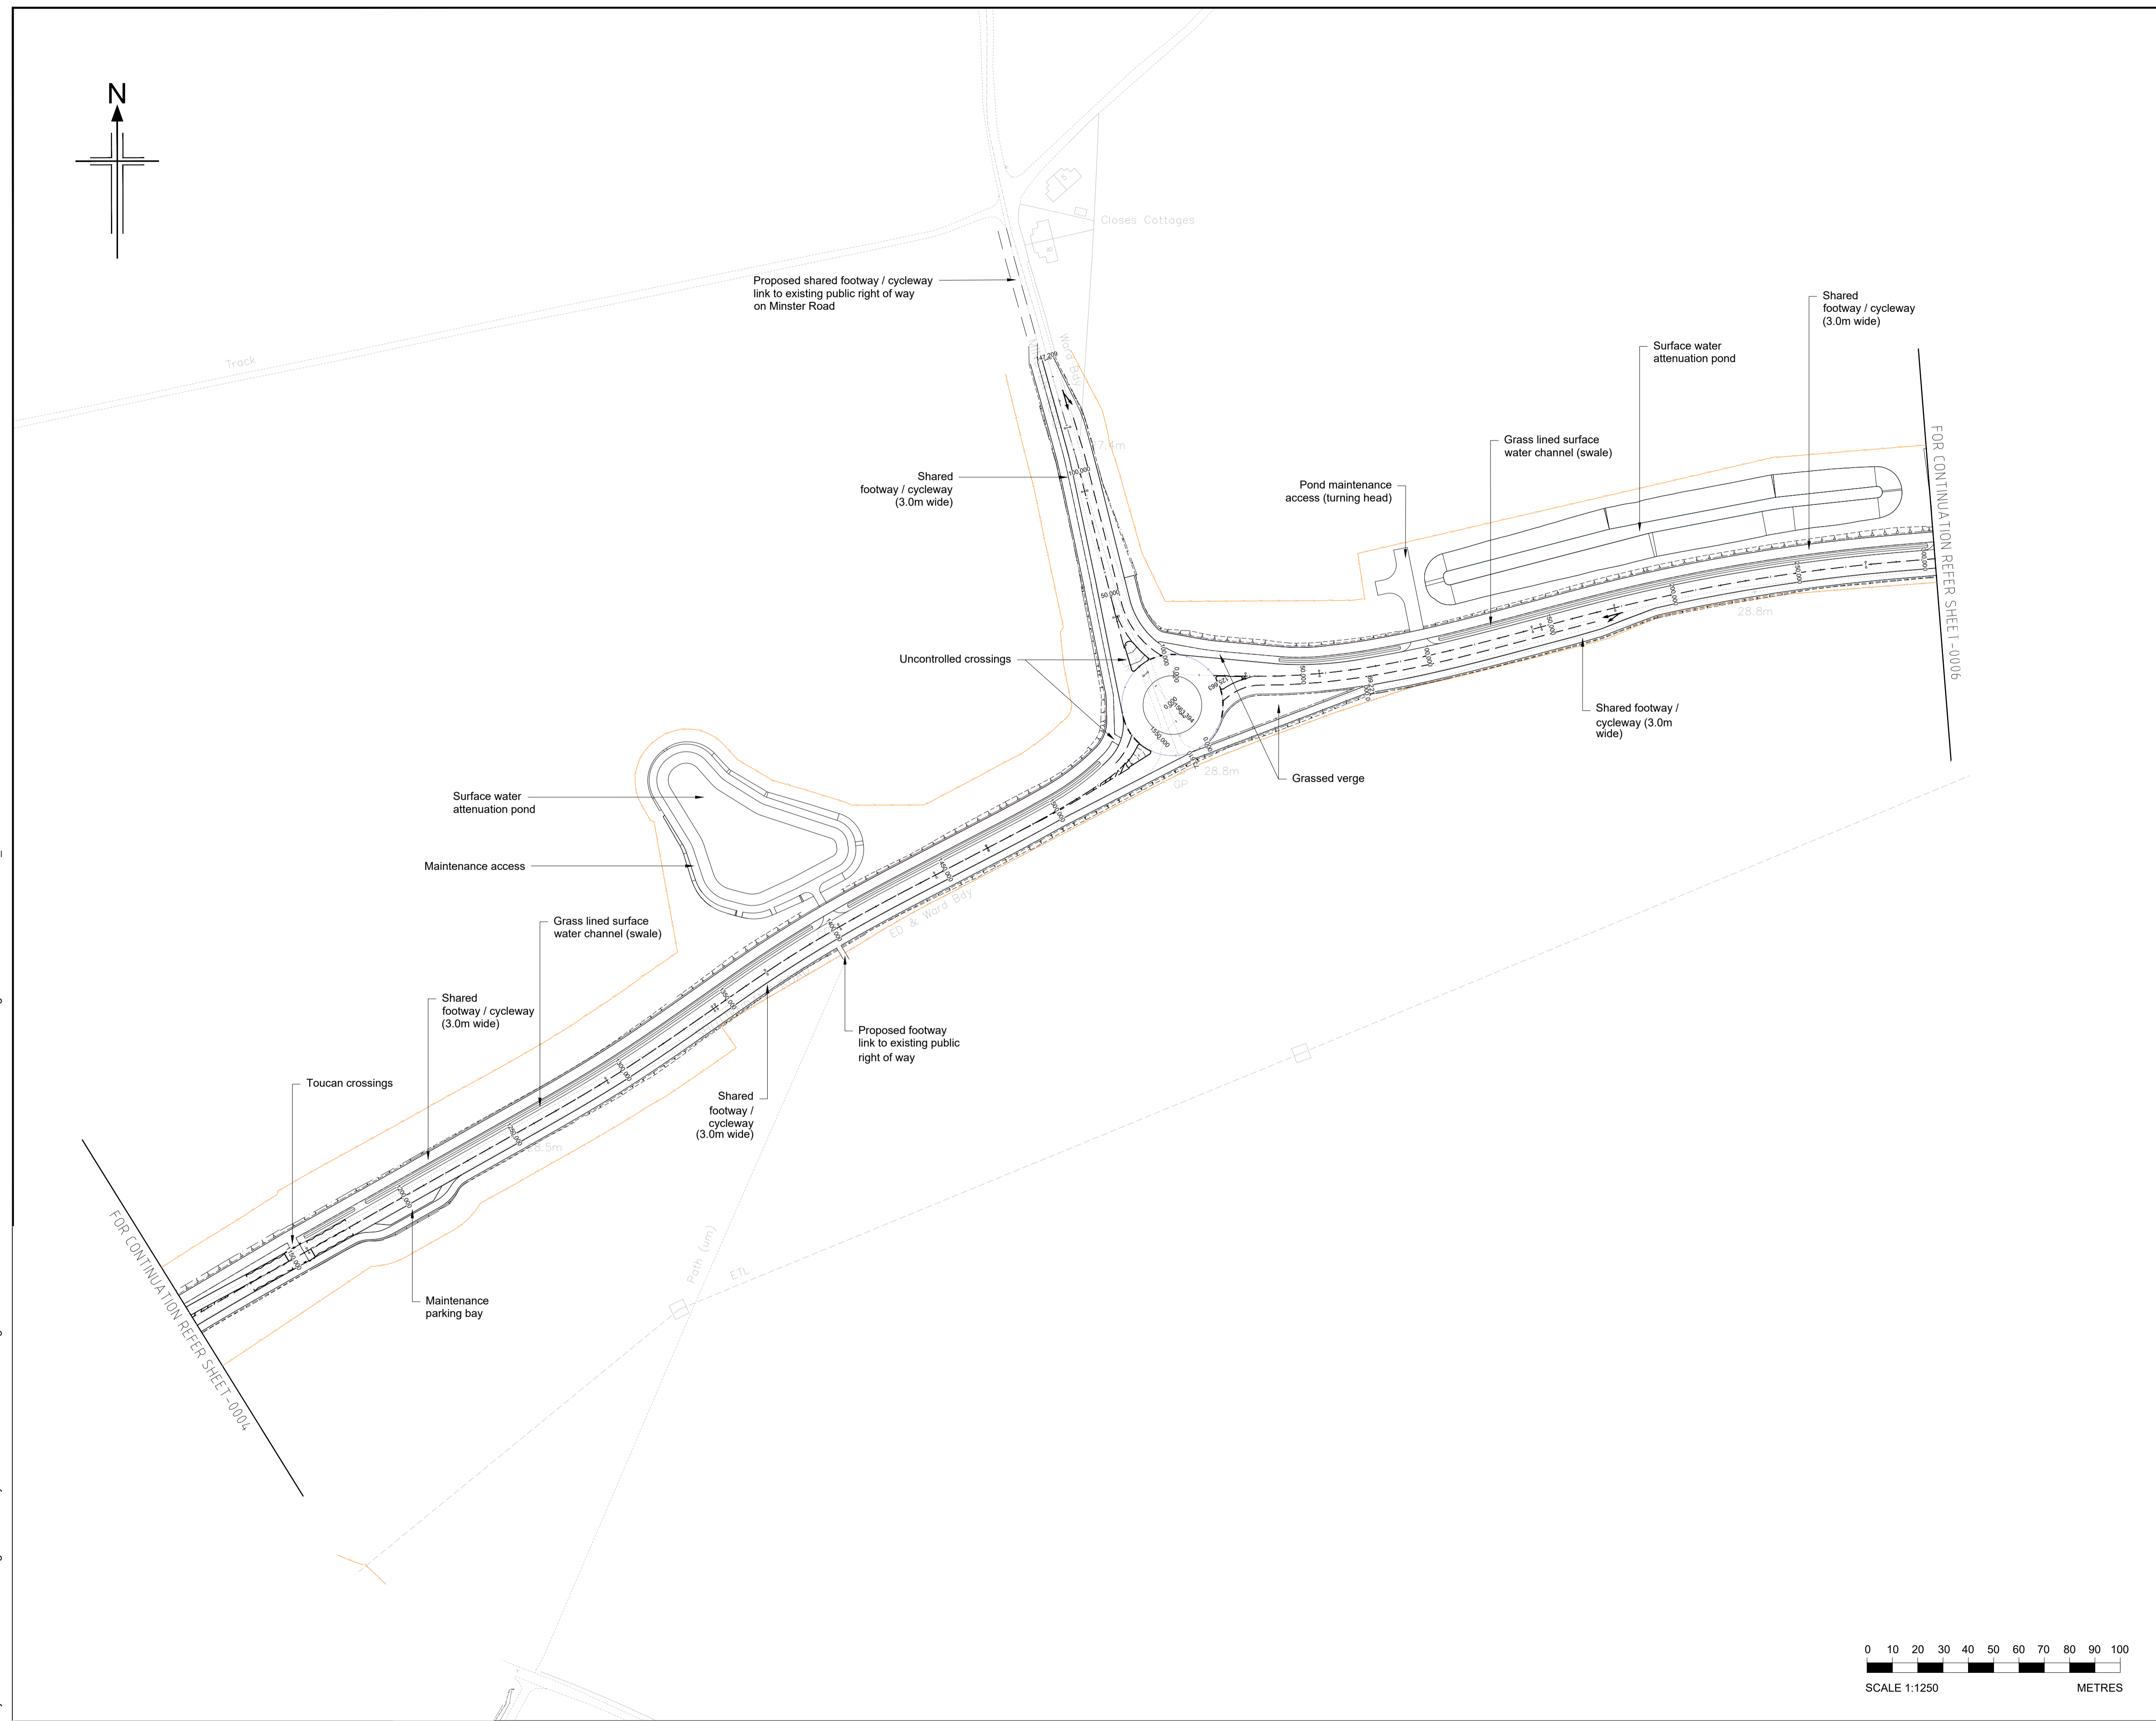

Rev	Rev. Date	Purpose of revision	Drawn	Checked	Rev'd	Apprv'd
P01	13/12/2023	For Review	CY	AM	AK	CR

Designer: **Jacobs**

Client: **Kent County Council**
 Kent County Council
 kent.gov.uk

Project: **A28 North Thanet Link**

Drawing title: **ANNOTATED GENERAL ARRANGEMENT**
 Sheet 5 of 8


Drawing status: **STATUS**

State Code: DRAFT

Project Stage: 1:1250 @A1 DO NOT SCALE


Jacobs No. JAC Rev P01

Client no. B2432001

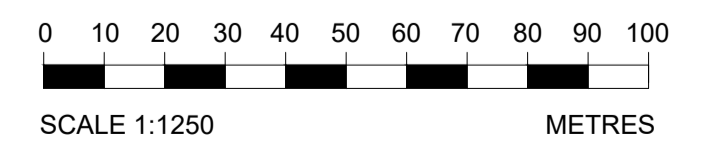

Drawing number: **B2432001 - JAC - HGN - S0**
 Originator: JAC
 Volume: HGN-DR-CH-0035
 Location: S0
 Type: DR-CH-0035
 Role: Number

P:\JIS\Project\WIP\4410XXXX Delhi Integrated Delivery Folder Assistance\A28 Birchington MR\NT-CAD\DRGA\B2432001-JAC-HGN-S0-DR-CH-0035.dwg - 12/19/2023 6:42:53 PM - 5_1250 - BHAKHAM

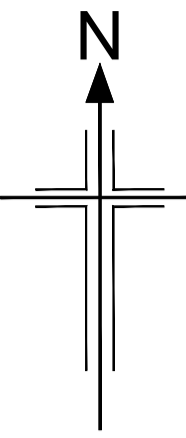

Pond Maintenance access (turning Head)

FOR CONTINUATION REFER SHEET -0005

Uncontrolled crossing

Shared footway / cycleway (3.0m wide)

Grass lined surface water channel (swale)

Shared footway / cycleway (3.0m wide)

Shared footway / cycleway (3.0m wide)

Shared footway / cycleway (3.0m wide)

Shared footway / cycleway (3.0m wide)

Maintenance parking bay

Toucan Crossing


FOR CONTINUATION REFER SEE BELOW

Notes

- All dimensions are in metres unless stated otherwise.
- Road markings have been shown indicatively only to present the developing scheme.
- Boundary fence and acoustic barrier extents and locations are indicative and provided for information only.
- Unless the footway or cycleway abuts an existing building, wall or kerb, continuous restraints shall be provided by the installation of edgings.

Key

- Proposed earthworks
- Proposed swale
- Proposed post and 3 rail boundary fence to HCD drawing number H15
- Proposed 1.5m high acoustic barrier
- Proposed 2.0m high acoustic barrier
- Proposed 2.5m high acoustic barrier
- Proposed 3.0m high acoustic barrier

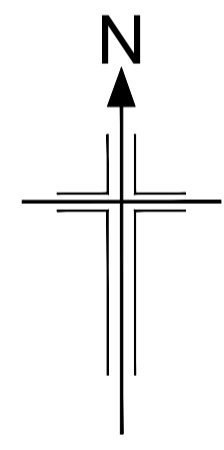

Indicative 10m wide access to connect between adjacent land parcels

Maintenance parking bay / turning feature for drainage feature

Maintenance parking bay for equestrian (pegasus) crossing

Shared footway / cycleway (4.0m wide)

Grass lined surface water channel (swale)

Potential equestrian (pegasus) crossing located online of existing

Subterranean surface water run-off disposal tank

Shared footway / cycleway (4.0m wide)


Proposed shared footway / cycleway link to existing public right of way footpath TM21

Proposed area of tree planting (potential biodiversity net gain feature)

Hengrove Farm

FOR CONTINUATION REFER SHEET -0007

FOR CONTINUATION REFER SEE ABOVE

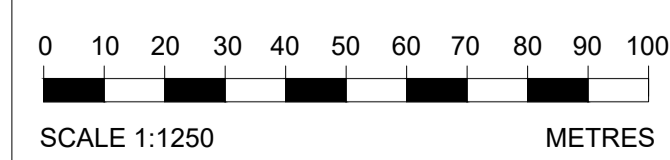

P01	13/12/2023	For Review	CY	AM	AK	CR
Rev	Rev. Date	Purpose of revision	Drawn	Checked	Rev'd	Appr'd

Designer: **Jacobs**

Client: **Kent County Council**

Project: **A28 North Thanet Link**

Drawing title: **ANNOTATED GENERAL ARRANGEMENT**
Sheet 6 of 8


Drawing status: **STATUS**

State Code: **DRAFT**
Project Stage: **1:1250 @A1**
Scale: **DO NOT SCALE**
Jacobs No.: **JAC**
Client no.: **B2432001**
Drawing number: **B2432001 - JAC - HGN - S0**
Originator: **JAC**
Volume: **-DR-CH-0036**

© Copyright 2023 Jacobs U.K. Limited. The concepts and information contained in this document are the property of Jacobs. Use or copying of this document in whole or in part without the written permission of Jacobs constitutes an infringement of copyright. Limitation: This drawing has been prepared on behalf of, and for the exclusive use of, Jacobs' Client, and is subject to, and issued in accordance with, the provisions of the contract between Jacobs and the Client. Jacobs accepts no liability or responsibility whatsoever for, or in respect of, any use of, or reliance upon, this drawing by any third party.

P:\JIS\Project\WIP\4410XXXX Delhi Integrated Delivery Folder Assistance\A28 Birchington MR\N17-CAD\DRG\A\B2432001-JAC-HGN-S0-DR-CH-0036.dwg - 12/19/2023 6:51:39 PM - 6_1250 - BHAKHAM

Reproduced by permission of Ordnance Survey on behalf of HMSO. © Crown copyright and database right 2023. All rights reserved. Ordnance Survey Licence number 100030649.

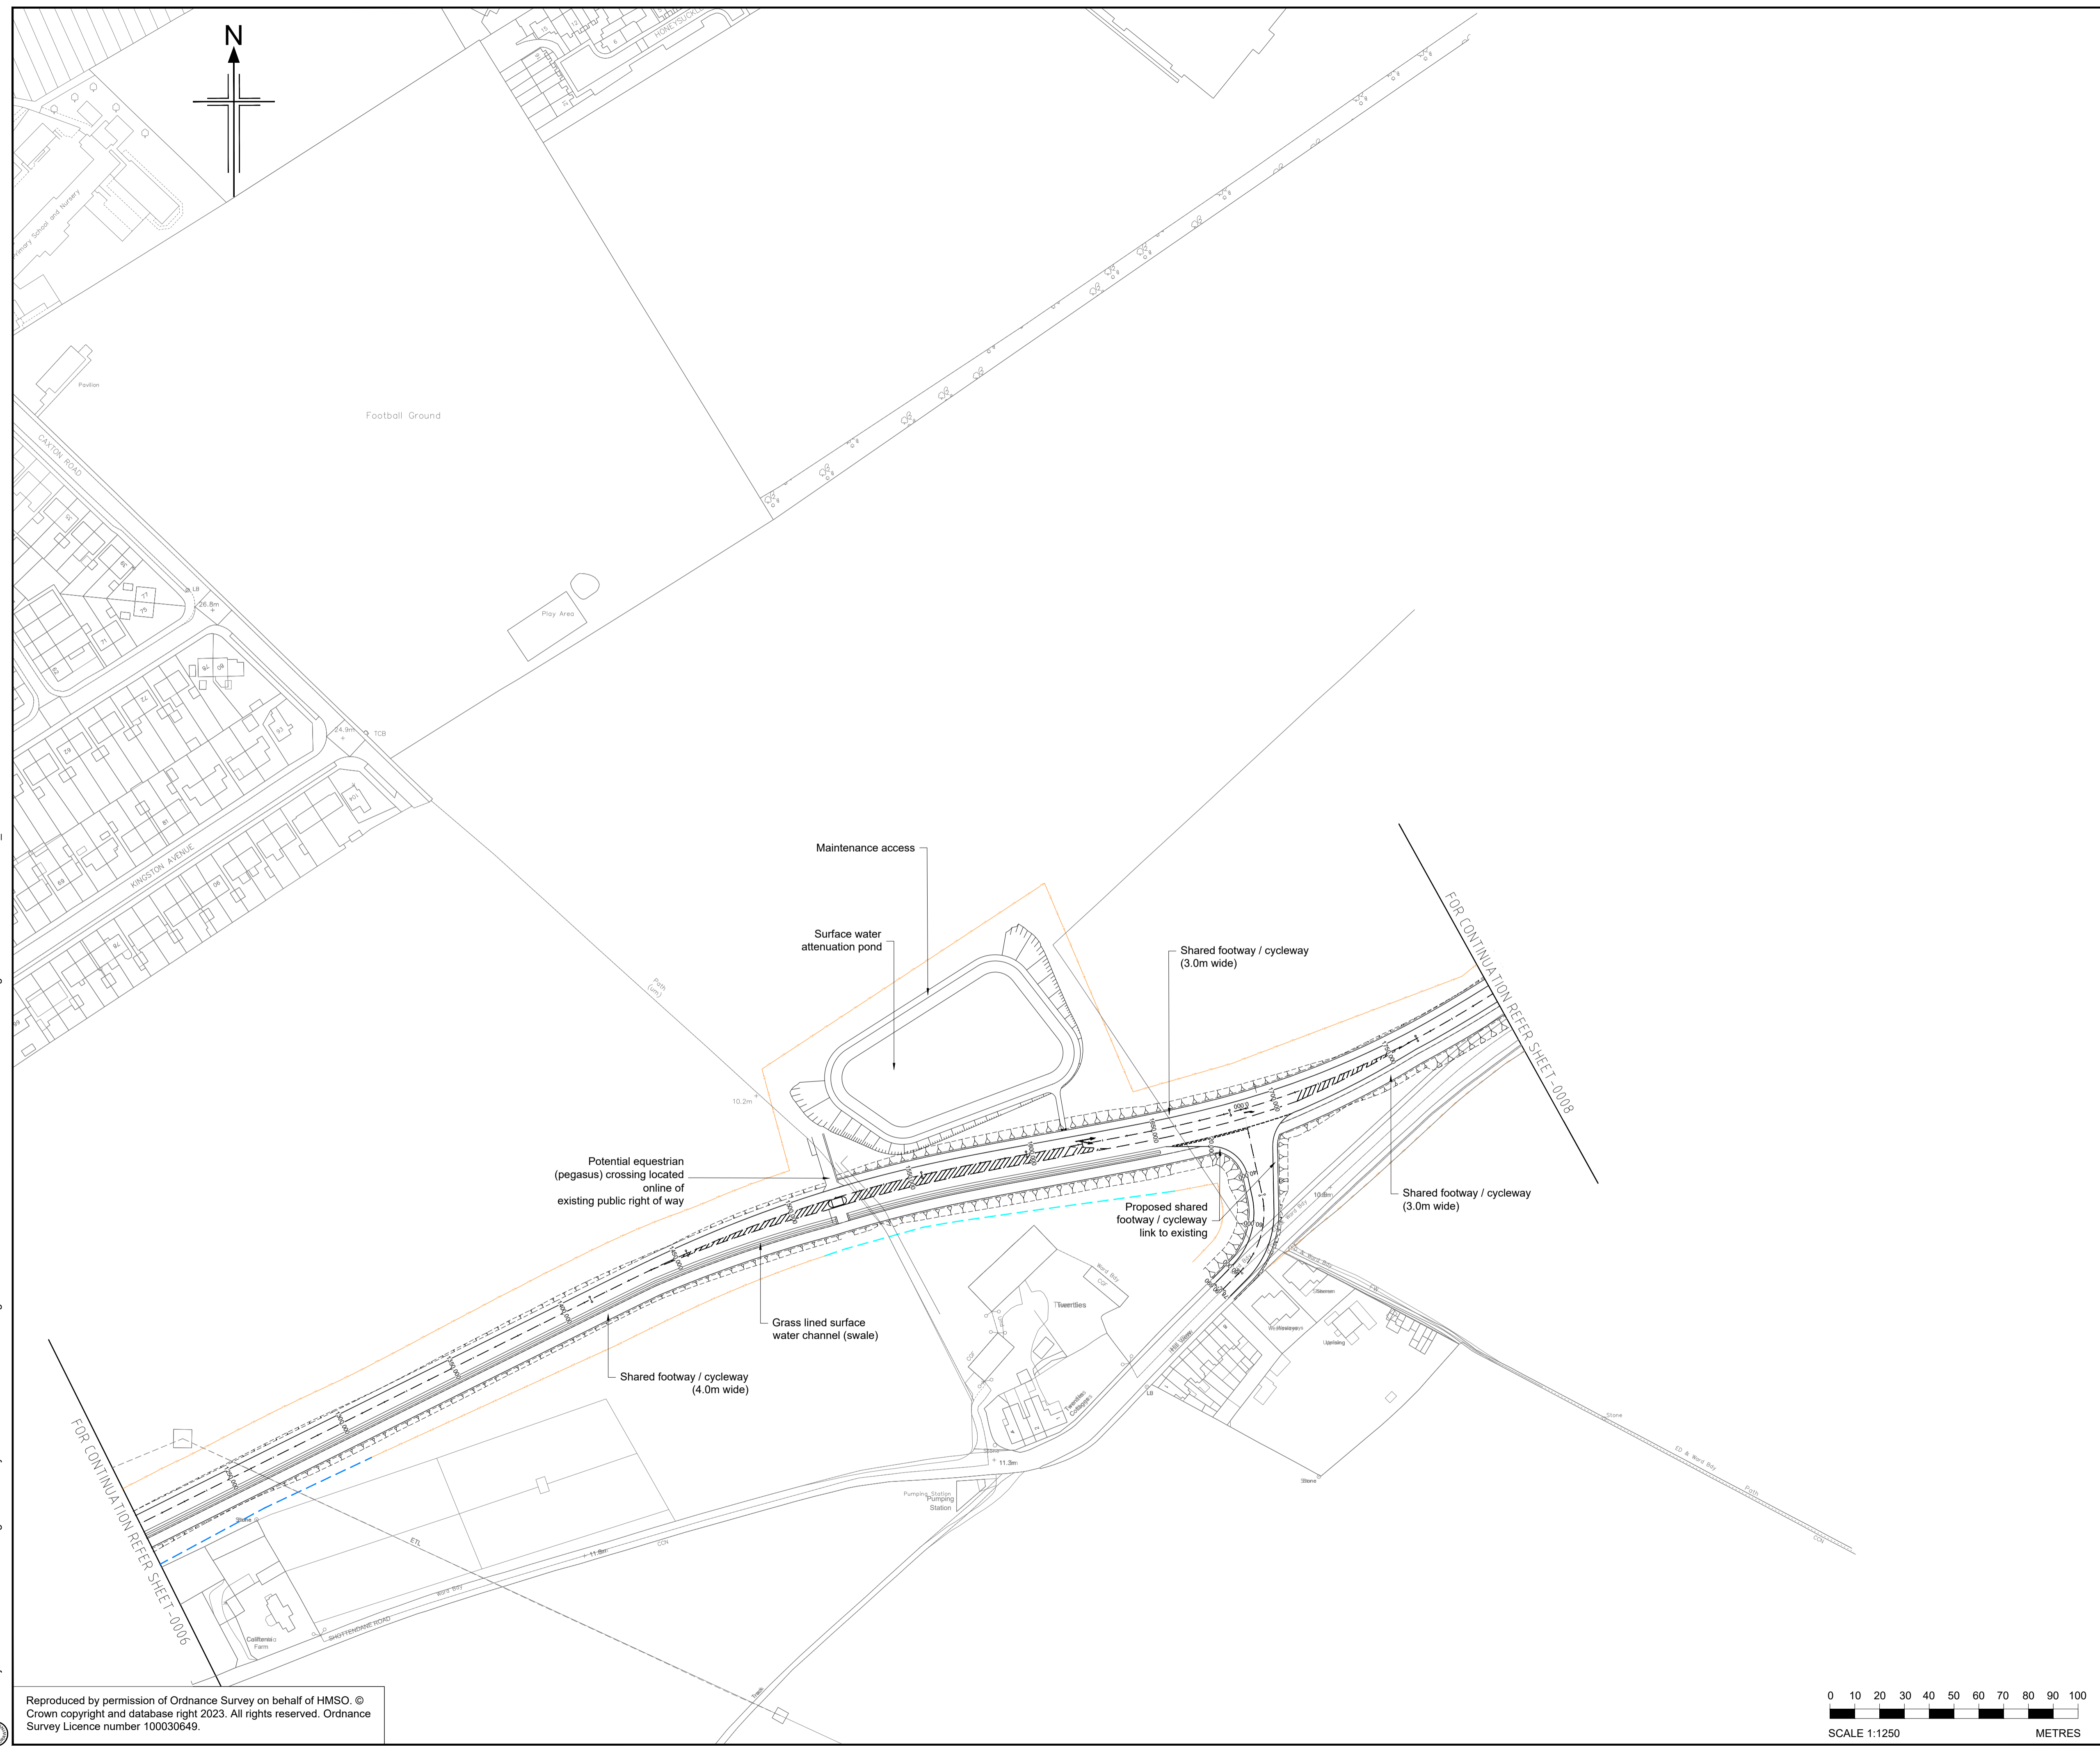

- Notes**
- All dimensions are in metres unless stated otherwise.
 - Road markings have been shown indicatively only to present the developing scheme.
 - Boundary fence and acoustic barrier extents and locations are indicative and provided for information only.
 - Unless the footway or cycleway abuts an existing building, wall or kerb, continuous restraints shall be provided by the installation of edgings.

- Key**
- Proposed earthworks
 - Proposed swale
 - Proposed post and 3 rail boundary fence to HCD drawing number H15
 - Proposed 1.5m high acoustic barrier
 - Proposed 2.0m high acoustic barrier
 - Proposed 2.5m high acoustic barrier
 - Proposed 3.0m high acoustic barrier

P01	13/12/2023	For Review	CY	AM	AK	CR
Rev	Rev. Date	Purpose of revision	Drawn	Checked	Rev'd	Apprv'd

Designer: **Jacobs**

Client: Kent County Council

Project: **A28 North Thanet Link**

Drawing title: **ANNOTATED GENERAL ARRANGEMENT**

Sheet 7 of 8

Drawing status: **STATUS**

State Code: DRAFT

Project Stage: **DO NOT SCALE**

Scale: 1:1250 @A1

Jacobs No. JAC Rev P01

Client no. B2432001

Drawing number: B2432001 - JAC - HGN - S0

Originator: JAC

Volume: HGN

Location: S0



Role: -DR-CH-0037

Number: 0037

© Copyright 2023 Jacobs U.K. Limited. The concepts and information contained in this document are the property of Jacobs. Use or copying of this document in whole or in part without the written permission of Jacobs constitutes an infringement of copyright. Limitation: This drawing has been prepared on behalf of, and for the exclusive use of, Jacobs Client, and is subject to, and issued in accordance with, the provisions of the contract between Jacobs and the Client. Jacobs accepts no liability or responsibility whatsoever for, or in respect of, any use of, or reliance upon, this drawing by any third party.

P:\JIS\Project\WIP\4410XXXX Delhi Integrated Delivery Folder Assistance\A28 Birchington MIRN17-CAD\DRGA\B2432001-JAC-HGN-S0-DR-CH-0037.dwg - 12/19/2023 6:56:54 PM - 7 - 1250 - BHAKHAM

Reproduced by permission of Ordnance Survey on behalf of HMSO. ©
 Crown copyright and database right 2023. All rights reserved. Ordnance
 Survey Licence number 100030649.

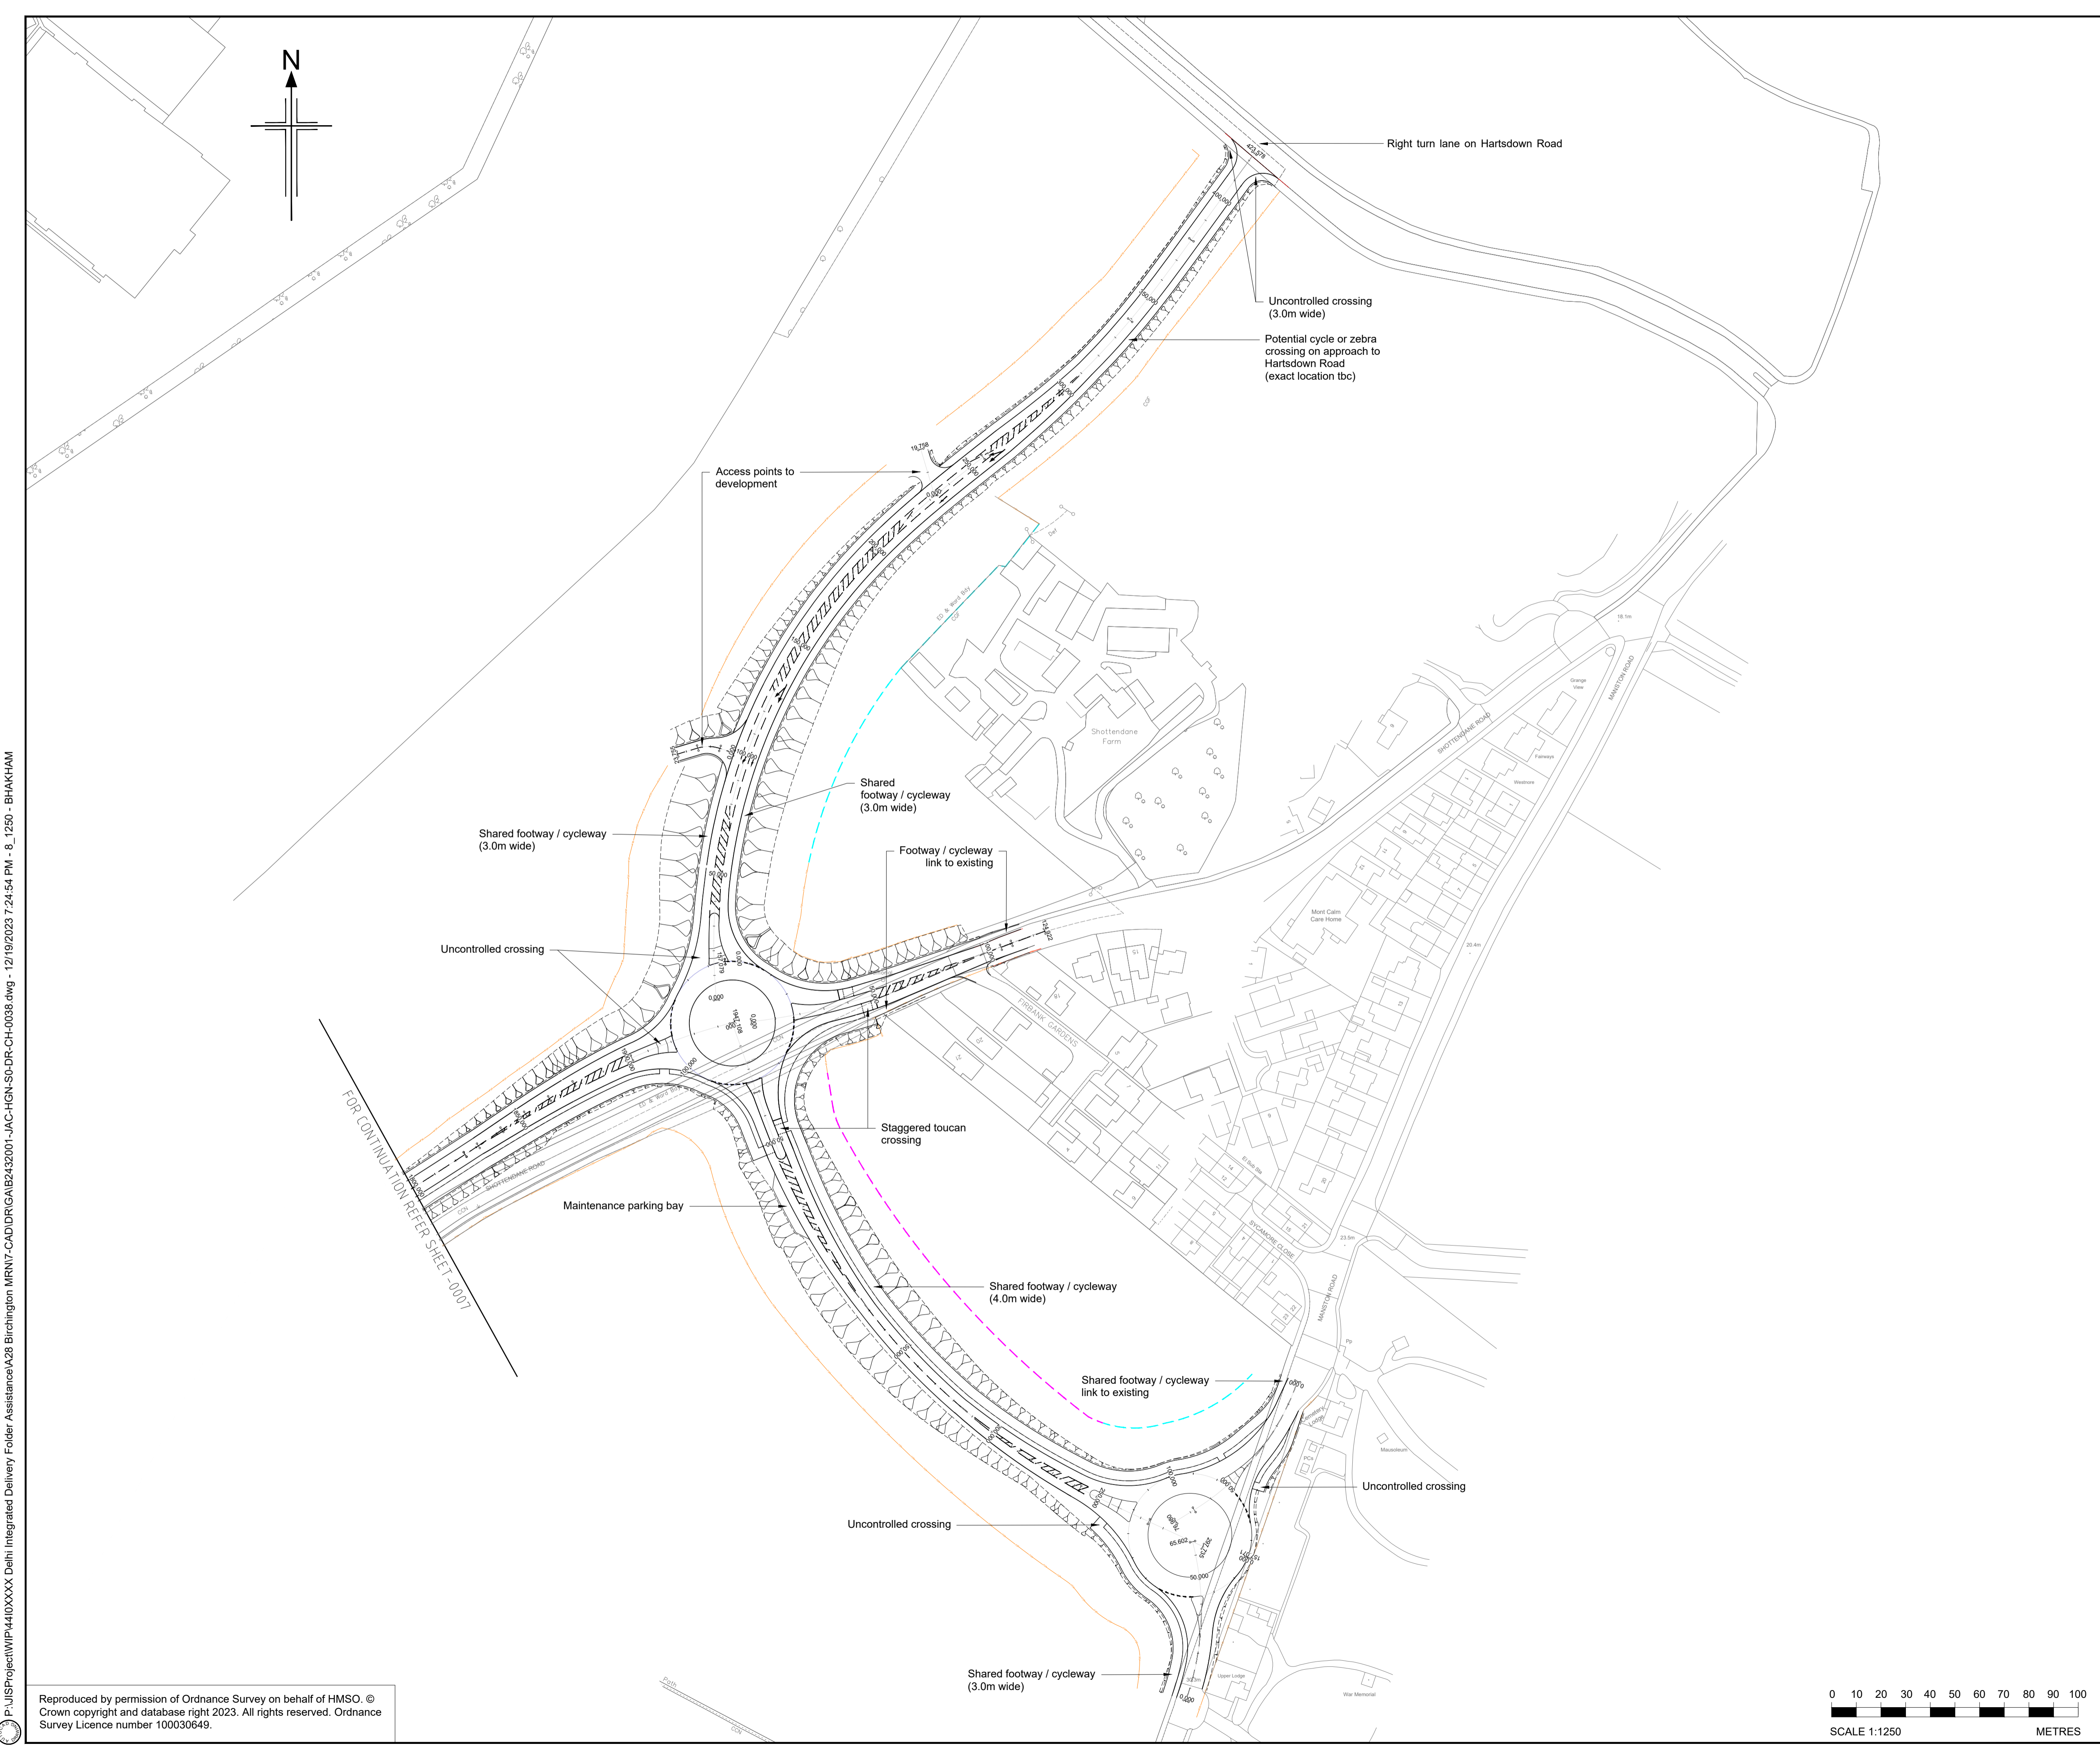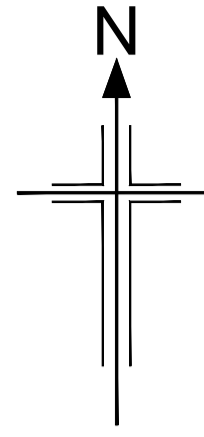

- Notes**
- All dimensions are in metres unless stated otherwise.
 - Road markings have been shown indicatively only to present the developing scheme.
 - Boundary fence and acoustic barrier extents and locations are indicative and provided for information only.
 - Unless the footway or cycleway abuts an existing building, wall or kerb, continuous restraints shall be provided by the installation of edgings.

- Key**
- Proposed earthworks
 - Proposed swale
 - Proposed post and 3 rail boundary fence to HCD drawing number H15
 - Proposed 1.5m high acoustic barrier
 - Proposed 2.0m high acoustic barrier
 - Proposed 2.5m high acoustic barrier
 - Proposed 3.0m high acoustic barrier

P:\JIS\Project\WIP\4410XXXX Delhi Integrated Delivery Folder Assistance\A28 Birchington MR\NIT-CAD\DRG\A\B2432001-JAC-HGN-S0-DR-CH-0038.dwg - 12/19/2023 7:24:54 PM - 8_1250 - BHAKHAM

P01	13/12/2023	For Review	CY	AM	AK	CR
Rev	Rev. Date	Purpose of revision	Drawn	Checked	Rev'd	Appr'd

Designer: **Jacobs**

Client: **Kent County Council**
 Kent County Council
 kent.gov.uk

Project: **A28 North Thanet Link**

Drawing title: **ANNOTATED GENERAL ARRANGEMENT**
 Sheet 8 of 8

Drawing status: **STATUS**

State Code	DRAFT	
Project Stage		
Scale	1:1250 @A1	DO NOT SCALE
Jacobs No.	JAC	Rev
Client no.	B2432001	P01

Drawing number: **B2432001 - JAC - HGN - S0**
 Originator: **JAC**
 Volume: **-HGN-**
 Location: **S0**
 Type: **-DR-CH-**
 Role: **0038**
 Number: **0038**

© Copyright 2023 Jacobs U.K. Limited. The concepts and information contained in this document are the property of Jacobs. Use or copying of this document in whole or in part without the written permission of Jacobs constitutes an infringement of copyright. Limitation: This drawing has been prepared on behalf of, and for the exclusive use of, Jacobs' Client, and is subject to, and issued in accordance with, the provisions of the contract between Jacobs and the Client. Jacobs accepts no liability or responsibility whatsoever for, or in respect of, any use of, or reliance upon, this drawing by any third party.

Reproduced by permission of Ordnance Survey on behalf of HMSO. © Crown copyright and database right 2023. All rights reserved. Ordnance Survey Licence number 100030649.

