


LEGEND

- New Carriageway
- Verge / Earthworks / Landscaping
- Footway
- Shared Unsegregated Footway / Cycleway
- Non Pedestrian Hardstanding
- Bus Lane / Bus Stops
- Drainage Attenuation Feature
- Existing Watercourse / Pond

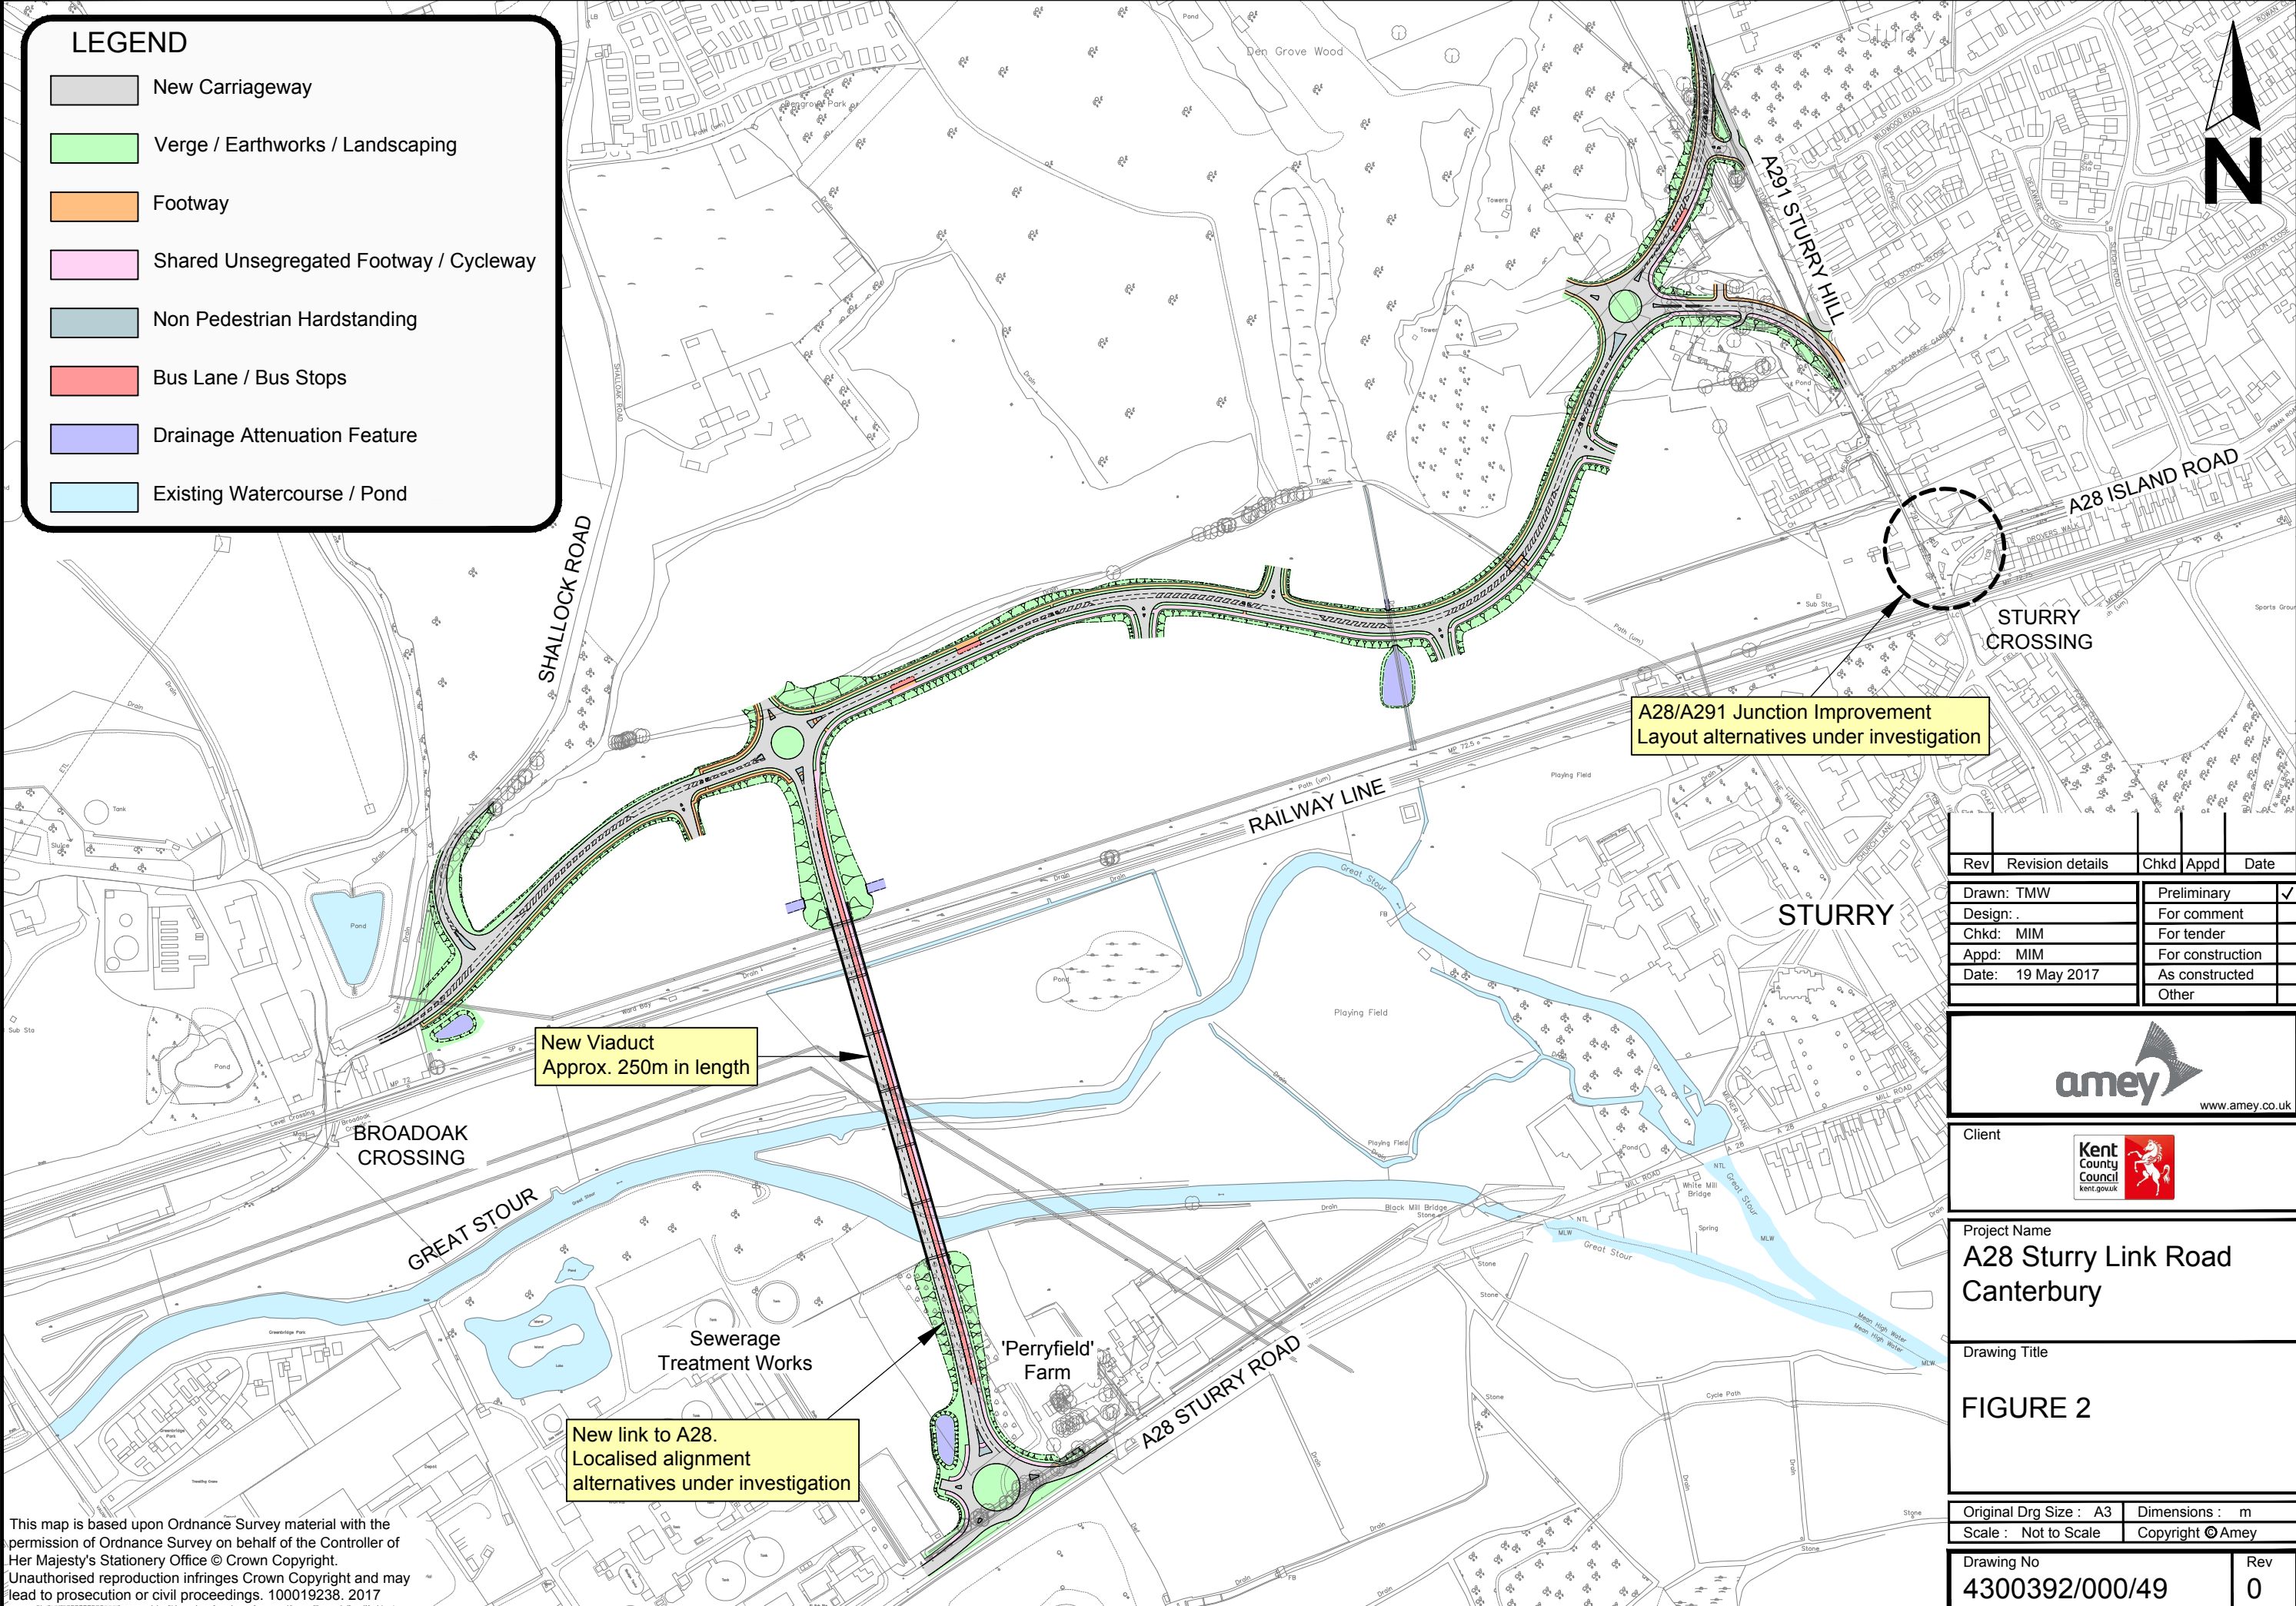

A28/A291 Junction Improvement
Layout alternatives under investigation

New Viaduct
Approx. 250m in length

New link to A28.
Localised alignment
alternatives under investigation

Rev	Revision details	Chkd	Appd	Date
Drawn: TMW			Preliminary	✓
Design:			For comment	
Chkd: MIM			For tender	
Appd: MIM			For construction	
Date: 19 May 2017			As constructed	
			Other	



Client

Project Name
**A28 Sturry Link Road
Canterbury**

Drawing Title
FIGURE 2

Original Drg Size : A3 Dimensions : m
Scale : Not to Scale Copyright © Amey

Drawing No
4300392/000/49 Rev
0

This map is based upon Ordnance Survey material with the permission of Ordnance Survey on behalf of the Controller of Her Majesty's Stationery Office © Crown Copyright. Unauthorised reproduction infringes Crown Copyright and may lead to prosecution or civil proceedings. 100019238. 2017