


DO NOT SCALE

KEY PLAN:

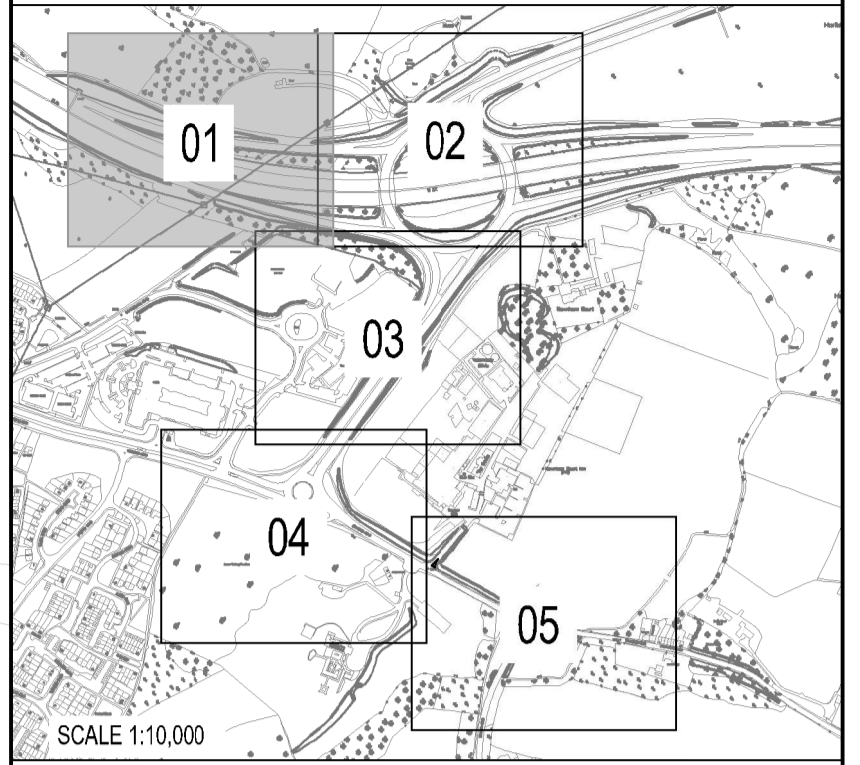


SCALE 1:10,000

NOTES:

1. ALL DIMENSIONS ARE IN METRES UNLESS STATED OTHERWISE.
2. THIS DRAWING IS NOT TO BE REPRODUCED IN ANY PART OR FORM WITHOUT CONSENT OF WSP. ALL COPYRIGHT RESERVED.

FOR CONTINUATION SEE DRAWING NUMBER 70040984-GA-0102

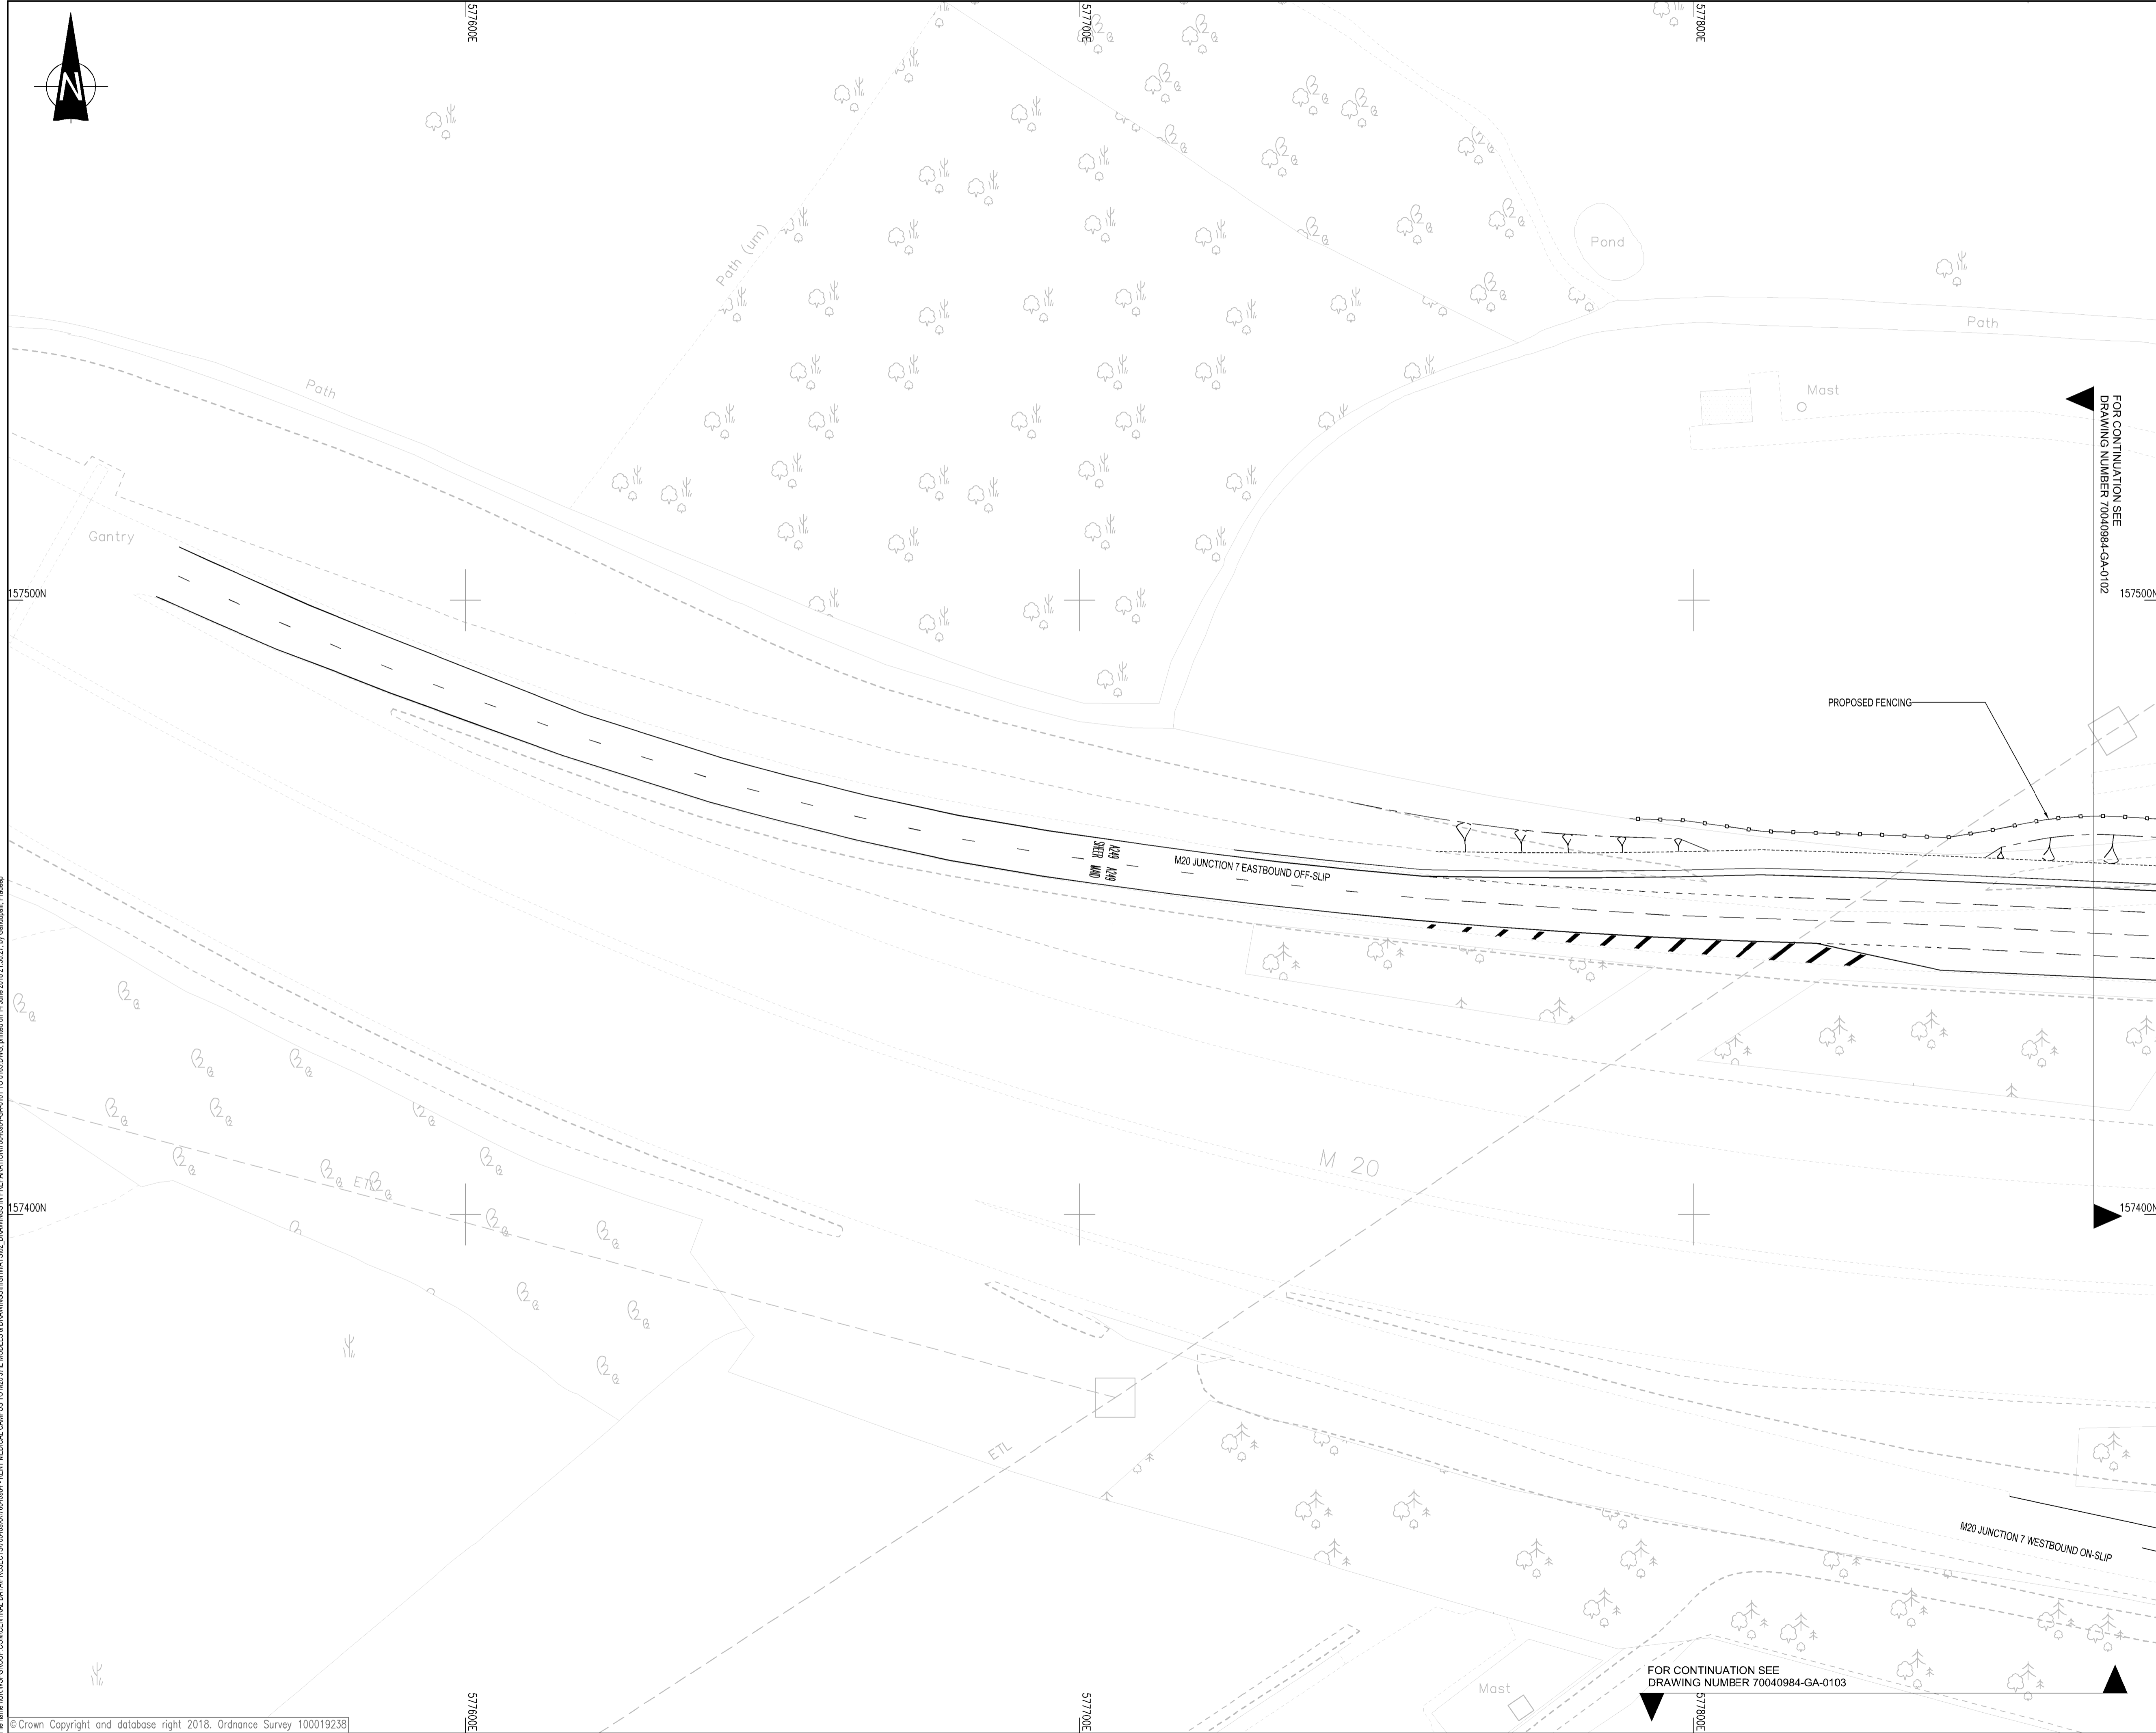

# DRAFT

REV	DATE	BY	DESCRIPTION	CHK	APP
P01	14/06/2018	SR	FIRST ISSUE	AB	JH

DRAWING STATUS: S2 - FOR INFORMATION

4th Floor, 6 Devonshire Square, London, EC2M 4YE, UK  
T+ 44 (0) 207 337 1700, F+ 44 (0) 207 337 1701  
wsp.com

CLIENT:

Kent County Council  
1st Floor,  
Invicta House  
Maidstone,  
ME14 1XX

SITE/PROJECT: KENT MEDICAL CAMPUS TO M20 J7 IMPROVEMENTS

TITLE: GENERAL ARRANGEMENT DRAWING SHEET 1 OF 5

SCALE @ A1:	CHECKED:	APPROVED:	
1:500	AB	JH	
PROJECT NO:	DESIGNED:	DRAWN:	DATE:
70040984	AM/PG	SR	14/06/2018

DRAWING NO:	REV:
70040984-GA-0101	P01

© WSP UK Ltd

File name: \\UK-WSPGROUP\CONCENTRAL\DATA\PROJECTS\70040984\70040984-0101 TO 0105.DWG, printed on 14 June 2018 21:30:27 by GerdJohill\_Prasadp