



INSET A - Slip Lane onto A249

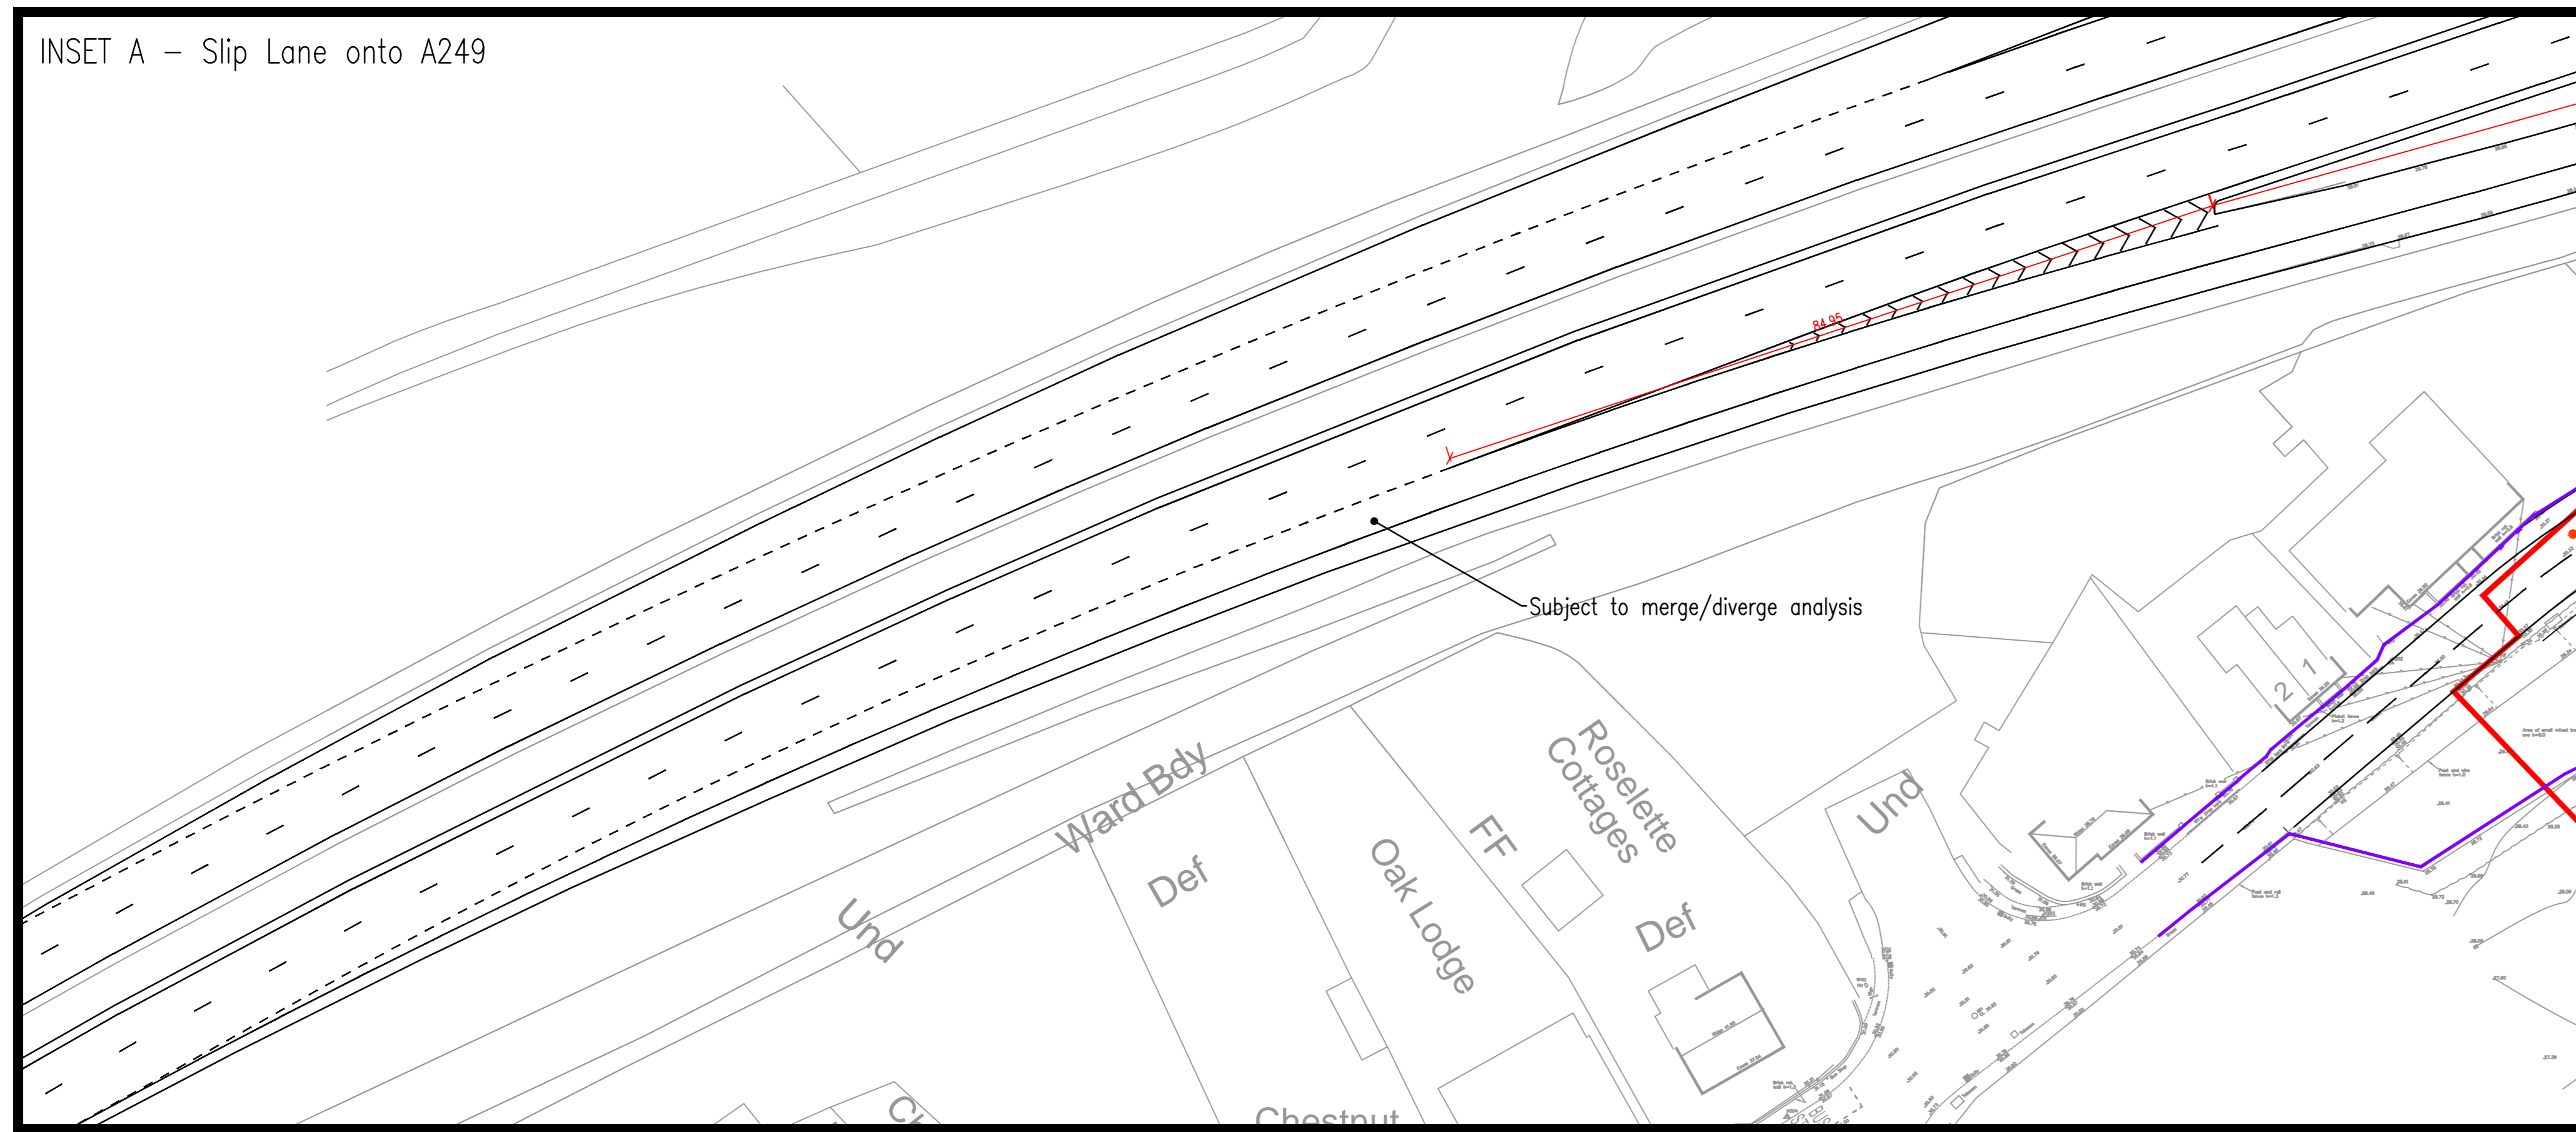


SEE INSET A FOR CONTINUATION

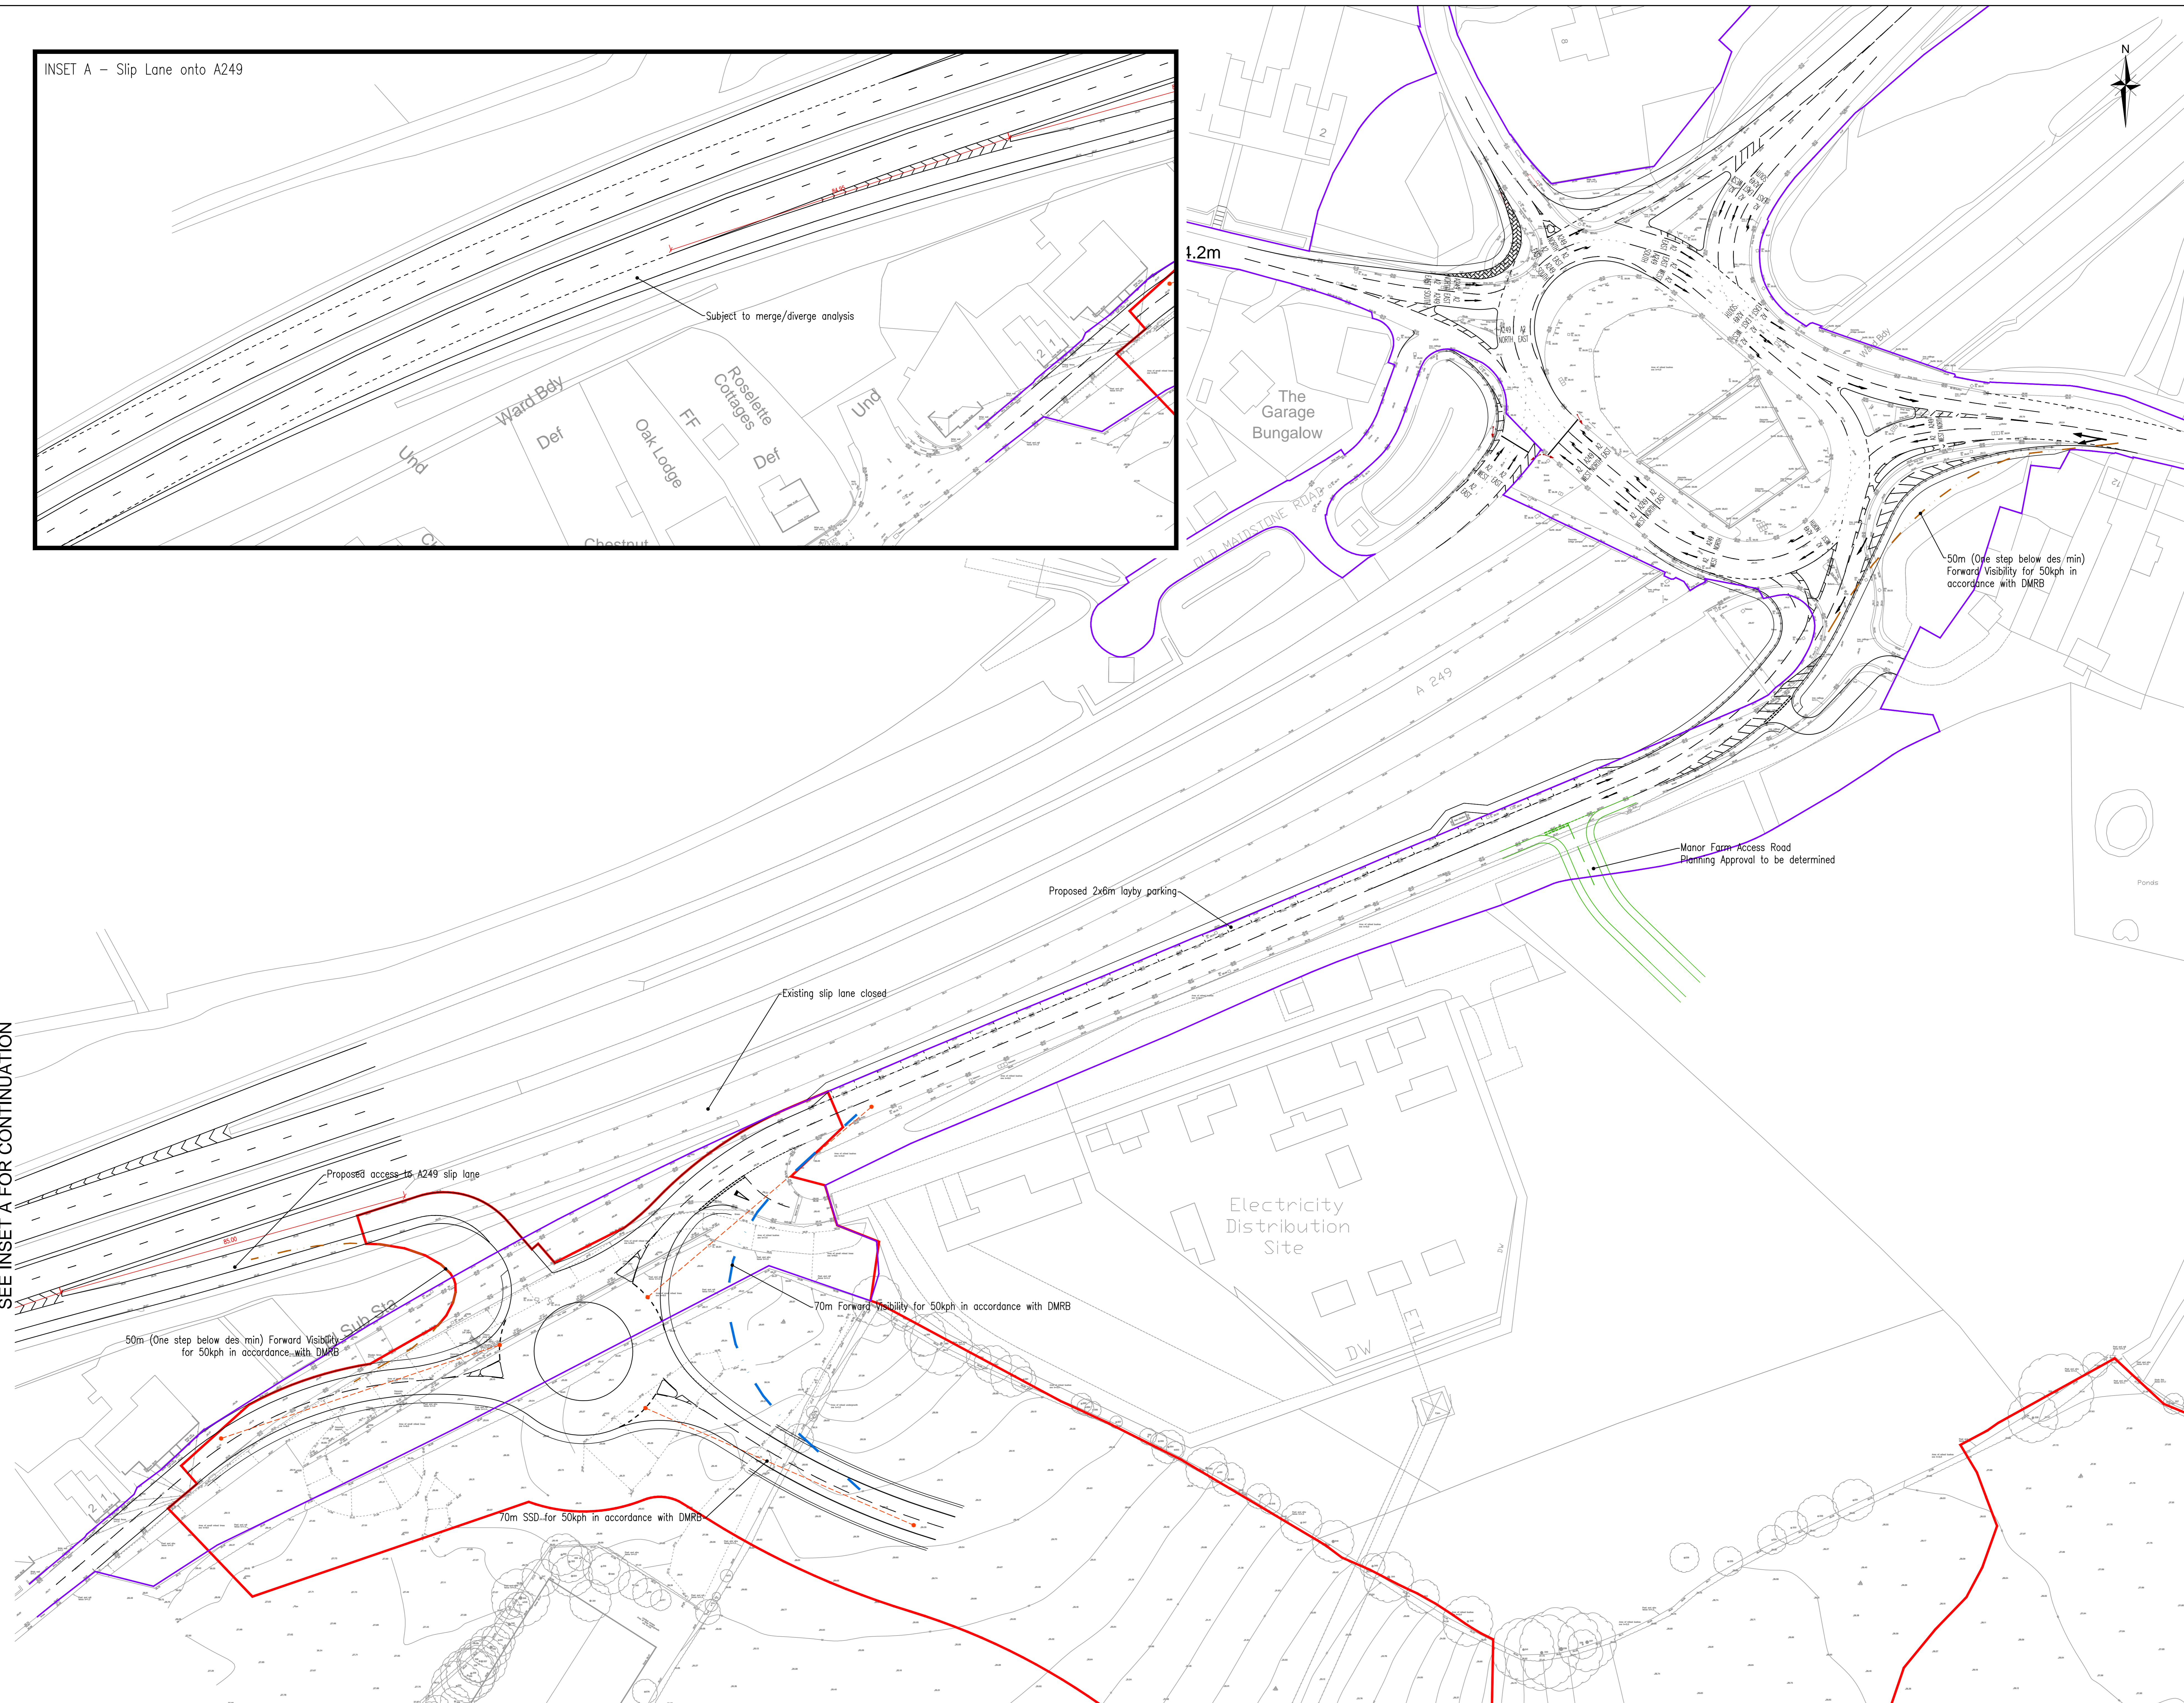

NOTES

- Highway Boundary
- Site Boundary

DRAFT - FOR DISCUSSION ONLY

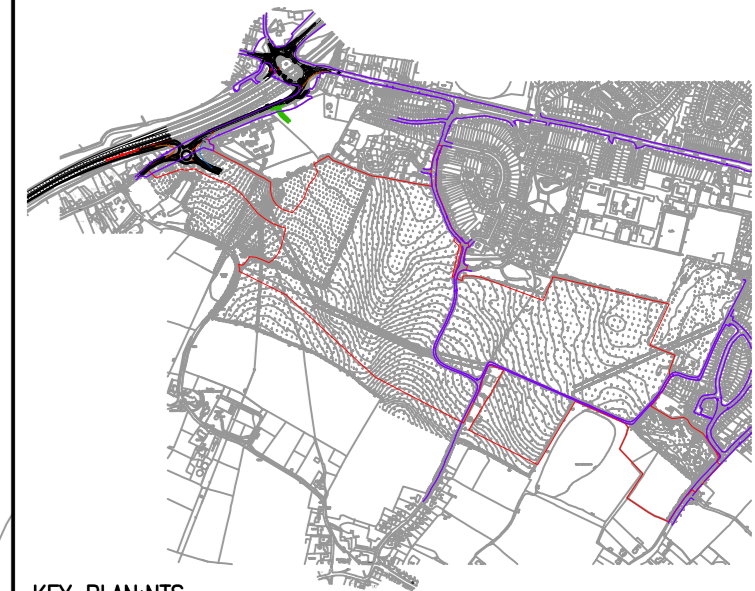

KEY PLANS

Revisions	By	Date
1. Issued for discussion	DM	17/07/2013
2. Amendments	DM	17/07/2013



Leadwork from: Issue to: Part from:
 Drawn by: Checked by: East of:
 Date: 17/07/2013
 Scale: 1:500
 Job No: 13-042

Job Title	Wises Lane, Sittingbourne		
Drawing Title	Chesnut Street R'about Access & Key St Roundabout Proposals		
Client	Quinn Estates		
Scale	1:500	Date	July 17
Drawn	DH	Checked	JW
Approved		Approved	JW
Job No	13-042	Drawing No	13-042-45
Rev		Rev	C